



PLAN	SURVEYED	BY	DATE
	PLOTTED		
	NOTE BOOK		
	NO.		
	CHECKED		
	FILE NAME		

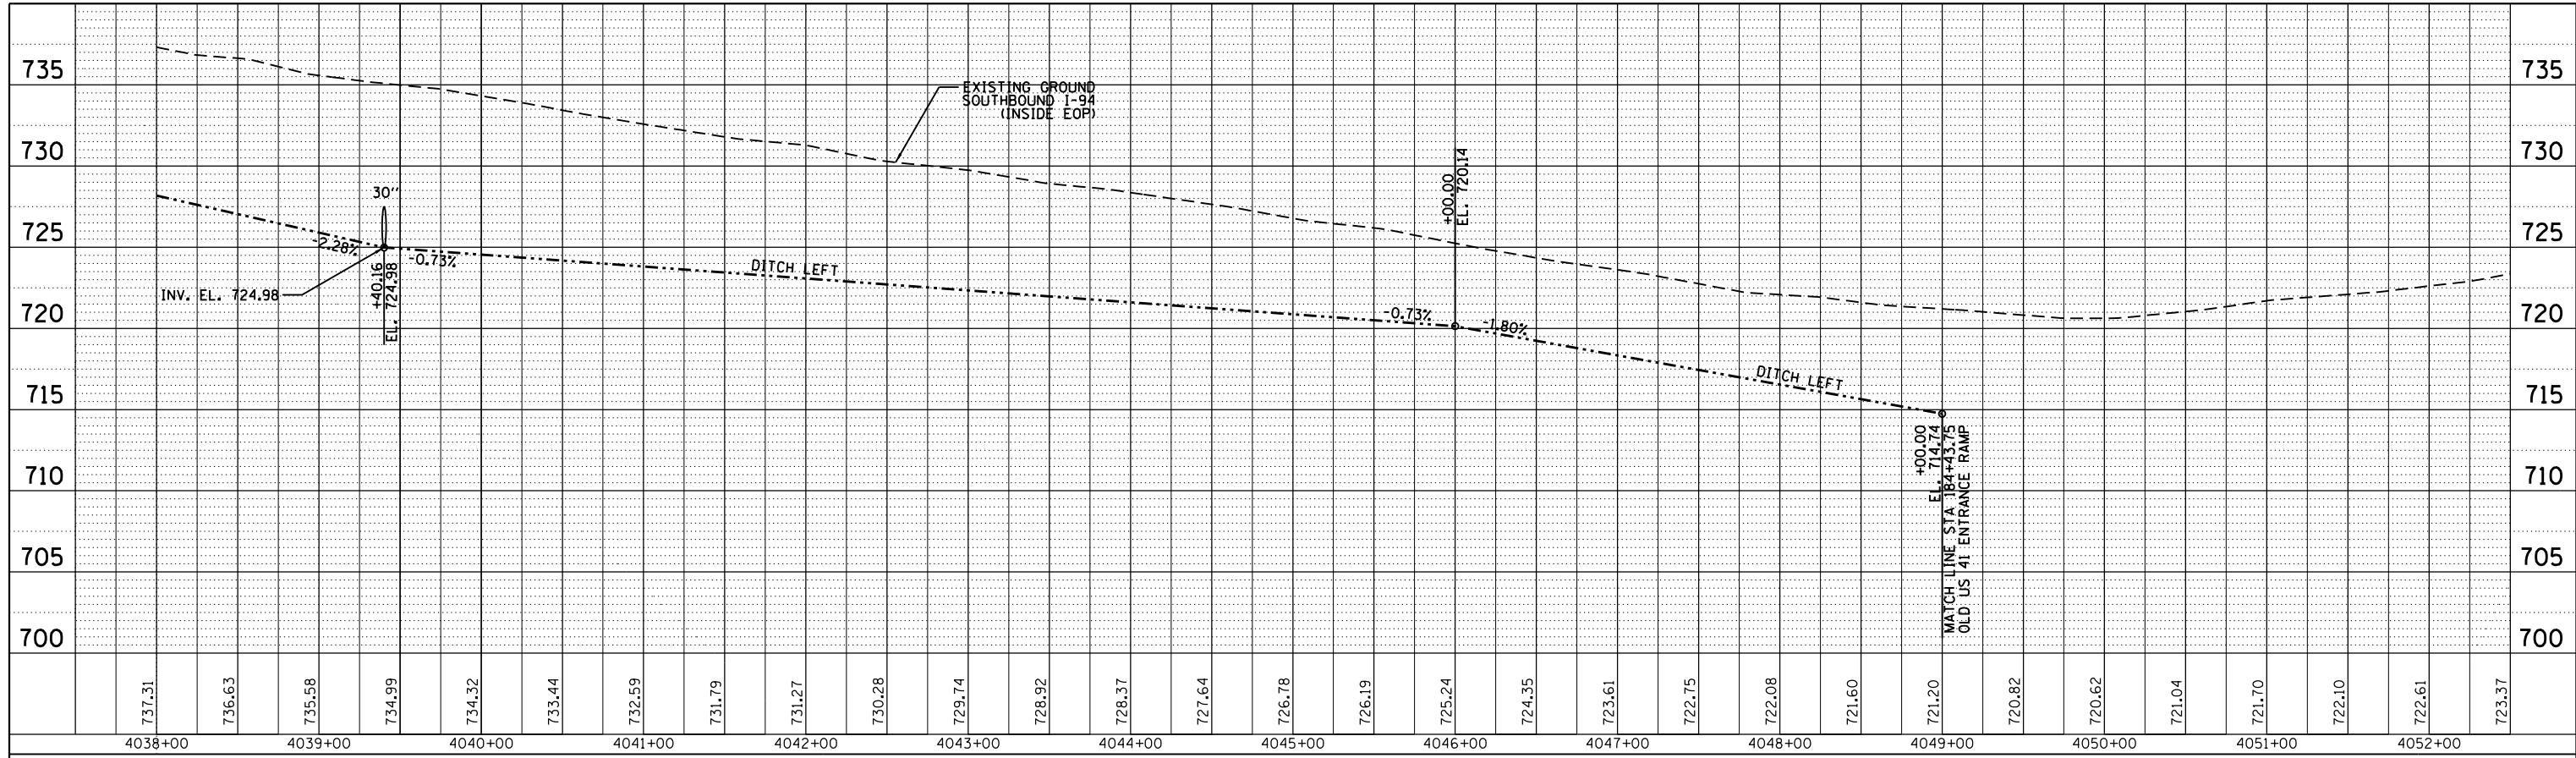

PROFILE	SURVEYED	BY	DATE
	PLOTTED		
	GRADES CHECKED		
	NO.		
	STRUCTURE		
	NOTATIONS		

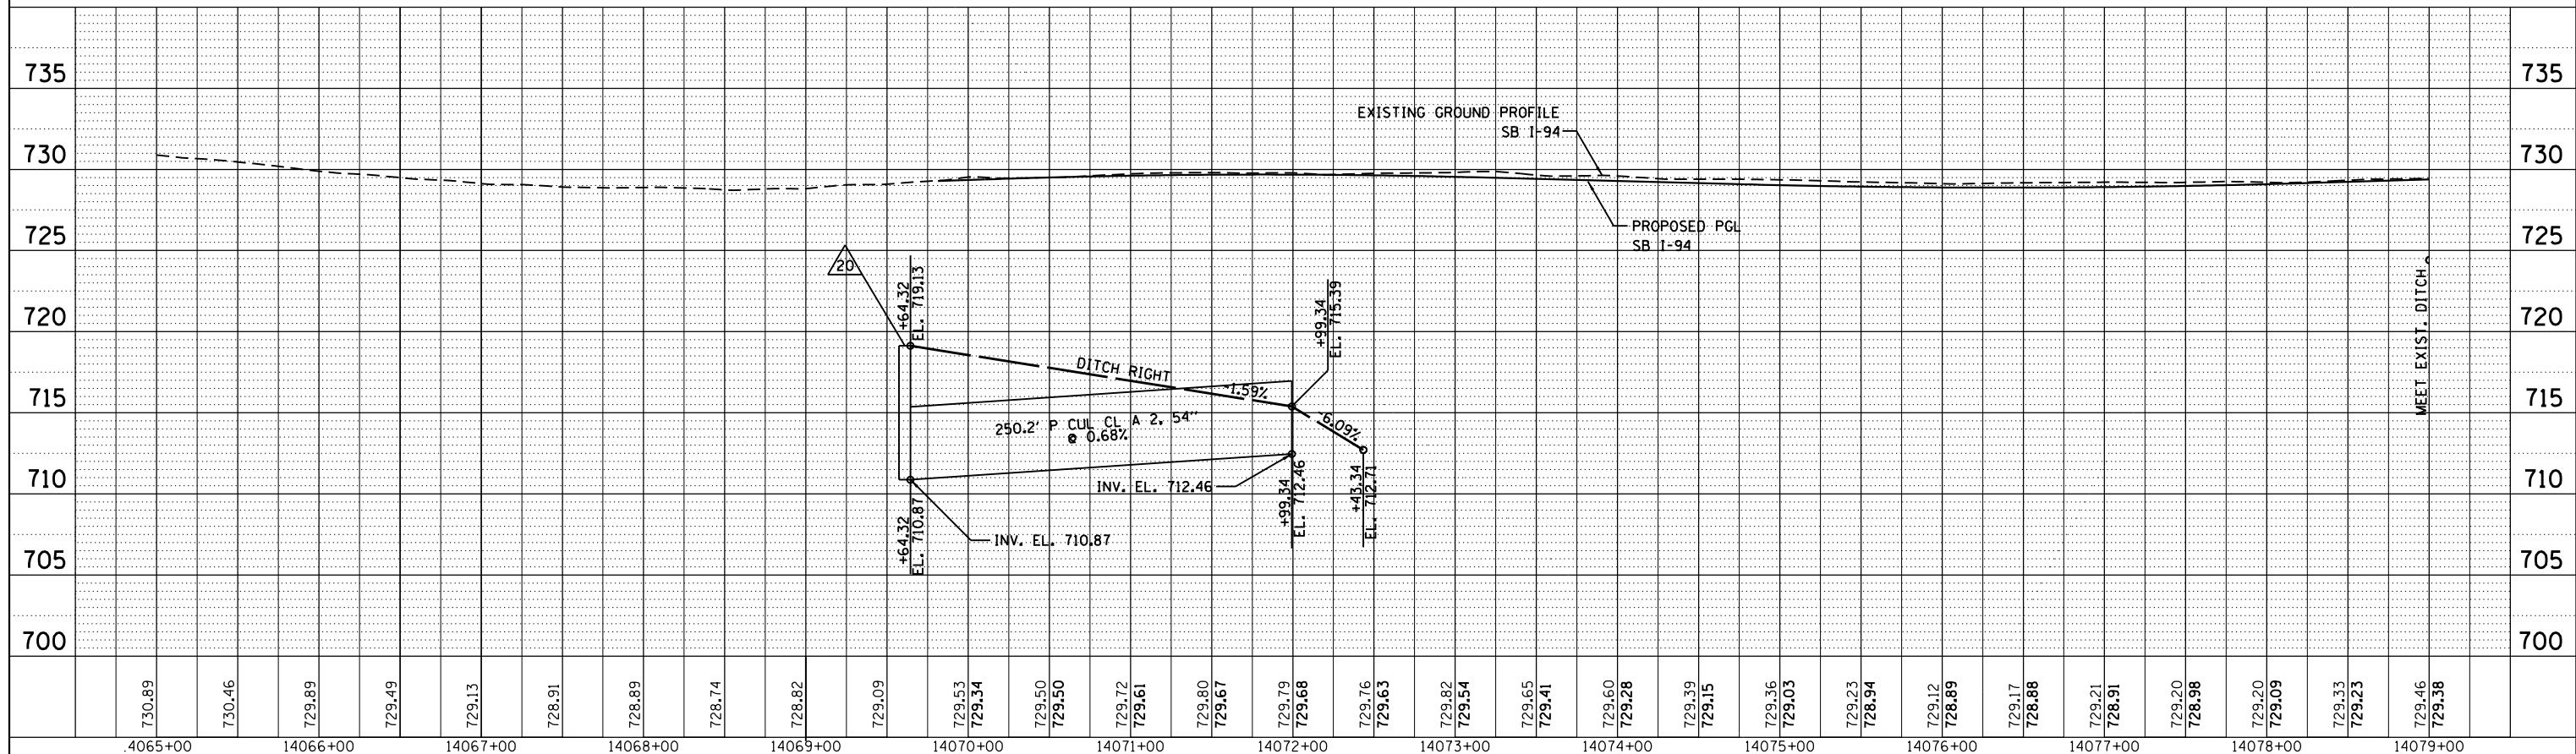

FILE NAME =	USER NAME = default	DESIGNED -	JAM	REVISED -		<b>STATE OF ILLINOIS</b> <b>DEPARTMENT OF TRANSPORTATION</b>	<b>PROPOSED DRAINAGE PROFILE</b> <b>SOUTHBOUND I-94</b>			F.A. RTÉ.	SECTION	COUNTY	TOTAL SHEETS	SHEET NO.
D160L77-sht-drainage profile.dgn		DRAWN -	JAM	REVISED -			94	49-1-R-1	LAKE	677	207			
	PLOT SCALE = Ht1"=10' Vt1"=5'	CHECKED -	RGR	REVISED -			CONTRACT NO. 60L77							
	PLOT DATE = 6/20/2012	DATE -	6/19/2012	REVISED -			ILLINOIS FED. AID PROJECT							

SCALE: 1"=50' SHEET NO. OF SHEETS STA. 4038+00.00 TO STA. 14079+00.00