
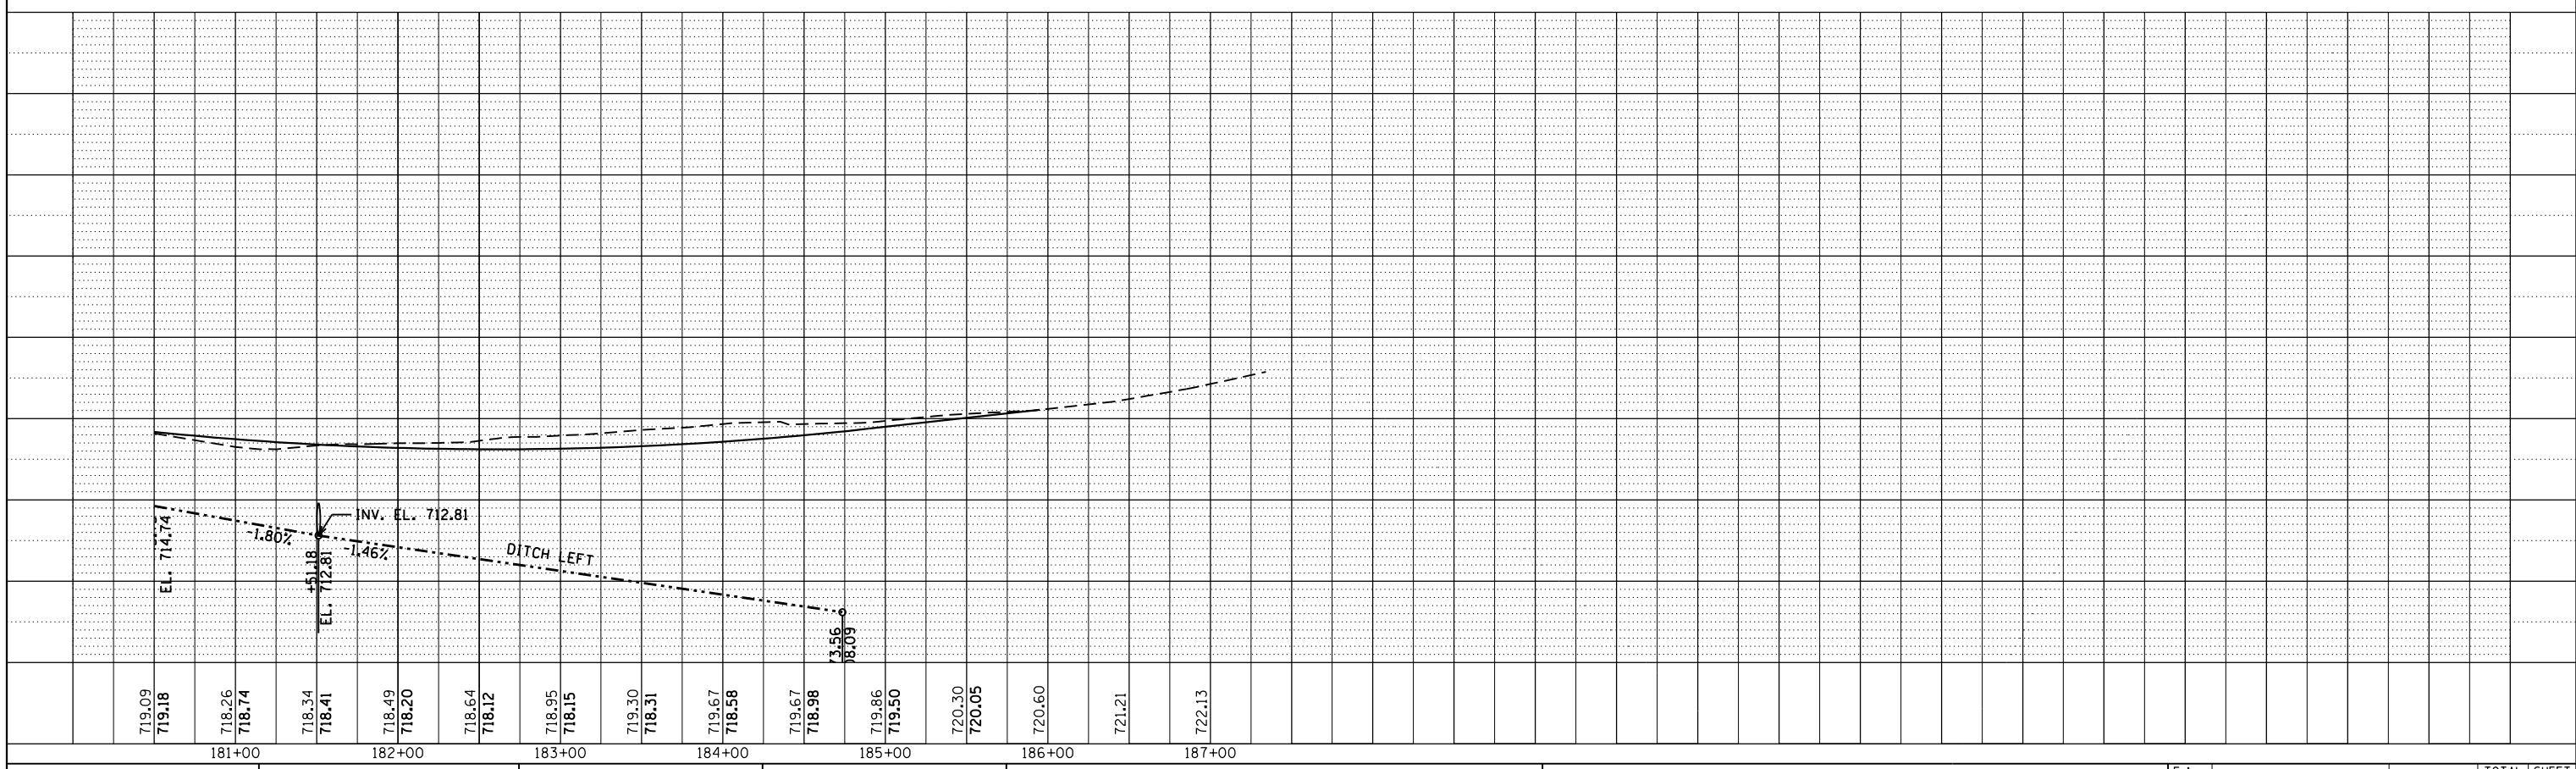


PLAN	SURVEYED	BY	DATE
	PLOTTED		
	ALIGNED		
	CHECKED		
	FILED		
NOTE BOOK NO.	CARD FILE NAME		

PROFILE	SURVEYED	BY	DATE
	PLOTTED		
	GRADES CHECKED		
	STRUCTURE NOTATIONS CHECKED		
NOTE BOOK NO.	NOTATIONS CHECKED		

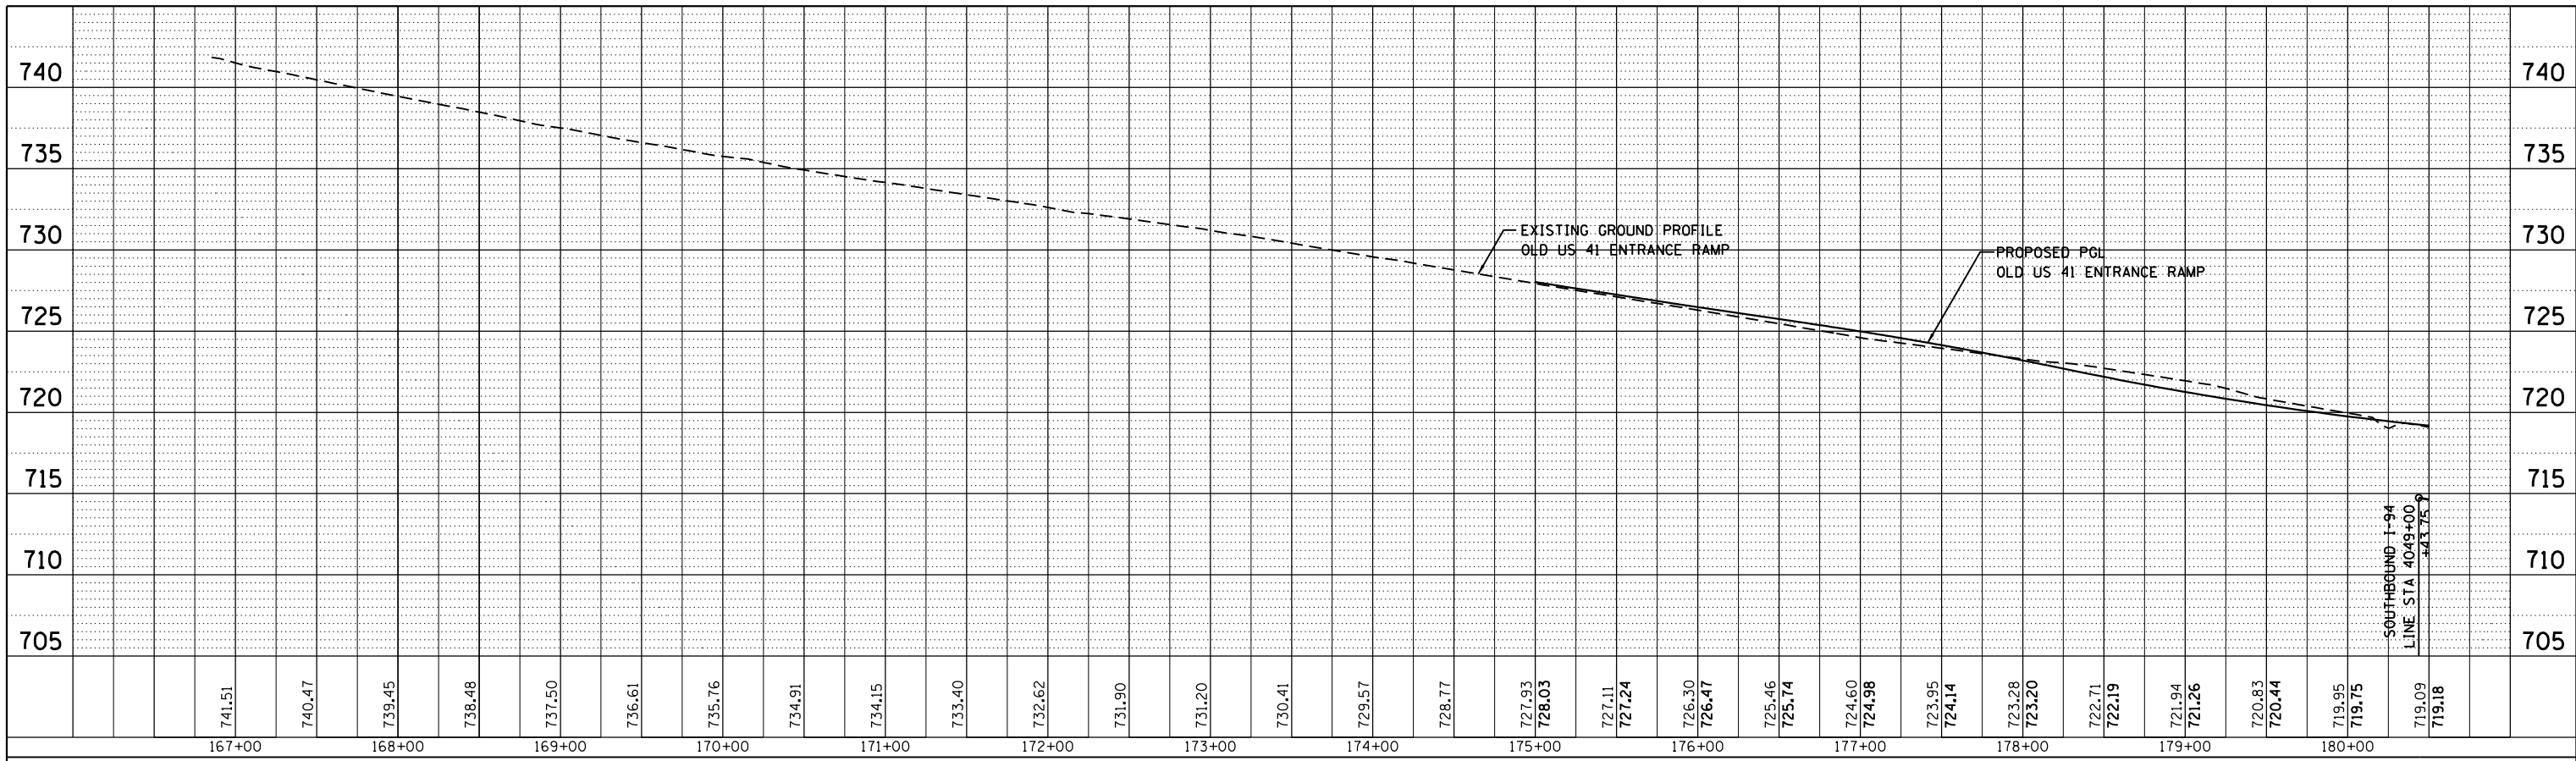

FILE NAME = D:\60L77-sht-drainage profile.dgn

USER NAME = default
 PLOT SCALE = H=1"=10' V=1"=5'
 PLOT DATE = 6/20/2012

DESIGNED - JAM
 DRAWN - JAM
 CHECKED - RGR
 DATE - 6/19/2012

REVISED -
 REVISED -
 REVISED -
 REVISED -

STATE OF ILLINOIS
 DEPARTMENT OF TRANSPORTATION

PROPOSED DRAINAGE PROFILE
 OLD US 41 ENTRANCE RAMP TO SB I-94
 SCALE: 1"=50' SHEET NO. 10 OF 14 SHEETS STA. 167+00.00 TO STA. 187+00.00

F.A. RTE.	SECTION	COUNTY	TOTAL SHEETS	SHEET NO.
94	49-1-R-1	LAKE	677	210
CONTRACT NO. 60L77				
ILLINOIS FED. AID PROJECT				