



PLAN	SURVEYED	BY	DATE
	PLOTTED		
	NOTE BOOK		
	NO.		
	CHECKED		
	FILE NAME		

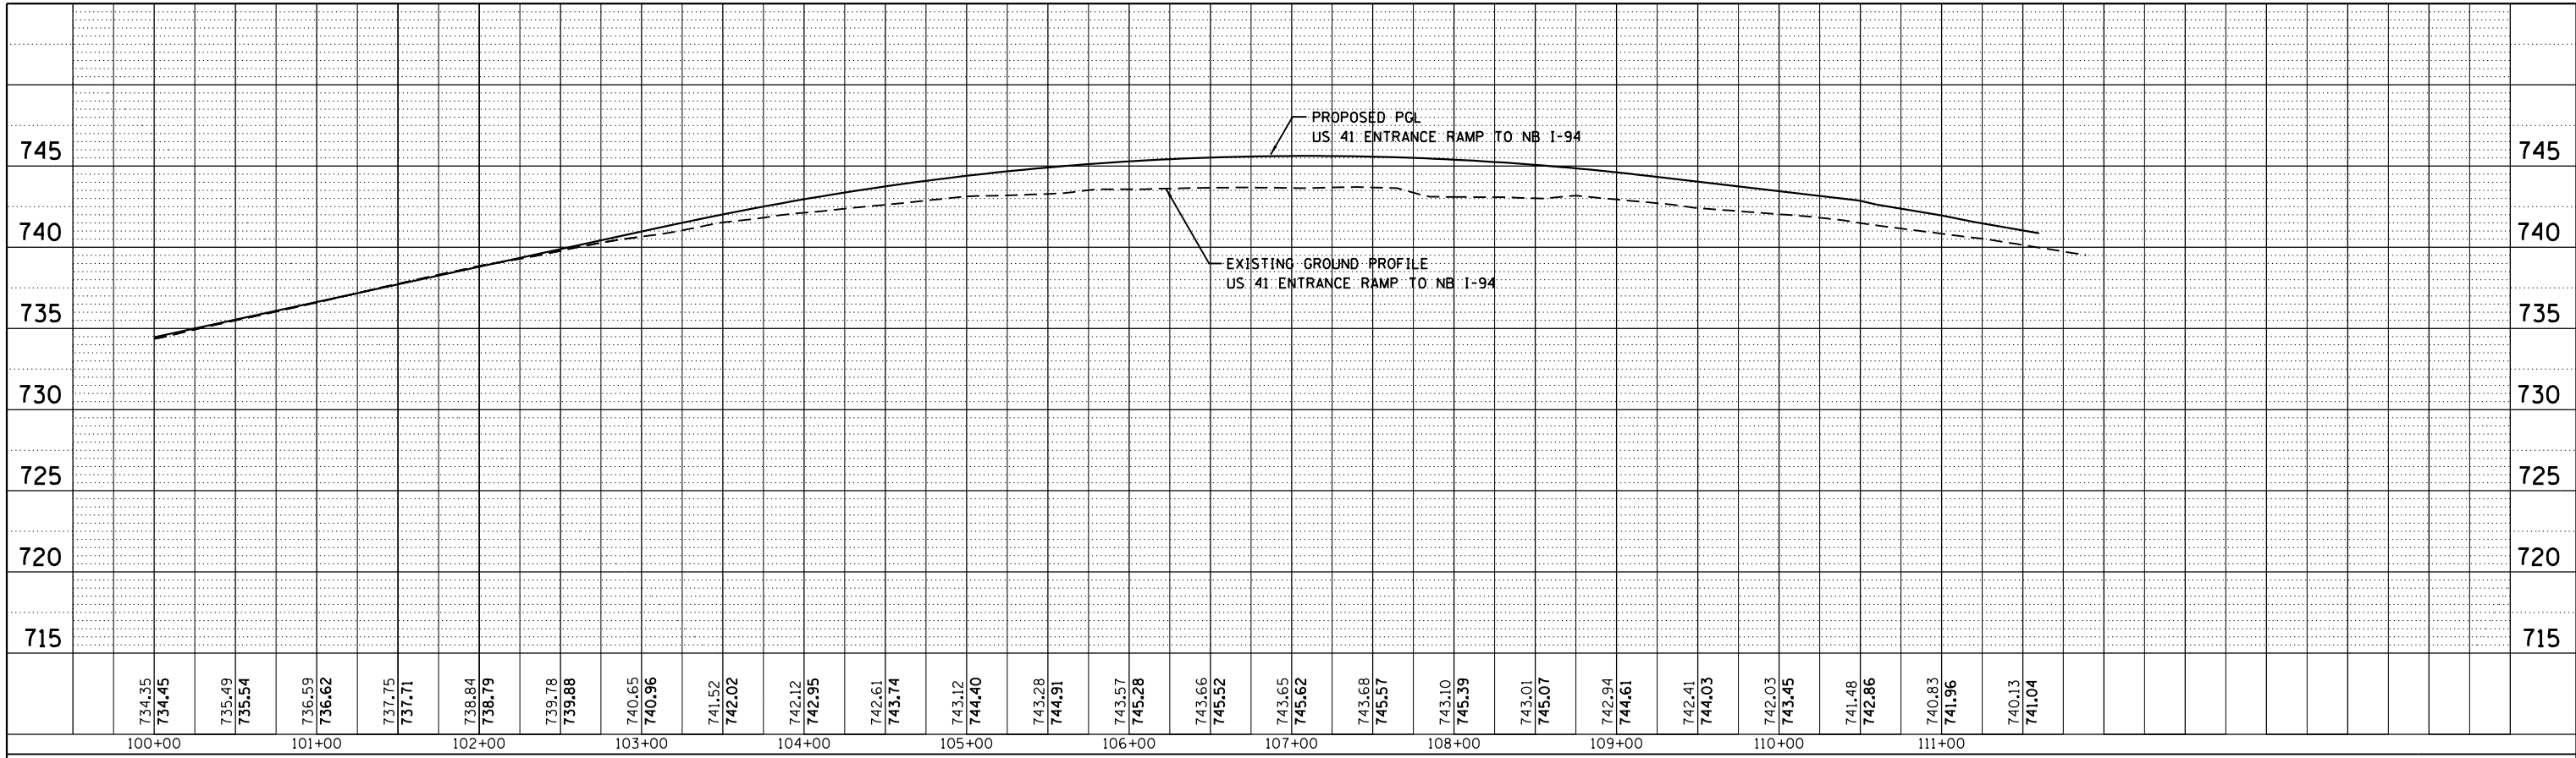

PROFILE	SURVEYED	BY	DATE
	PLOTTED		
	GRADES CHECKED		
	NO.		
	STRUCTURE		
	NOTATIONS		

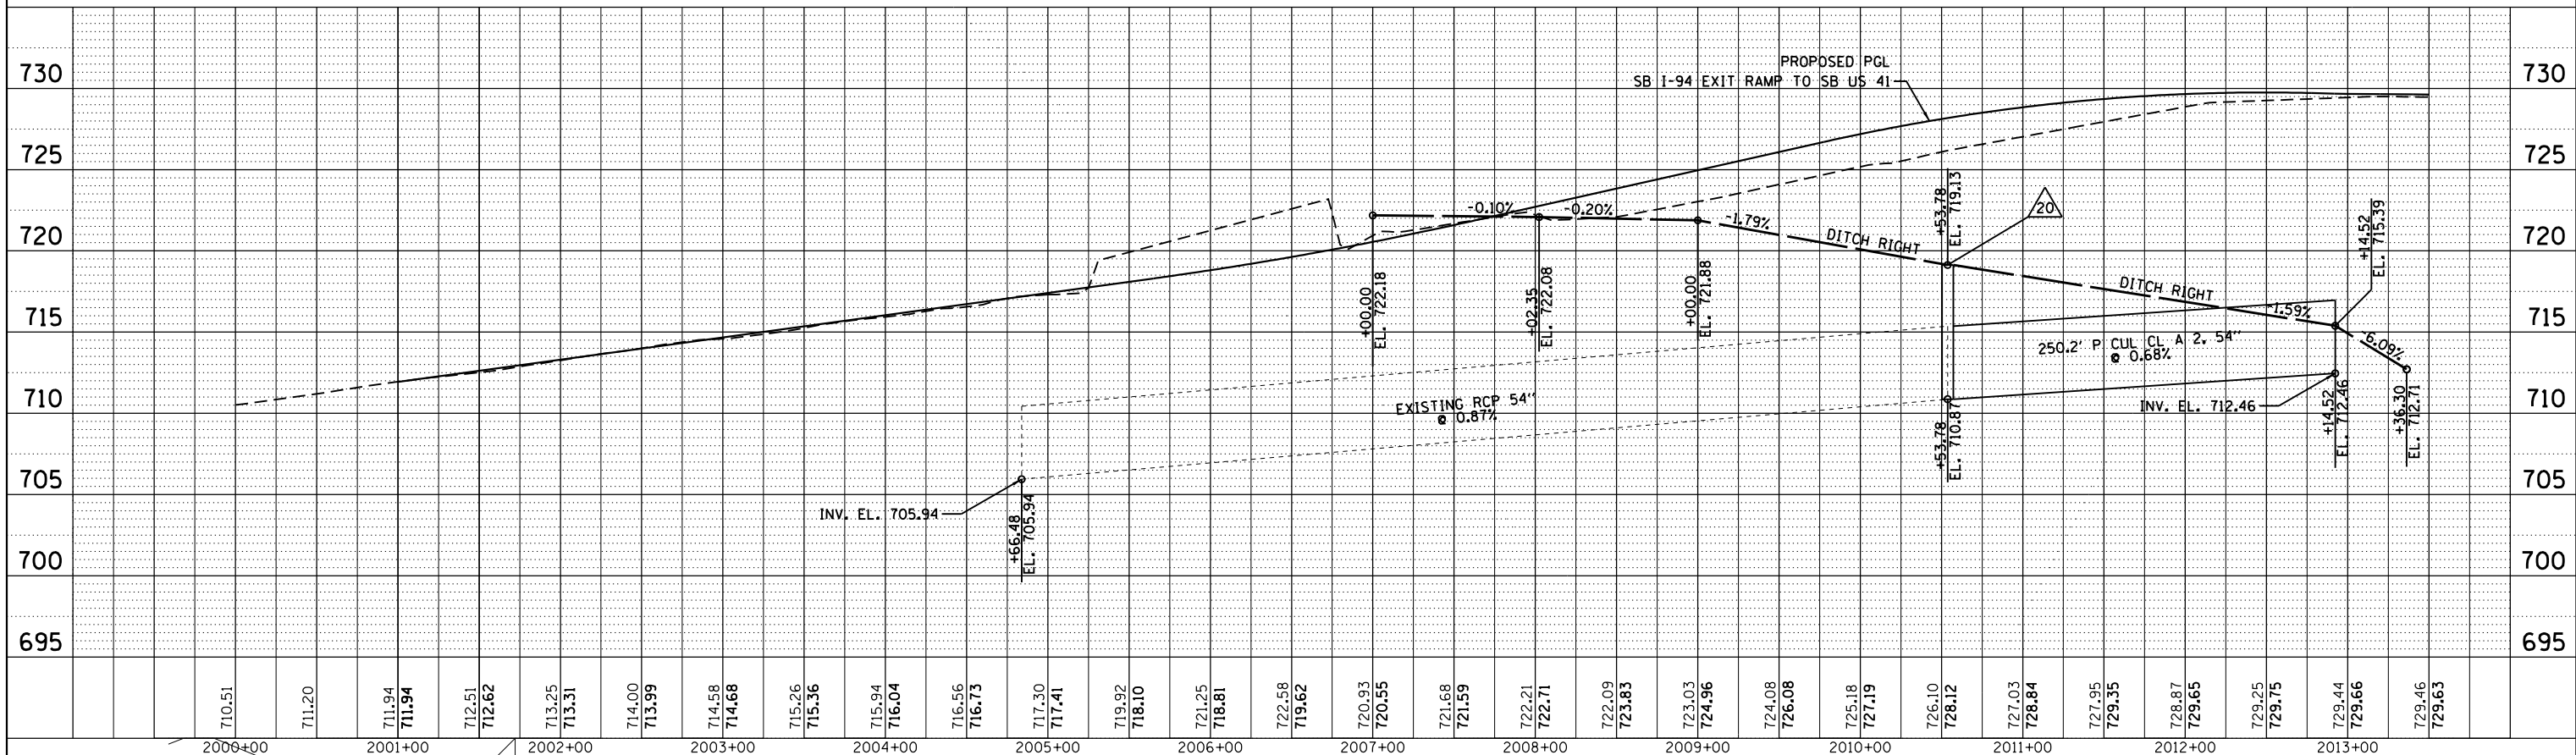

FILE NAME = D160L77-sht-drainage profile.dgn	USER NAME = default	DESIGNED - JAM	REVISED -	STATE OF ILLINOIS DEPARTMENT OF TRANSPORTATION	PROPOSED DRAINAGE PROFILE US 41 ENTRANCE RAMP TO NB I-94 & US 41 EXIT RAMP FROM SB I-94			F.A. RTE. = 94	SECTION = 49-1-R-1	COUNTY = LAKE	TOTAL SHEETS = 677	SHEET NO. = 211
	PLOT SCALE = H=1"=10' V=1"=5'	DRAWN - JAM	REVISED -		SCALE: 1"=50'	SHEET NO. 11 OF 14 SHEETS	STA. TO STA.	CONTRACT NO. 60L77				
	PLOT DATE = 6/20/2012	CHECKED - RGR	REVISED -		ILLINOIS FED. AID PROJECT							
		DATE = 6/19/2012	REVISED -									