
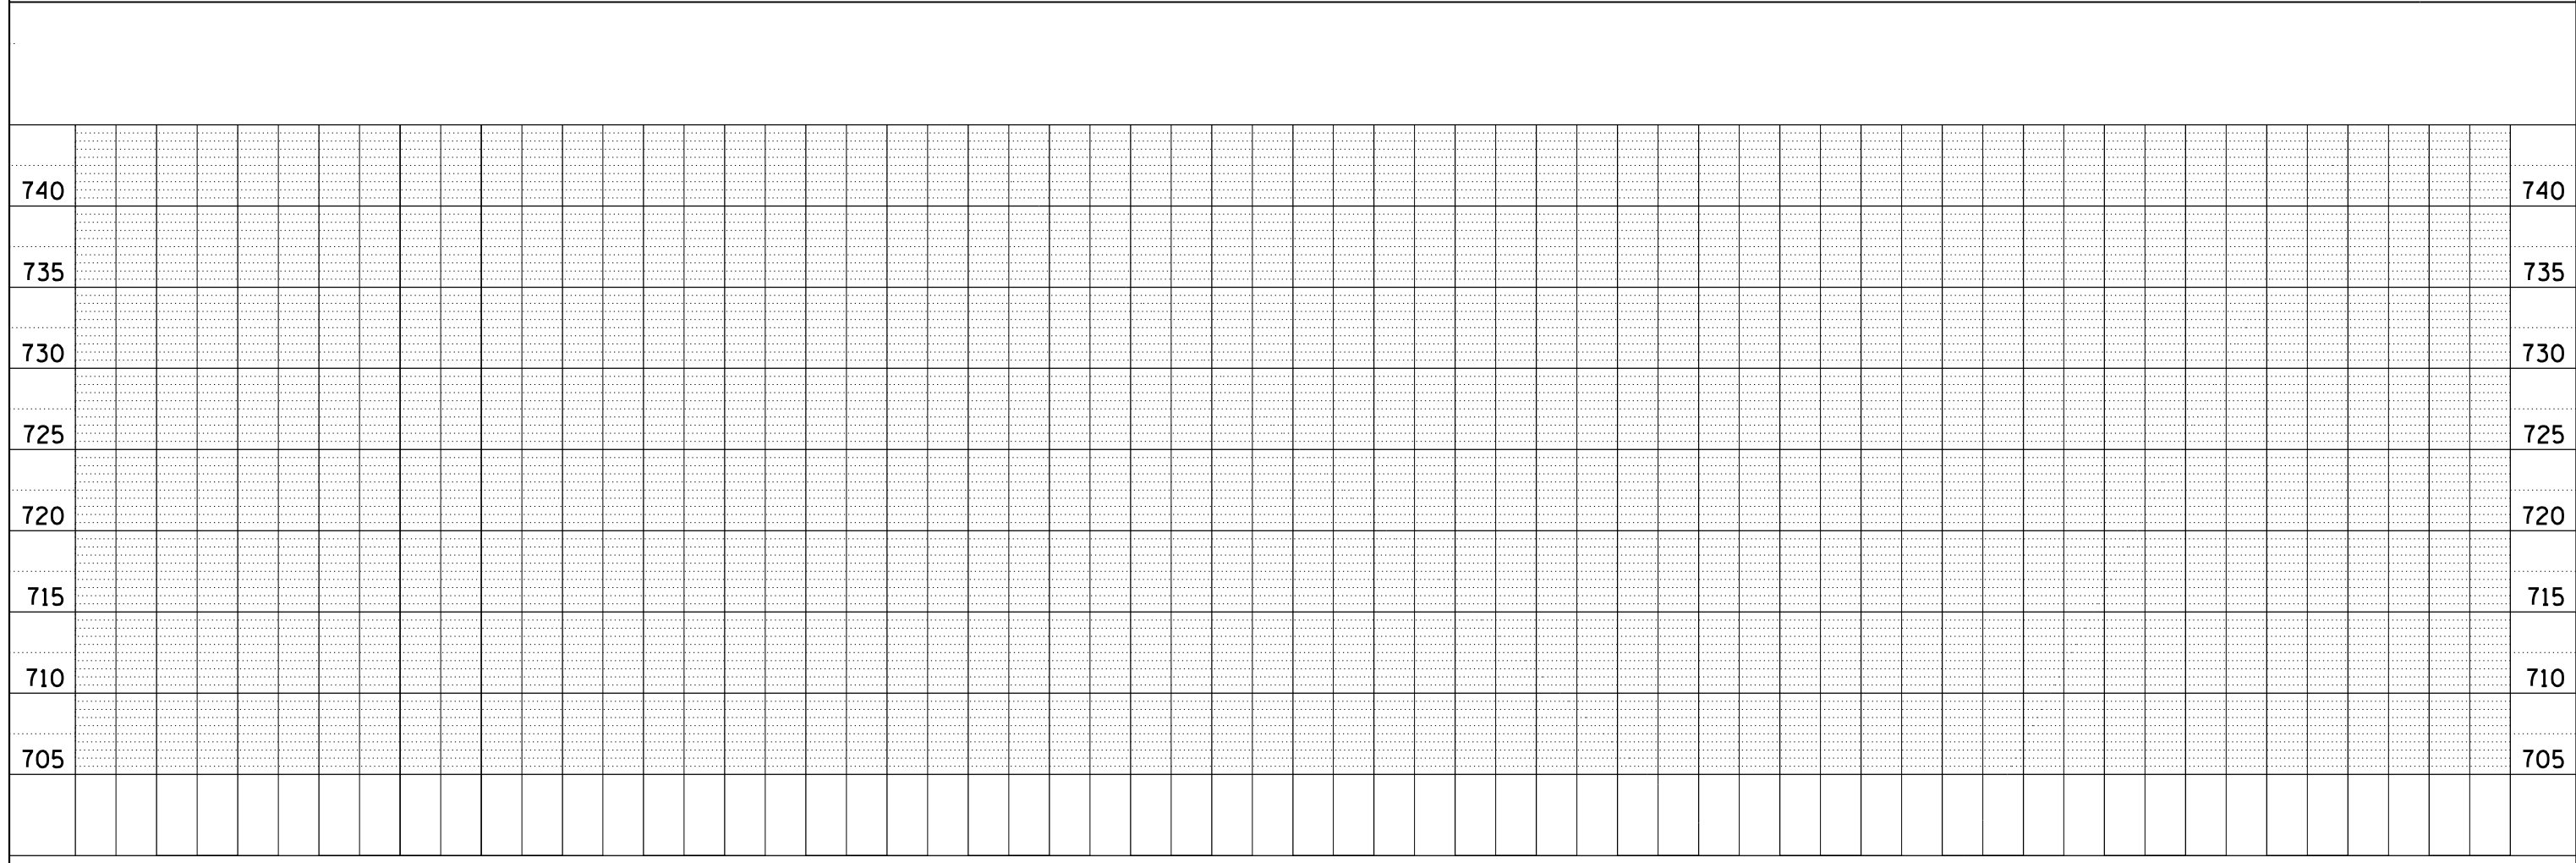


PLAN	SURVEYED	BY	DATE
NOTE BOOK NO.	PLOTTED		
	ALIGNMENT		
	CHECKED		
	FILE NAME		

PROFILE	SURVEYED	BY	DATE
NOTE BOOK NO.	PLOTTED		
	GRADES CHECKED		
	STRUCTURE		
	NOTATIS		

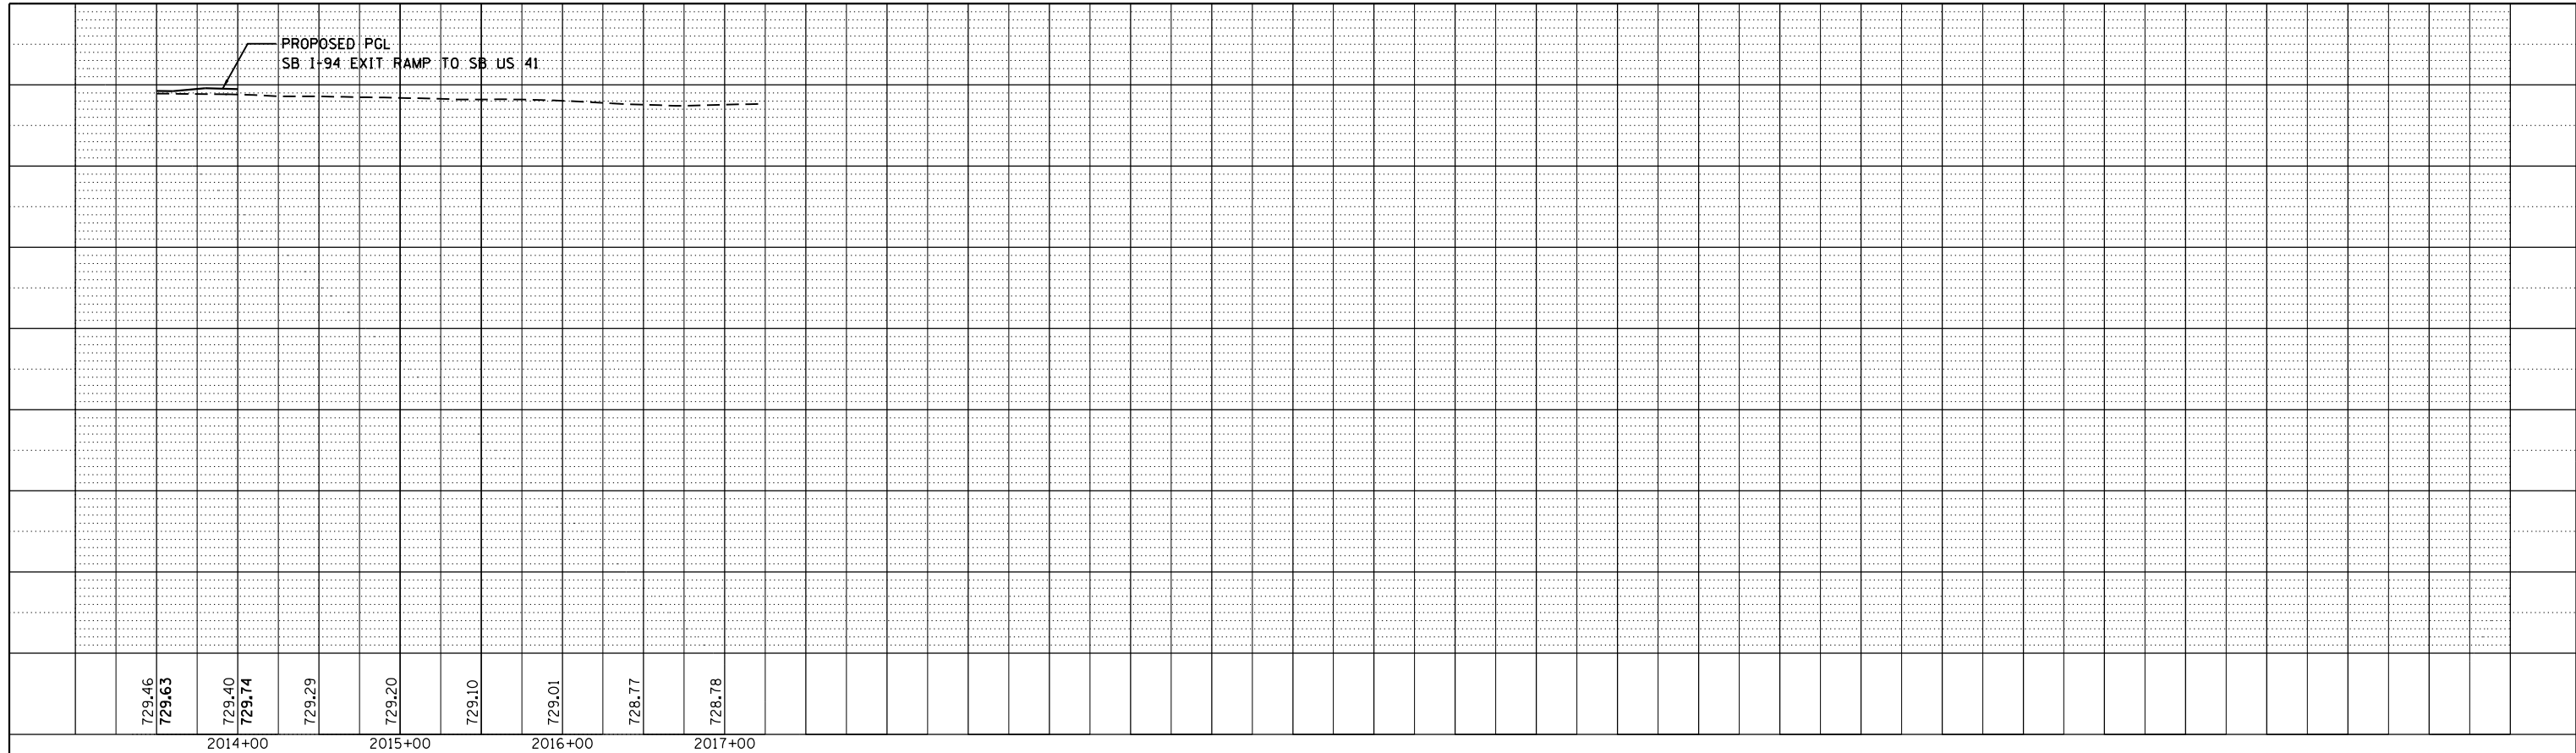

FILE NAME = D160L77-sht-drainage profile.dgn	USER NAME = default	DESIGNED - JAM	REVISED -	<b>STATE OF ILLINOIS</b> <b>DEPARTMENT OF TRANSPORTATION</b>	<b>PROPOSED DRAINAGE PROFILE</b> <b>US 41 EXIT RAMP FROM SB I-94</b>	F.A. RTE. 94	SECTION 49-1-R-1	COUNTY LAKE	TOTAL SHEETS 677	SHEET NO. 212		
	PLOT SCALE = Ht1'=10' Vt1'=5'	CHECKED - RGR	REVISED -			SCALE: 1"=50'	SHEET NO. 12 OF 14 SHEETS	STA.	TO STA.	CONTRACT NO. 60L77		
	PLOT DATE = 6/20/2012	DATE - 6/19/2012	REVISED -			ILLINOIS FED. AID PROJECT						