
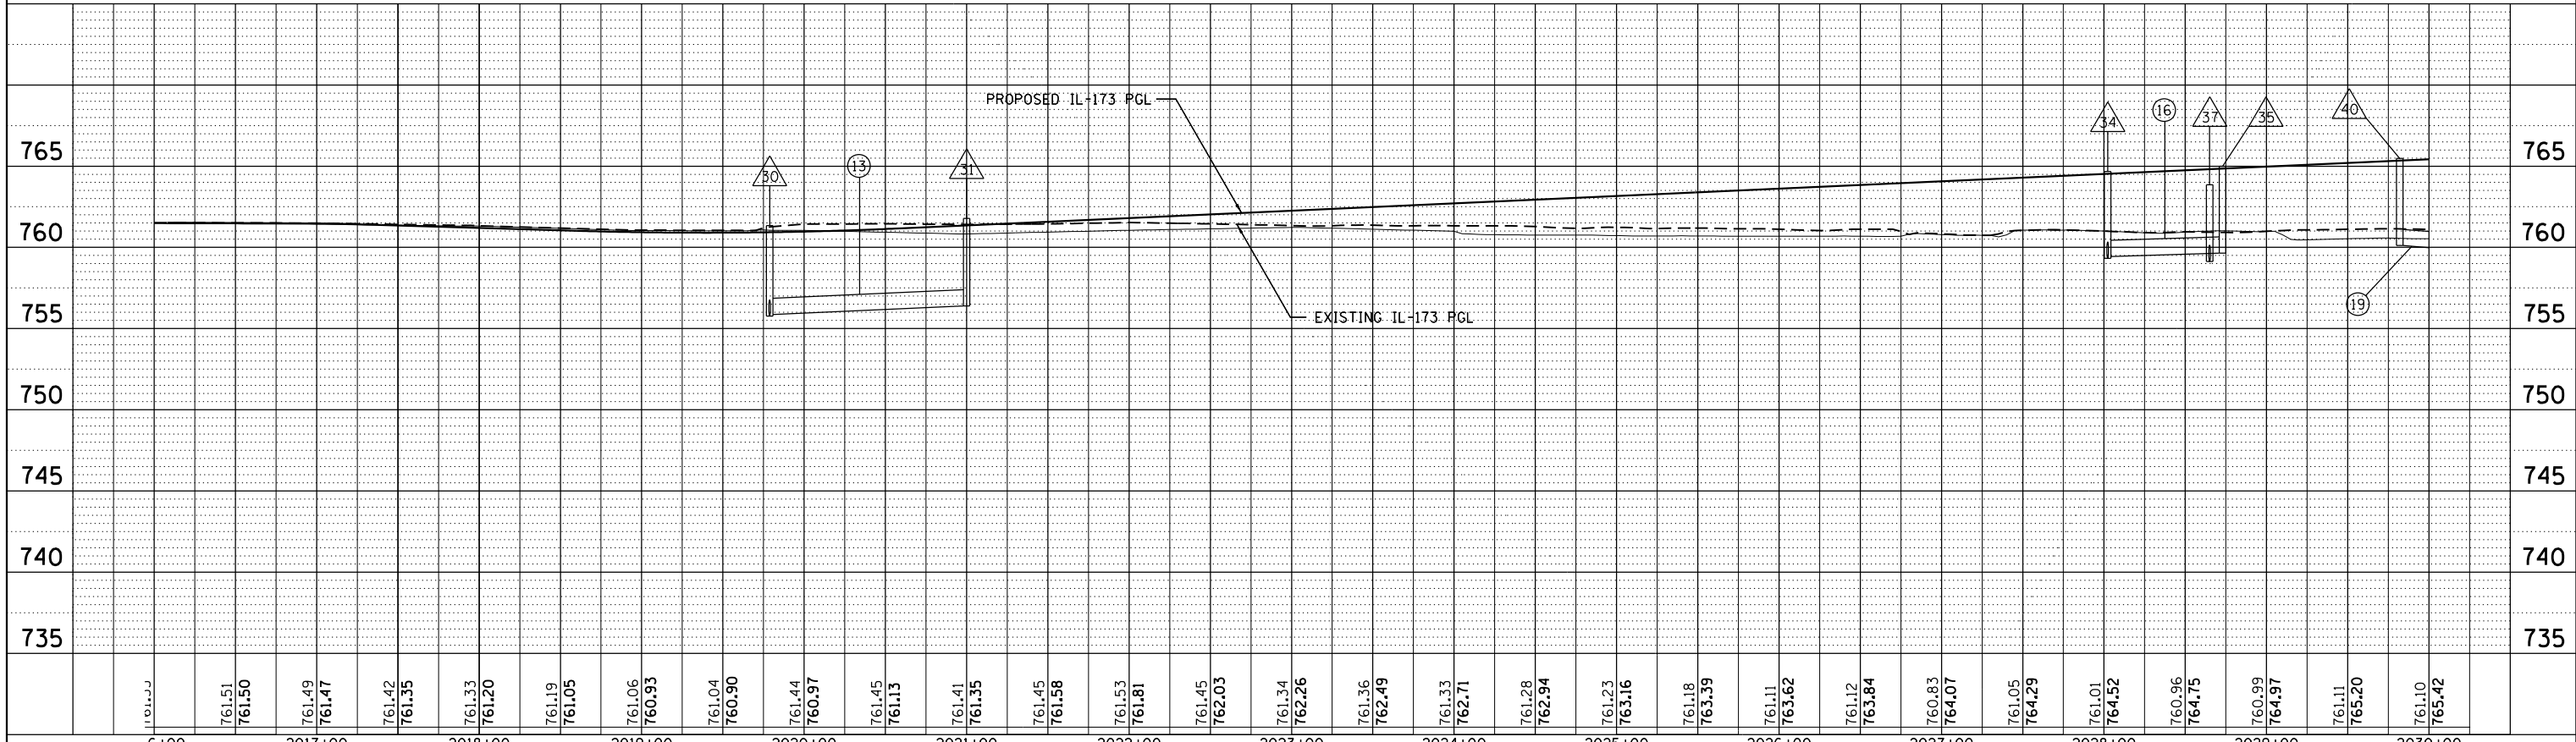


PLAN	SURVEYED	BY	DATE
NOTE BOOK NO.	PLOTTED		
	ALIGNMENT		
	CHECKED		
	FILE NAME		

PROFILE	SURVEYED	BY	DATE
NOTE BOOK NO.	PLOTTED		
	GRADES		
	CHECKED		
	STRUCTURE		
	NOTATIONS		

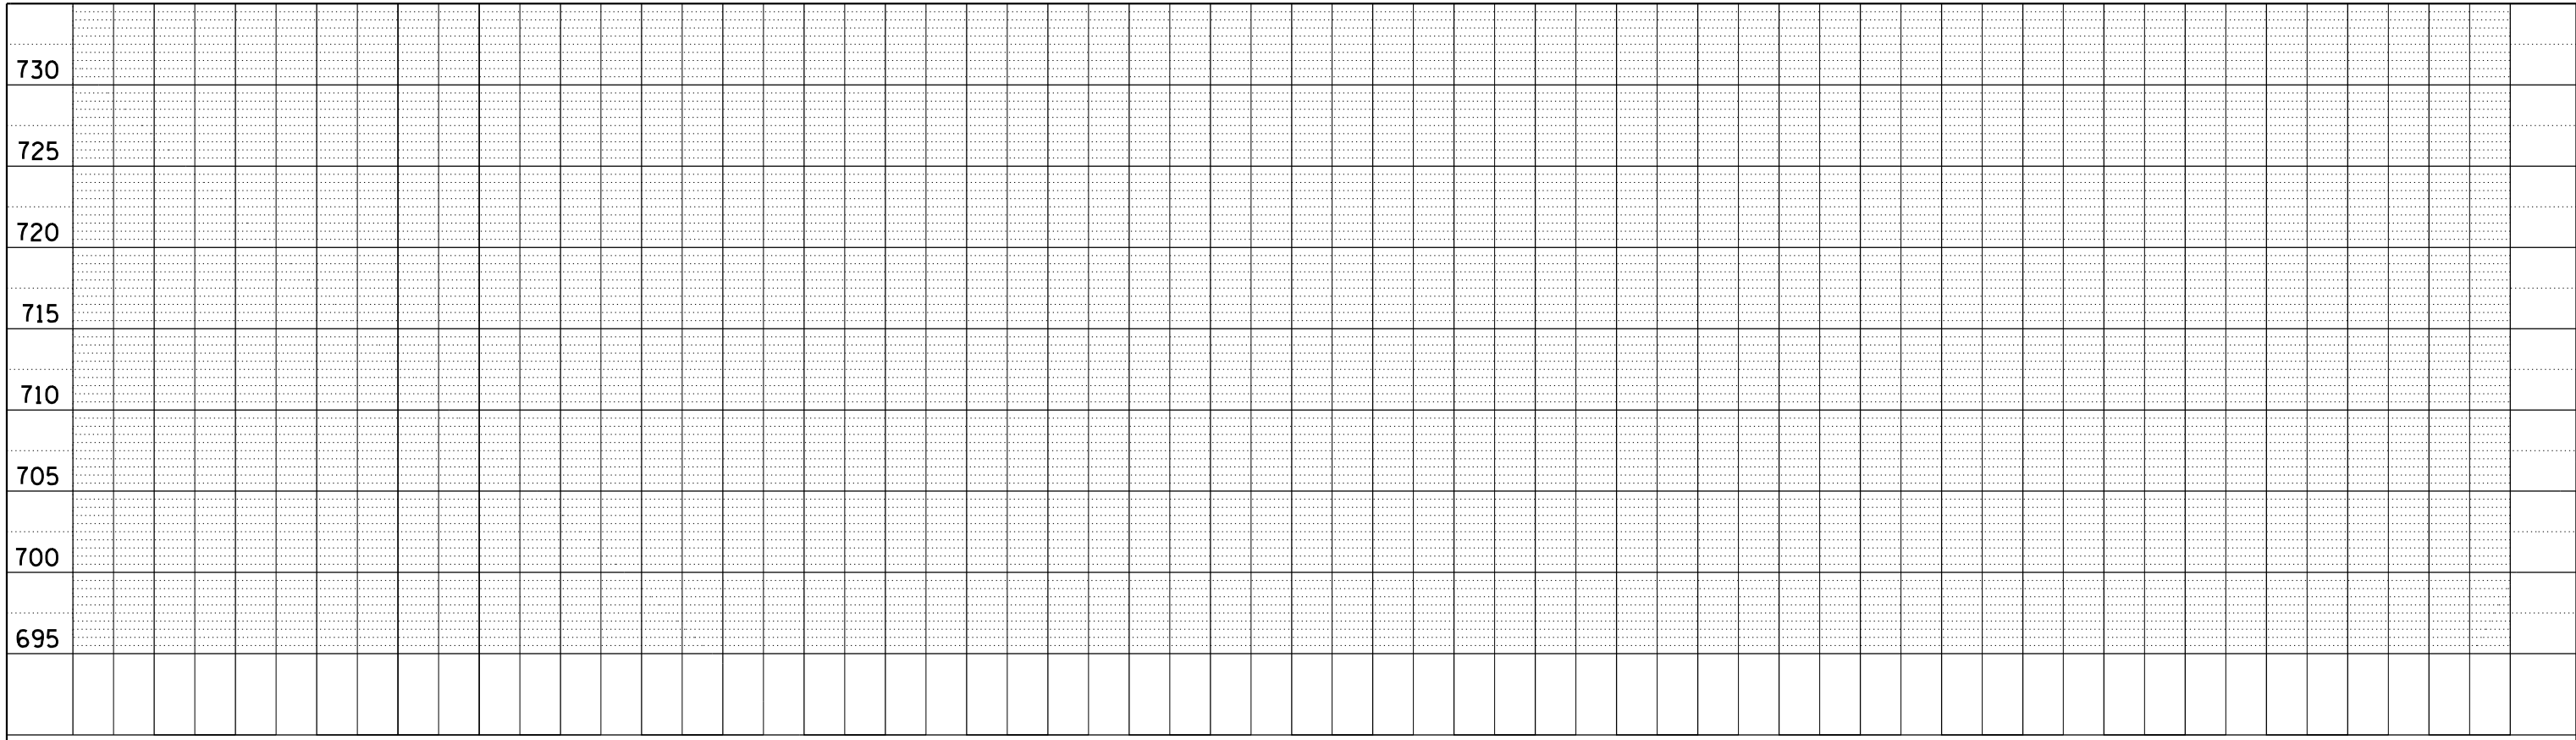

FILE NAME =	USER NAME = default	DESIGNED -	JAM	REVISED -	
D160L77-sht-drainage profile.dgn		DRAWN -	JAM	REVISED -	
	PLOT SCALE = H=1"=10' V=1"=5'	CHECKED -	RGR	REVISED -	
	PLOT DATE = 6/20/2012	DATE -	6/19/2012	REVISED -	

**STATE OF ILLINOIS
DEPARTMENT OF TRANSPORTATION**

**PROPOSED DRAINAGE PROFILE
ILLINOIS ROUTE I73**

SCALE: 1"=50' SHEET NO. 13 OF 14 SHEETS STA. 2016+00.00 TO STA. 2030+00.00

F.A. RTE.	SECTION	COUNTY	TOTAL SHEETS	SHEET NO.
94	49-1-R-1	LAKE	677	213
CONTRACT NO. 60L77			ILLINOIS FED. AID PROJECT	