


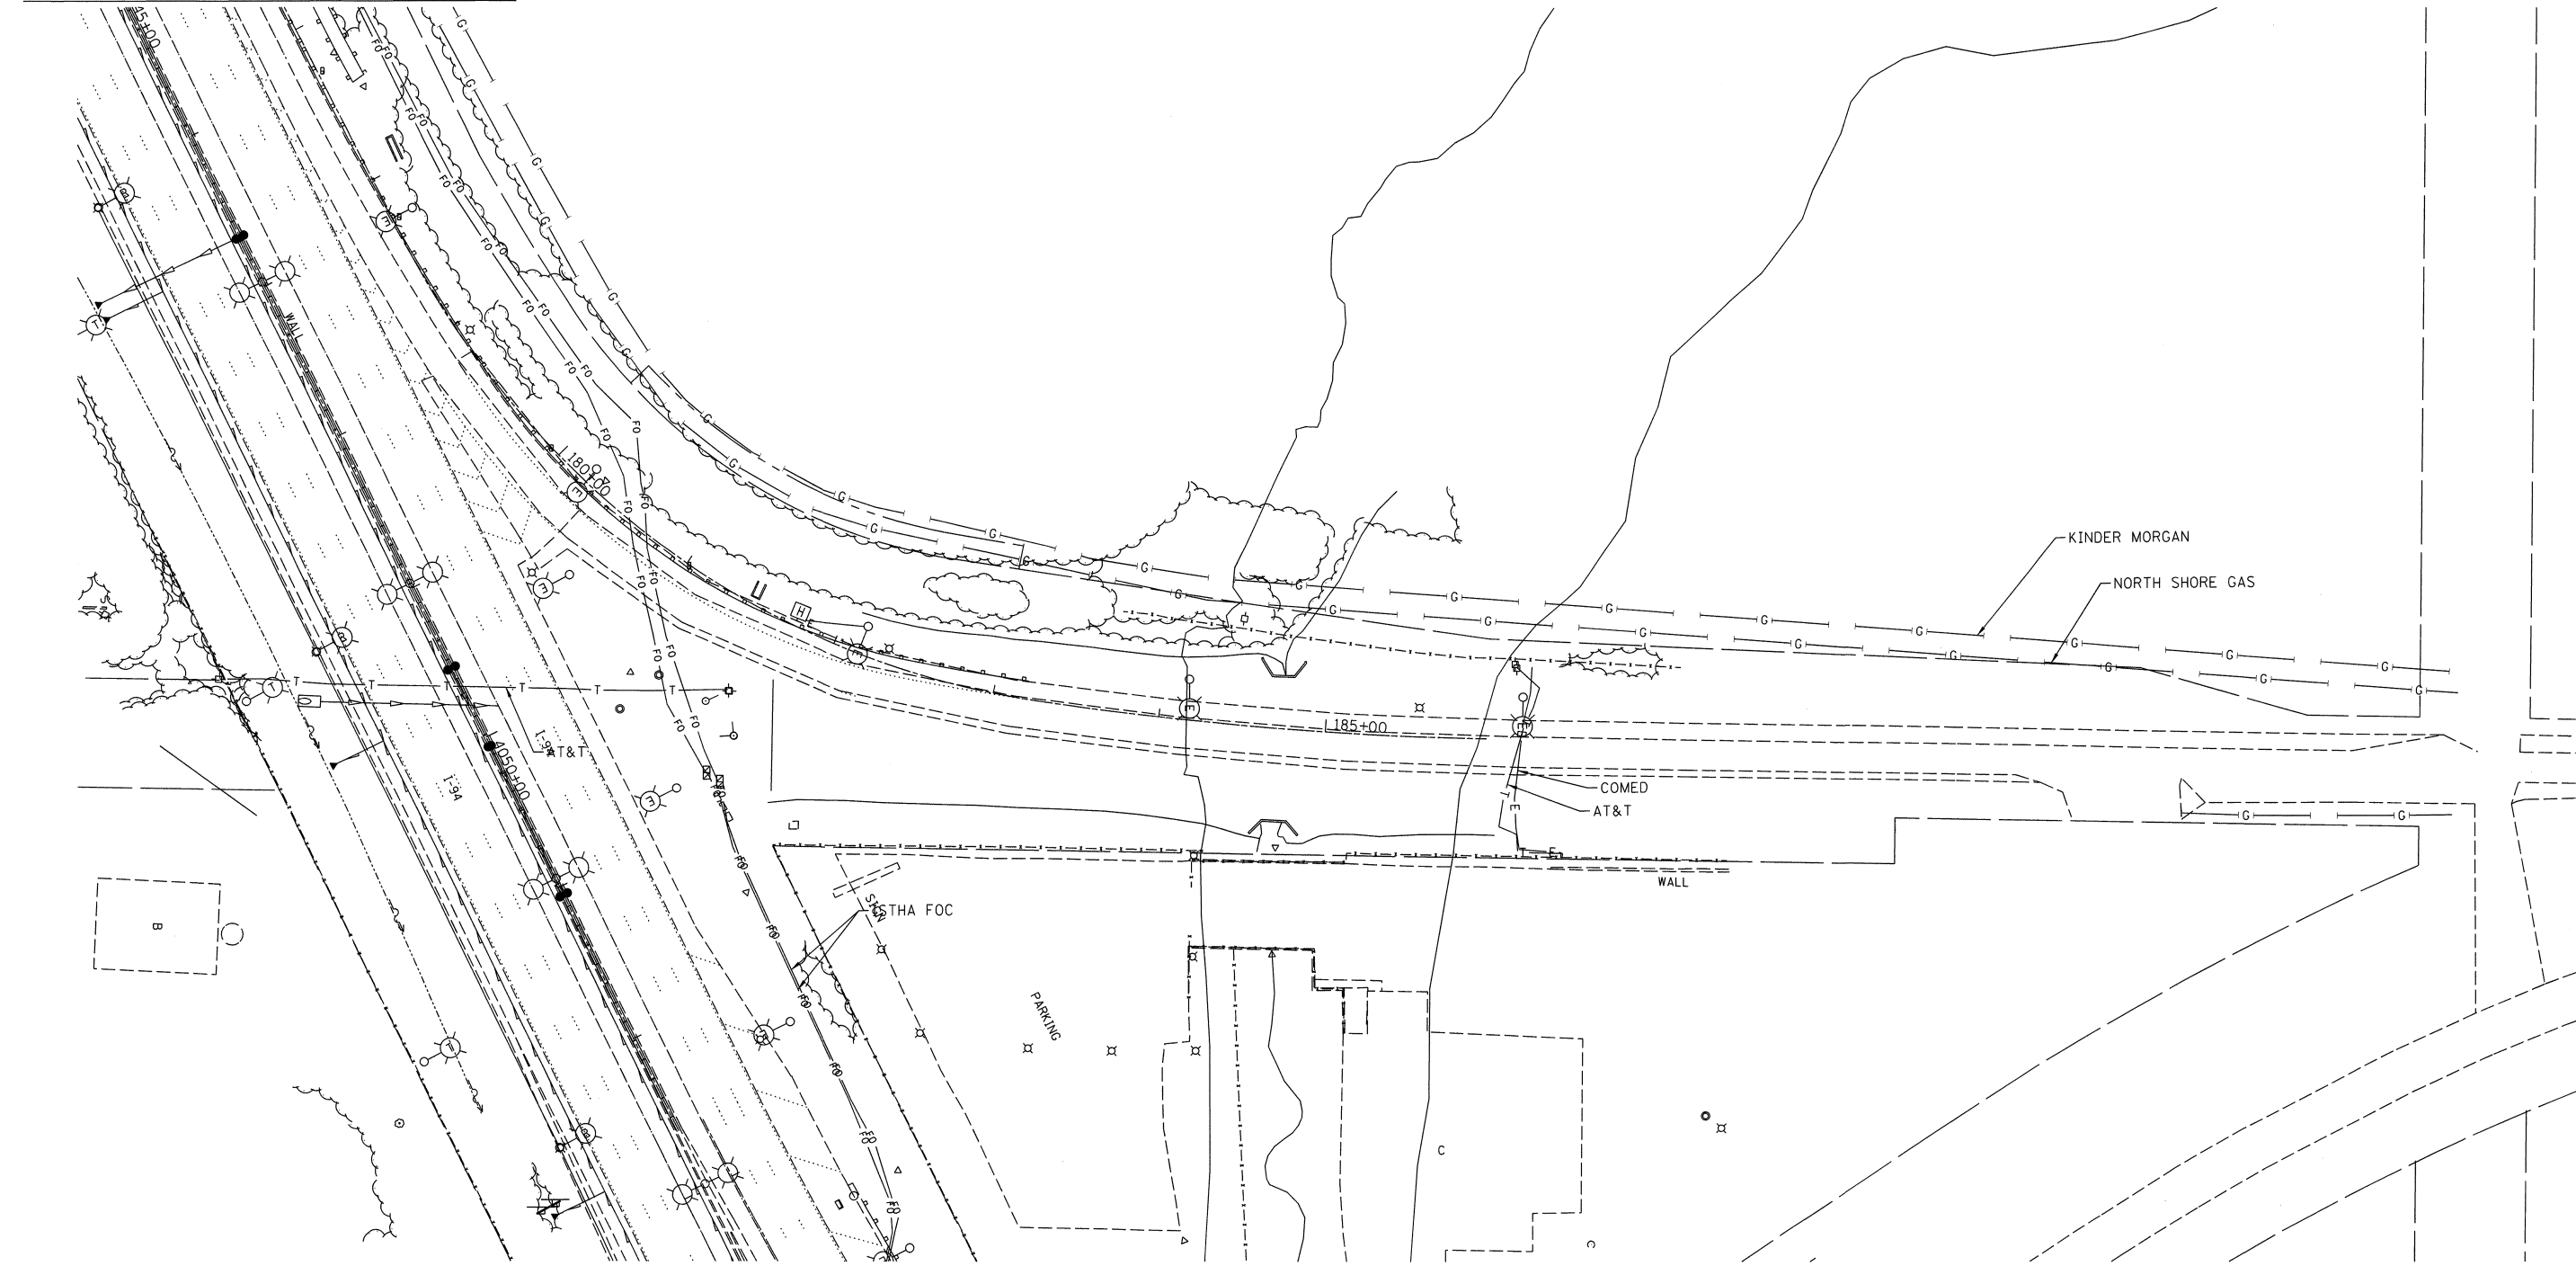

SEE SHEET 6



SEE SHEET 6


- UNKNOWN
- CTV --- CTV --- CABLE TV
- T --- T --- TELEPHONE
- G --- G --- GAS
- E --- E --- ELECTRIC
- W --- W --- WATER
- FO --- FO --- FIBER OPTIC
- S --- S --- SEWER
- ⊕ TBE TEST HOLE

UTILITY OWNERS

AT&T = TELEPHONE
 ISTHA (PAETEC) FOC = FIBER OPTIC
 ISTHA = FOC
 NORTH SHORE = GAS
 KINDER MORGAN = GAS
 COMED = ELECTRIC

Utilities shown on these plans as depicted in the legend have been investigated by Cardno TBE in accordance with SUE Industry Standards. All other information shown has been provided to Cardno TBE by others. Cardno TBE's SUE field investigation was performed 11/01/11 through 12/01/11. Changes to utilities after 12/01/11 may have been made and therefore may result in variances from this plan. Consideration should be given to updating this plan if deemed advisable prior to final design and construction.

ALL UTILITIES SHOWN QUALITY LEVEL "B" UNLESS NOTED OTHERWISE.

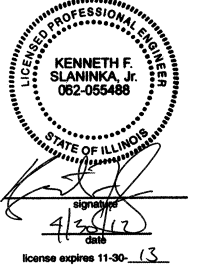

TBE Job No. IL09510460, 466
 SUE Plan Page: 12 of 12

Utility Quality Level "A" : visually verified Test Hole
 Utility Quality Level "B" : Designating/non Visually Verified Test Hole
 Utility Quality Level "C" : Research with Survey
 Utility Quality Level "D" : Records Research

DESIGNED	LP	REVISED	
DRAWN	KLC	REVISED	
CHECKED	KFS	REVISED	
DATE	12/05/11	REVISED	

STATE OF ILLINOIS
 DEPARTMENT OF TRANSPORTATION

I-94 at IL RT. 173 to Wisconsin State Line
 Wadworth, IL

F.A. RTE.	SECTION	COUNTY	TOTAL SHEETS	SHEET NO.
	4-IR-1	Lake	677	257
FED. ROAD DIST. NO. ILLINOIS IDOT Project No.			Contract No. 60L77	