


LEGEND

- (A) POLYUREA PAVEMENT MARKING TYPE I-LETTERS & SYMBOLS (WHITE)
- (B) POLYUREA PAVEMENT MARKING TYPE I-4" LINE (WHITE)
GROOVING FOR RECESSED PAVEMENT MARKING LINES, 5" GROOVE
- (C) POLYUREA PAVEMENT MARKING TYPE I-4" LINE (YELLOW)
GROOVING FOR RECESSED PAVEMENT MARKING LINES, 5" GROOVE
- (D) POLYUREA PAVEMENT MARKING TYPE I-6" LINE (WHITE)
GROOVING FOR RECESSED PAVEMENT MARKING LINES, 7" GROOVE
- (E) POLYUREA PAVEMENT MARKING TYPE I-10" LINE (WHITE)
GROOVING FOR RECESSED PAVEMENT MARKING LINES, 11" GROOVE
- (F) POLYUREA PAVEMENT MARKING TYPE I-24" LINE (WHITE)
GROOVING FOR RECESSED PAVEMENT MARKING LINES, 25" GROOVE
- (G) POLYUREA PAVEMENT MARKING TYPE I-4" LINE (WHITE)
- (H) POLYUREA PAVEMENT MARKING TYPE I-4" LINE (YELLOW)
- (I) POLYUREA PAVEMENT MARKING TYPE I-5" LINE (WHITE)
- (J) POLYUREA PAVEMENT MARKING TYPE I-6" LINE (WHITE)
- (K) POLYUREA PAVEMENT MARKING TYPE I-8" LINE (WHITE)
- (L) POLYUREA PAVEMENT MARKING TYPE I-8" LINE (YELLOW)
- (M) POLYUREA PAVEMENT MARKING TYPE I-12" LINE (WHITE)
- (N) POLYUREA PAVEMENT MARKING TYPE I-12" LINE (YELLOW)
- (O) POLYUREA PAVEMENT MARKING TYPE I-24" LINE (WHITE)
- (P) THERMOPLASTIC PAVEMENT MARKING-12" LINE (WHITE)
- (Q) ONE-WAY RAISED REFLECTIVE PAVEMENT MARKERS
- (R) TWO-WAY AMBER RAISED REFLECTIVE PAVEMENT MARKERS
- (S) POLYUREA PAVEMENT MARKING TYPE I-LETTERS & SYMBOLS (WHITE)
GROOVING FOR RECESSED PAVEMENT MARKINGS, LETTERS, NUMBERS AND SYMBOLS

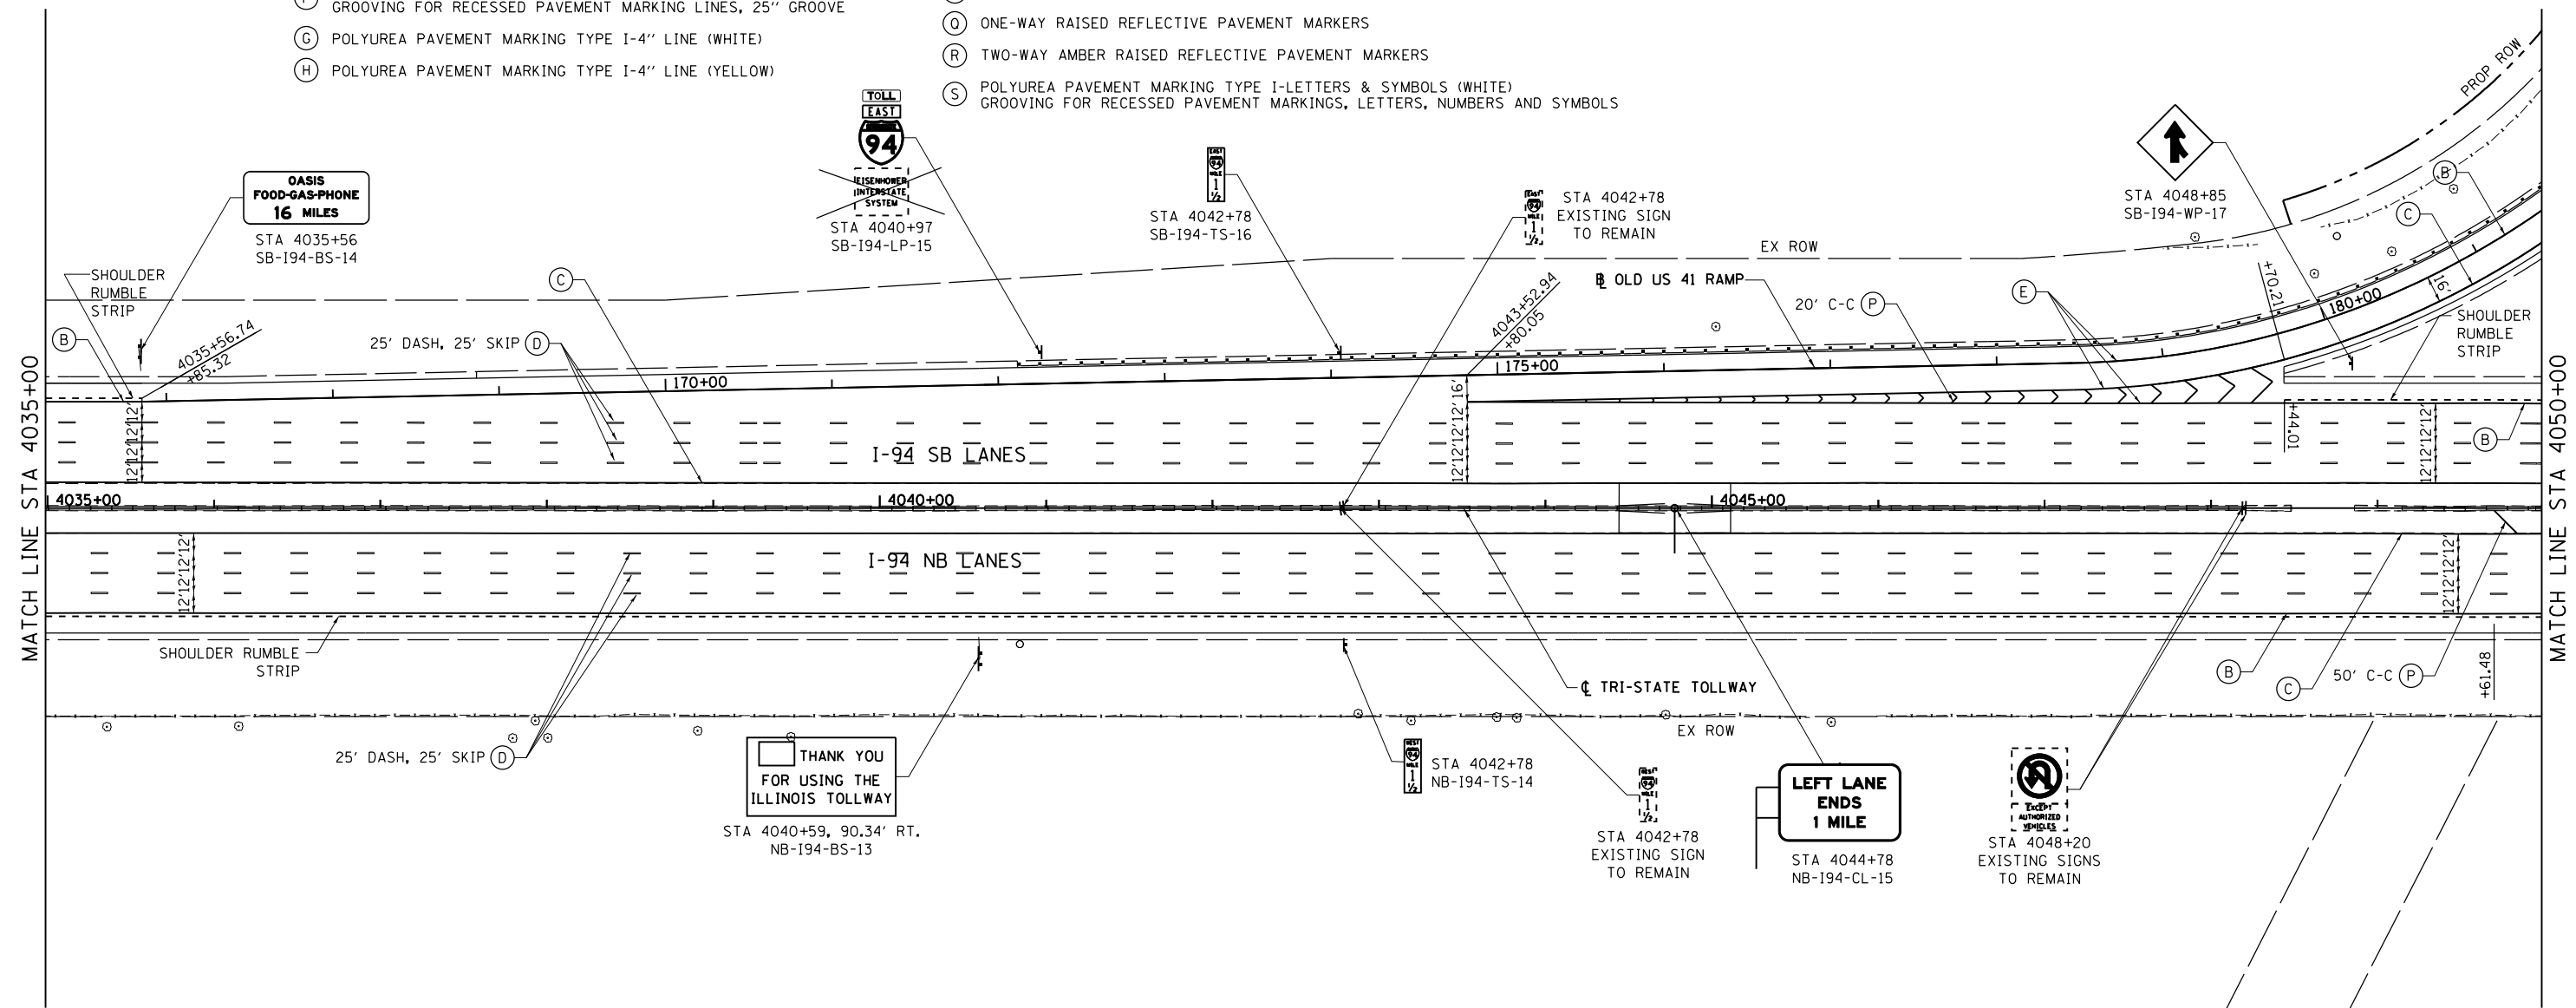

BOWMAN, BARRETT & ASSOCIATES INC.
CONSULTING ENGINEERS
Chicago, Illinois
312.228.0100
www.bbandainc.com

| | | | |
|-----------------------|-------------------------------|------------------|-----------|
| FILE NAME = \$FILES\$ | USER NAME = default | DESIGNED - MAB | REVISED - |
| | | DRAWN - MAB | REVISED - |
| | PLOT SCALE = H=1"=10' V=1"=5' | CHECKED - RGR | REVISED - |
| | PLOT DATE = 6/20/2012 | DATE - 6/19/2012 | REVISED - |

**STATE OF ILLINOIS
DEPARTMENT OF TRANSPORTATION**

PAVEMENT MARKING & SIGNING PLAN NB I-94 AND SB I-94

SCALE: 1"=50' SHEET NO. 6 OF 15 SHEETS STA. 4035+00 TO STA. 4050+00

| F.A. RTE. | SECTION | COUNTY | TOTAL SHEETS | SHEET NO. |
|---------------------------|----------|--------|--------------|-----------|
| 94 | 49-1-R-1 | LAKE | 677 | 273 |
| CONTRACT NO. 60L77 | | | | |
| ILLINOIS FED. AID PROJECT | | | | |

S:\1101\95-CADD\60L77 IL 173\60L77 Sheets\0160L77-INT-pmk06.dgn