



NOTES:

1. VIDEO DETECTION ZONES SHALL BE PROGRAMMED IN THE FIELD BY THE CONTRACTOR AND APPROVED BY THE ENGINEER.

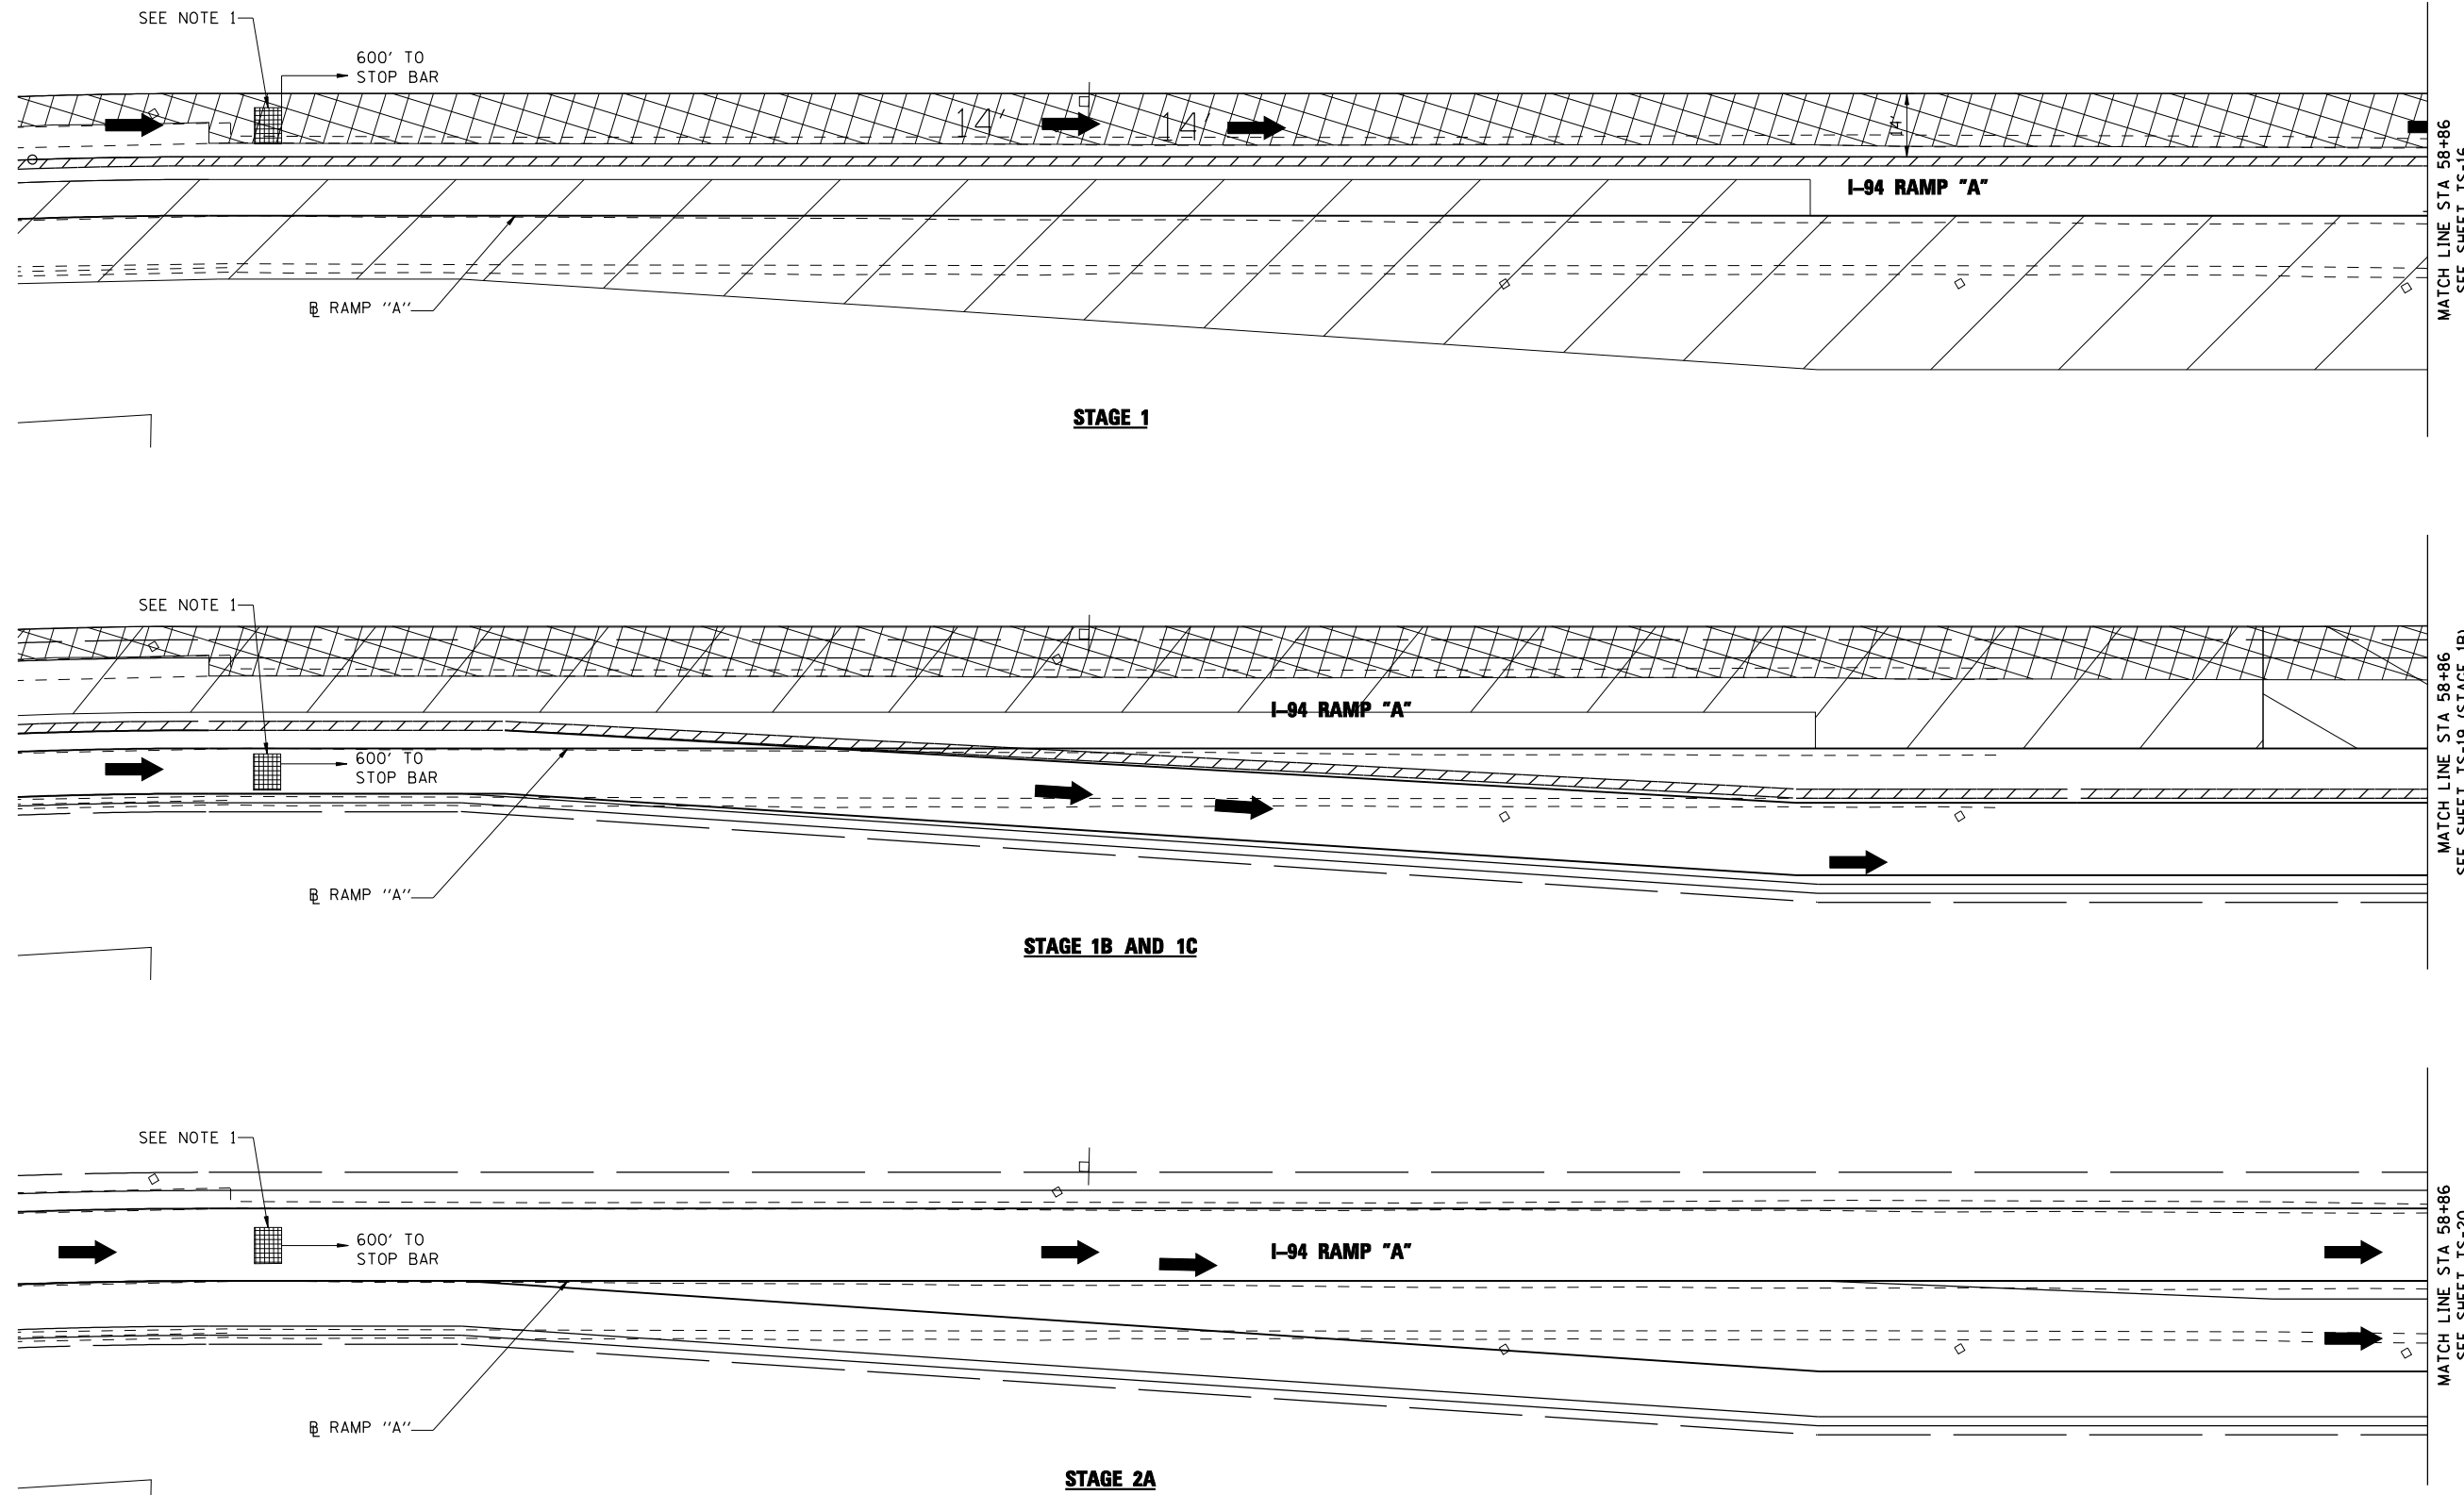

s:\projects\3021.us_41-usa_to_11.173 - bba\p\sect_work\displines\tr-offic_signals\shes\01606L77-sh1-ts-17.dgn


EJM ENGINEERING, INC.
 411 South Wells Street Suite 1000
 Chicago, Illinois 60607

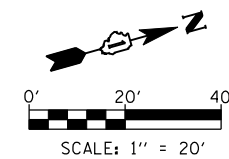

FILE NAME =	USER NAME = gra1	DESIGNED - GR	REVISED -
		DRAWN - GR	REVISED -
	PLOT SCALE = 40,0000' / IN.	CHECKED - BKS	REVISED -
	PLOT DATE = 6/18/2012	DATE - 06/19/2012	REVISED -

**STATE OF ILLINOIS
 DEPARTMENT OF TRANSPORTATION**

**TEMPORARY TRAFFIC SIGNAL INSTALLATION
 IL RTE 173 AT I-94 RAMP "A" - STAGE 1A, 1B, AND 2A**

SCALE: 1" = 20' SHEET NO. 2 OF 2 SHEETS STA. 321+95 TO STA. 327+01

F.A.I. RTE.	SECTION	COUNTY	TOTAL SHEETS	SHEET NO.
94	49-1-R-1	LAKE	677	348
CONTRACT NO.			60L77	
ILLINOIS FED. AID PROJECT				

TS-17