


- REMOVAL NOTES**
1. REMOVE WIRELESS TRANSCEIVER FROM EXISTING CONTROL CABINET AND INSTALL FIBER OPTIC TRANSCEIVER. THIS REMOVAL WORK IS INCLUDED IN THE COST OF REMOVE EXISTING TRAFFIC SIGNAL EQUIPMENT.
  2. REMOVE ANTENNA ON EXISTING MAST ARM AND REMOVE COAXIAL CABLE FROM EXISTING CONDUIT BETWEEN ANTENNA AND CONTROL CABINET. THIS REMOVAL WORK IS INCLUDED IN THE COST OF REMOVE EXISTING TRAFFIC SIGNAL EQUIPMENT. THE COAXIAL CABLE SHALL BE DISPOSED OFF BY THE CONTRACTOR.
  3. THE FOLLOWING ITEMS SHALL BE REMOVED FROM HUNT CLUB ROAD AND THE TEMPORARY SIGNALS BY THE CONTRACTOR AND SHALL REMAIN THE PROPERTY OF THE AGENCY LISTED BELOW. THE CONTRACTOR SHALL SAFELY STORE AND ARRANGE FOR PICK UP OF ALL EQUIPMENT TO BE RETURNED TO THE LISTED AGENCY AS PER THE TRAFFIC SIGNAL SPECIFICATIONS.

AGENCY: ILLINOIS DEPARTMENT OF TRANSPORTATION  
 4 EACH WIRELESS ANTENNA  
 3 EACH WIRELESS TRANSCEIVER

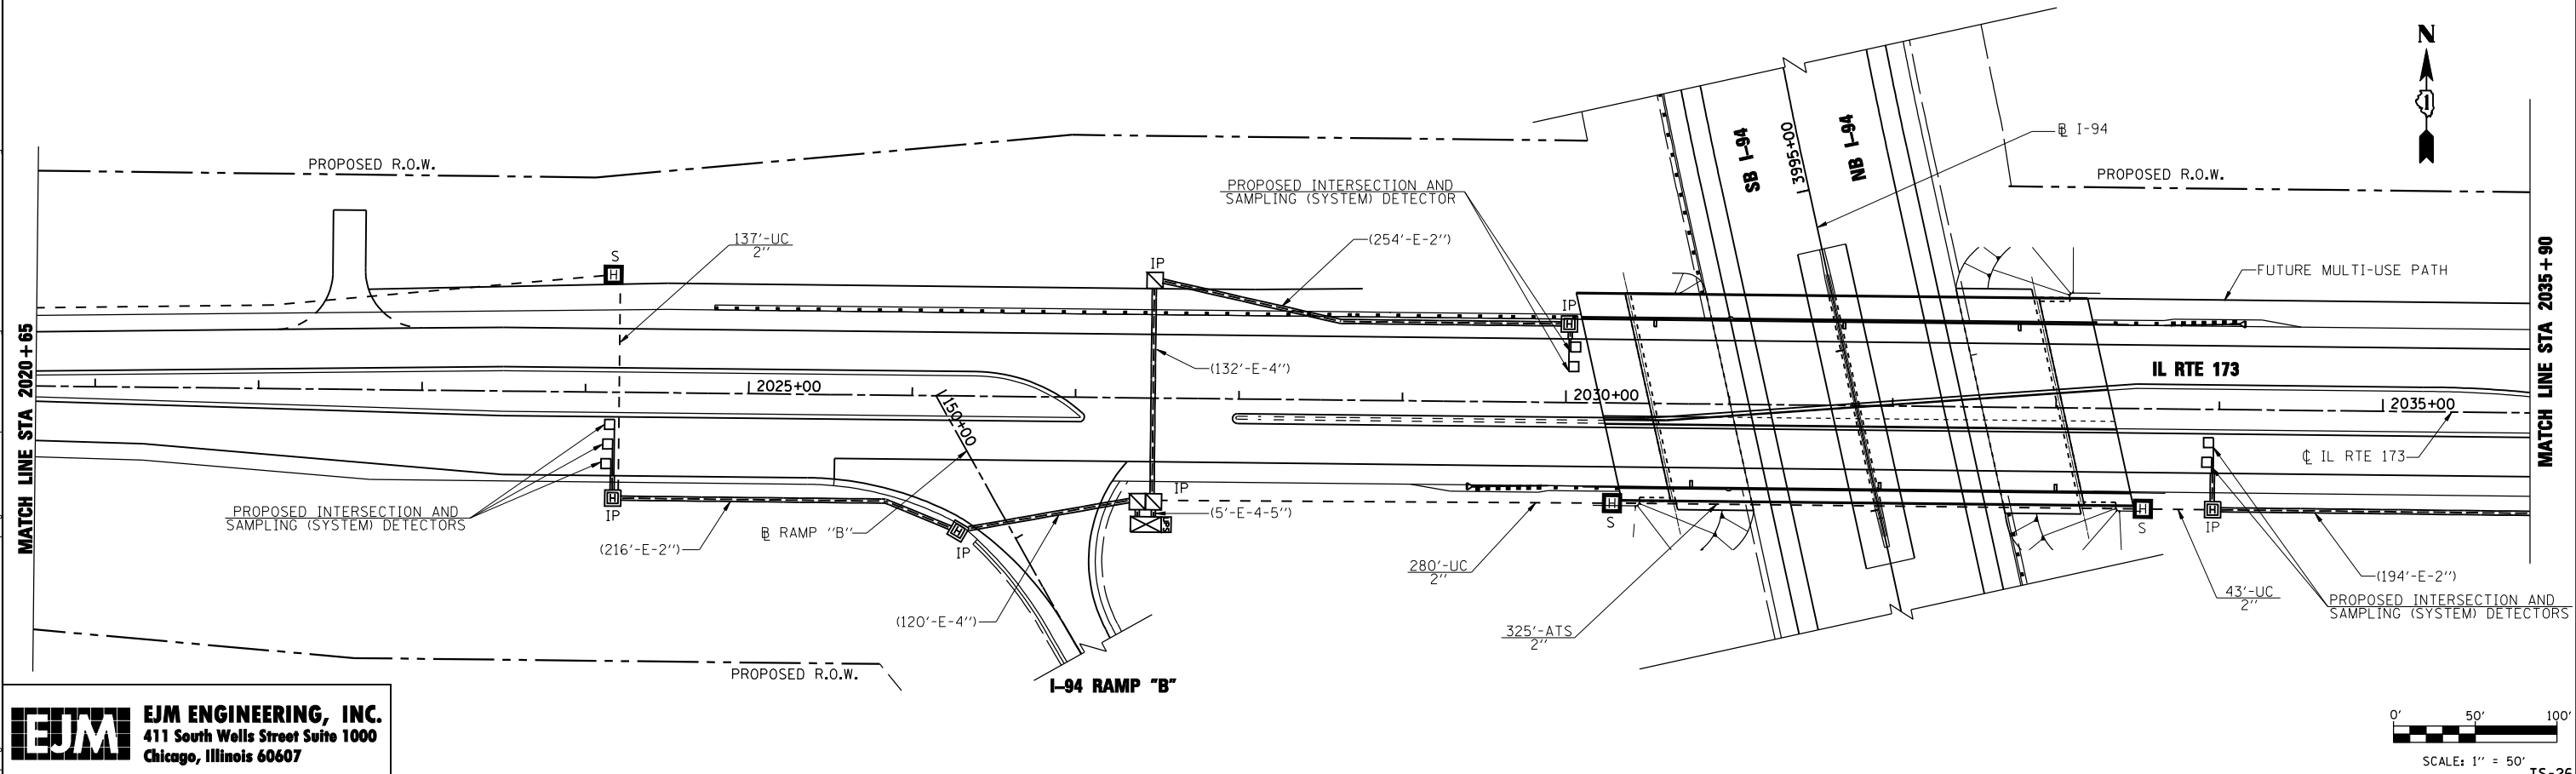

**EJM ENGINEERING, INC.**  
 411 South Wells Street Suite 1000  
 Chicago, Illinois 60607

FILE NAME =	USER NAME = grai	DESIGNED - GR	REVISED -
		DRAWN - GR	REVISED -
		CHECKED - BKS	REVISED -
		DATE - 06/19/2012	REVISED -

**STATE OF ILLINOIS  
 DEPARTMENT OF TRANSPORTATION**

**INTERCONNECT PLAN  
 IL RTE 173 - HUNT CLUB ROAD TO I-94 RAMP "A"**  
 SCALE: 1" = 50' SHEET NO. 1 OF 1 SHEETS STA. 2007+36 TO STA. 2038+03

F.A.I. RTE.	SECTION	COUNTY	TOTAL SHEETS	SHEET NO.
94	49-1-R-1	LAKE	677	357
CONTRACT NO. 60L77			ILLINOIS FED. AID PROJECT	

s:\projects\3021.us\_41-usa\_to\_il\_173 - bba\project\_work\disiplines\tr-offic\_signals\sheet\0160L77-sht-ts-26.dgn

TS-26