




NOTES  
 1. ALL LIGHTING SHOWN ON THIS SHEET IS TOLLWAY-MAINTAINED.

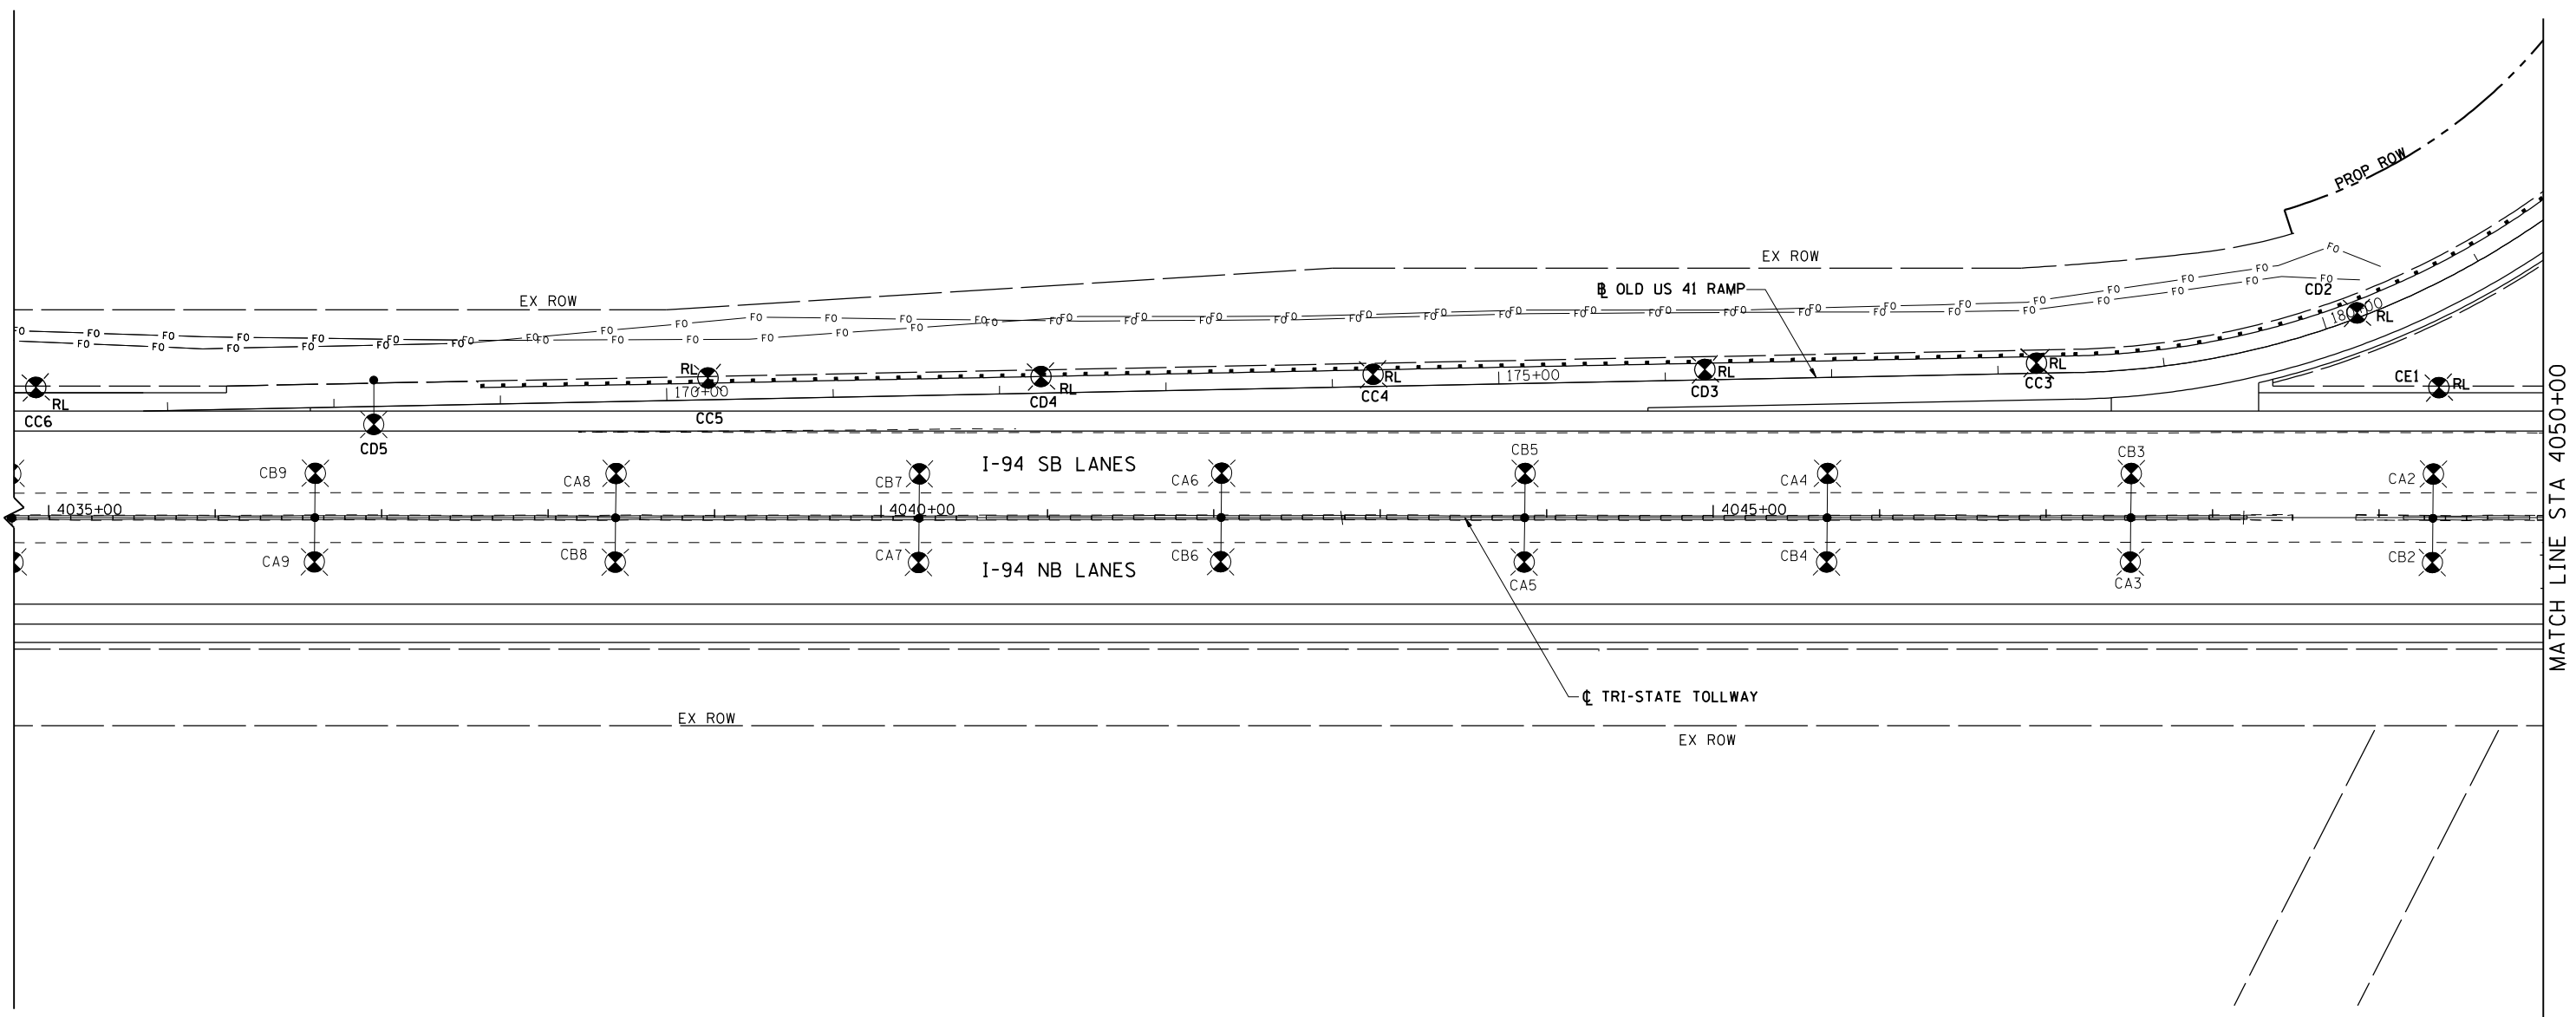

MATCH LINE STA 4050+00  
SEE SHEET E-32

s:\projects\2012\us\_41-rte\_to\_il173-bba\project\_work\disciplines\electrical\sheet\light\light\_31.dgn

**EJM ENGINEERING, INC.**  
 411 South Wells Street Suite 1000  
 Chicago, Illinois 60607

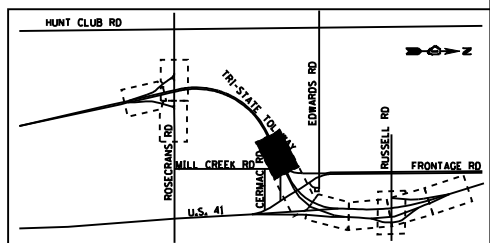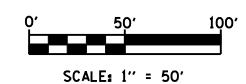

FILE NAME	USER NAME = rsonson	DESIGNED - RAS	REVISED -
		DRAWN - BHH	REVISED -
		CHECKED - MKR	REVISED -
		DATE - 6/19/2012	REVISED -

**STATE OF ILLINOIS  
 DEPARTMENT OF TRANSPORTATION**

**TOLLWAY LIGHTING AND RELOCATION PLAN  
 I-94 FROM ROSECRANS RD TO STATE LINE**

SCALE: 1"=50'    SHEET NO. 31 OF 53 SHEETS    STA. 4035+00 TO STA. 4050+00

F.A. RTE.	SECTION	COUNTY	TOTAL SHEETS	SHEET NO.
94	49-1-R-1	LAKE	677	391
CONTRACT NO. 60L77				
ILLINOIS FED. AID PROJECT				

E-31