


6/19/2012 11:05:53 AM

S:\10105\_CADD\60177\_IL\_173\60177\_Sheets\0490535-60177-020-BFR.dgn

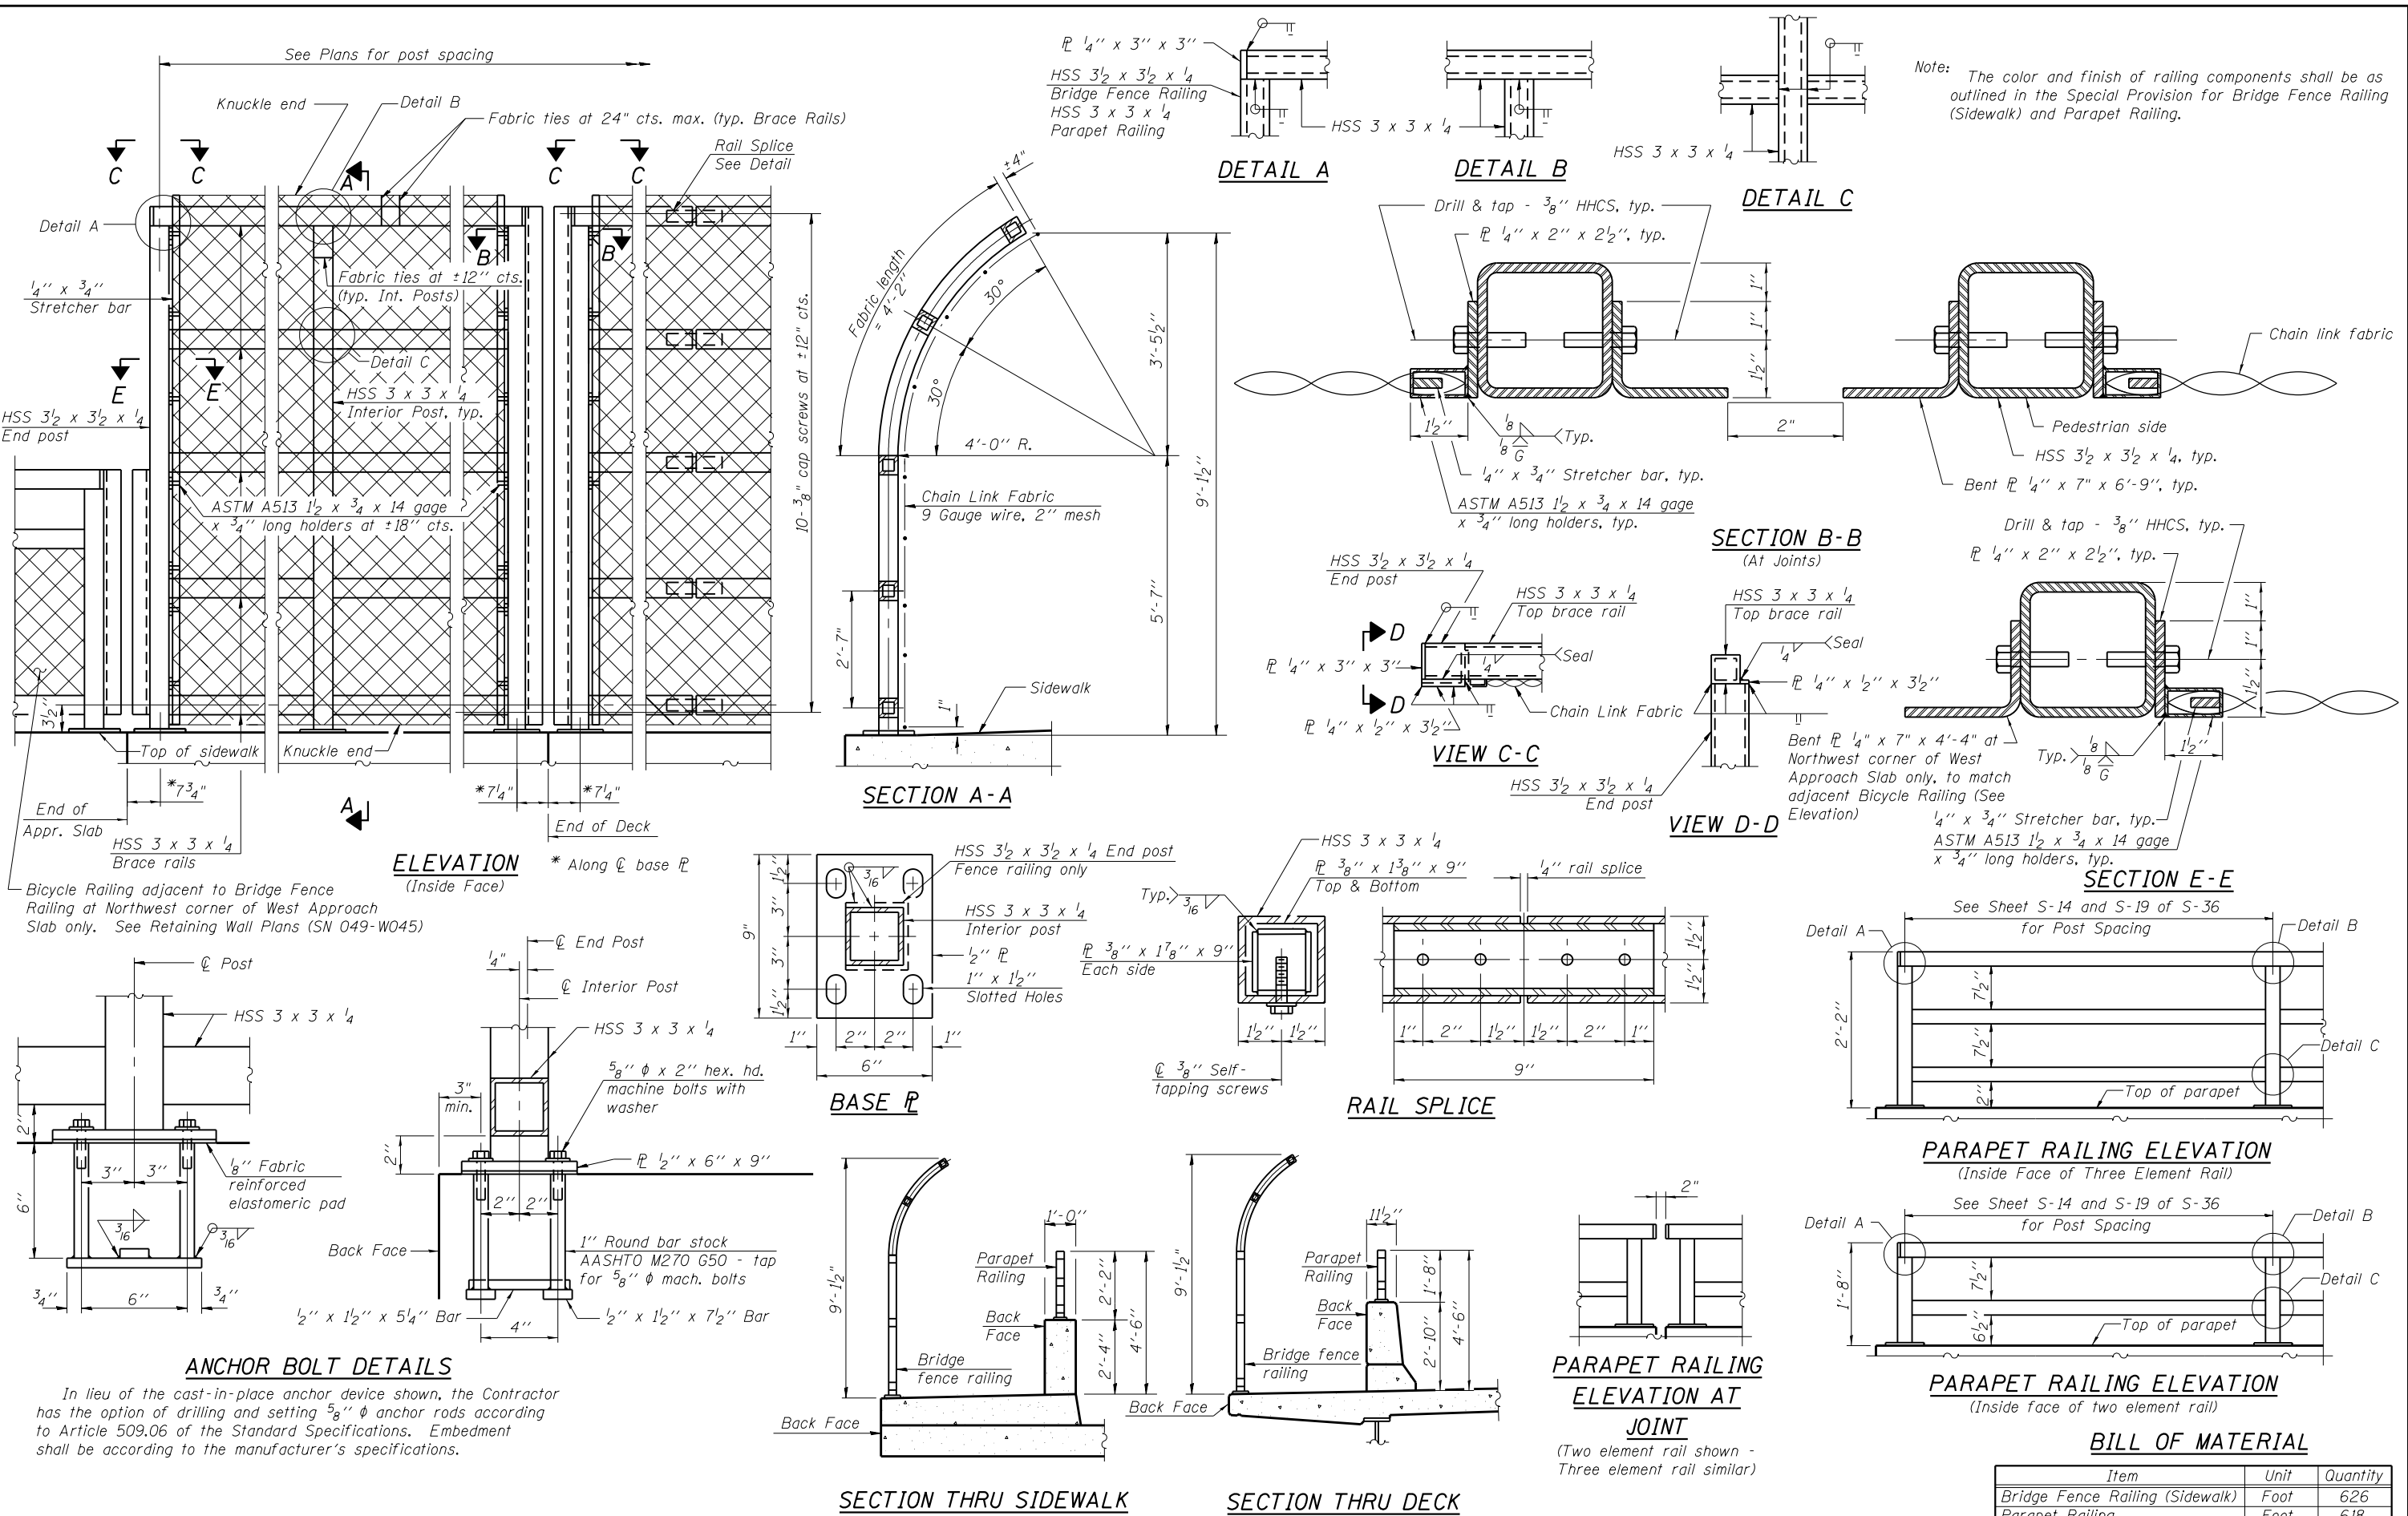

Note: The color and finish of railing components shall be as outlined in the Special Provision for Bridge Fence Railing (Sidewalk) and Parapet Railing.

Bicycle Railing adjacent to Bridge Fence Railing at Northwest corner of West Approach Slab only. See Retaining Wall Plans (SN 049-W045)

In lieu of the cast-in-place anchor device shown, the Contractor has the option of drilling and setting  $\frac{5}{8}$ "  $\phi$  anchor rods according to Article 509.06 of the Standard Specifications. Embedment shall be according to the manufacturer's specifications.

STATE OF ILLINOIS  
DEPARTMENT OF TRANSPORTATION

BRIDGE FENCE RAILING, SIDEWALK MOUNTED  
STRUCTURE NO. 049-0535 (BRIDGE NO. 441)

BOWMAN, BARRETT & ASSOCIATES INC. CONSULTING ENGINEERS Chicago, Illinois 312.228.0100 www.bbassoc.com	USER NAME =	DESIGNED - MRM	DATE - 6/19/2012
	PLOT SCALE =	CHECKED - TL	REVISED -
	PLOT DATE =	DRAWN - LAM	REVISED -
		CHECKED - MRM	REVISED -

SHEET NO. S-20 OF S-36 SHEETS

F.A.I. RTE. 94	SECTION 49-1-R-1	COUNTY LAKE	TOTAL SHEETS 677	SHEET NO. 458
CONTRACT NO. 60L77				ILLINOIS FED. AID PROJECT