


DATE	
BY	
FINAL SURVEY	SURVEYED
NOTE BOOK	PLOTTED
NO.	TEMPLATE
	AREAS CHECKED

DATE	
BY	
ORIGINAL SURVEY	SURVEYED
NOTE BOOK	PLOTTED
NO.	TEMPLATE
	AREAS CHECKED

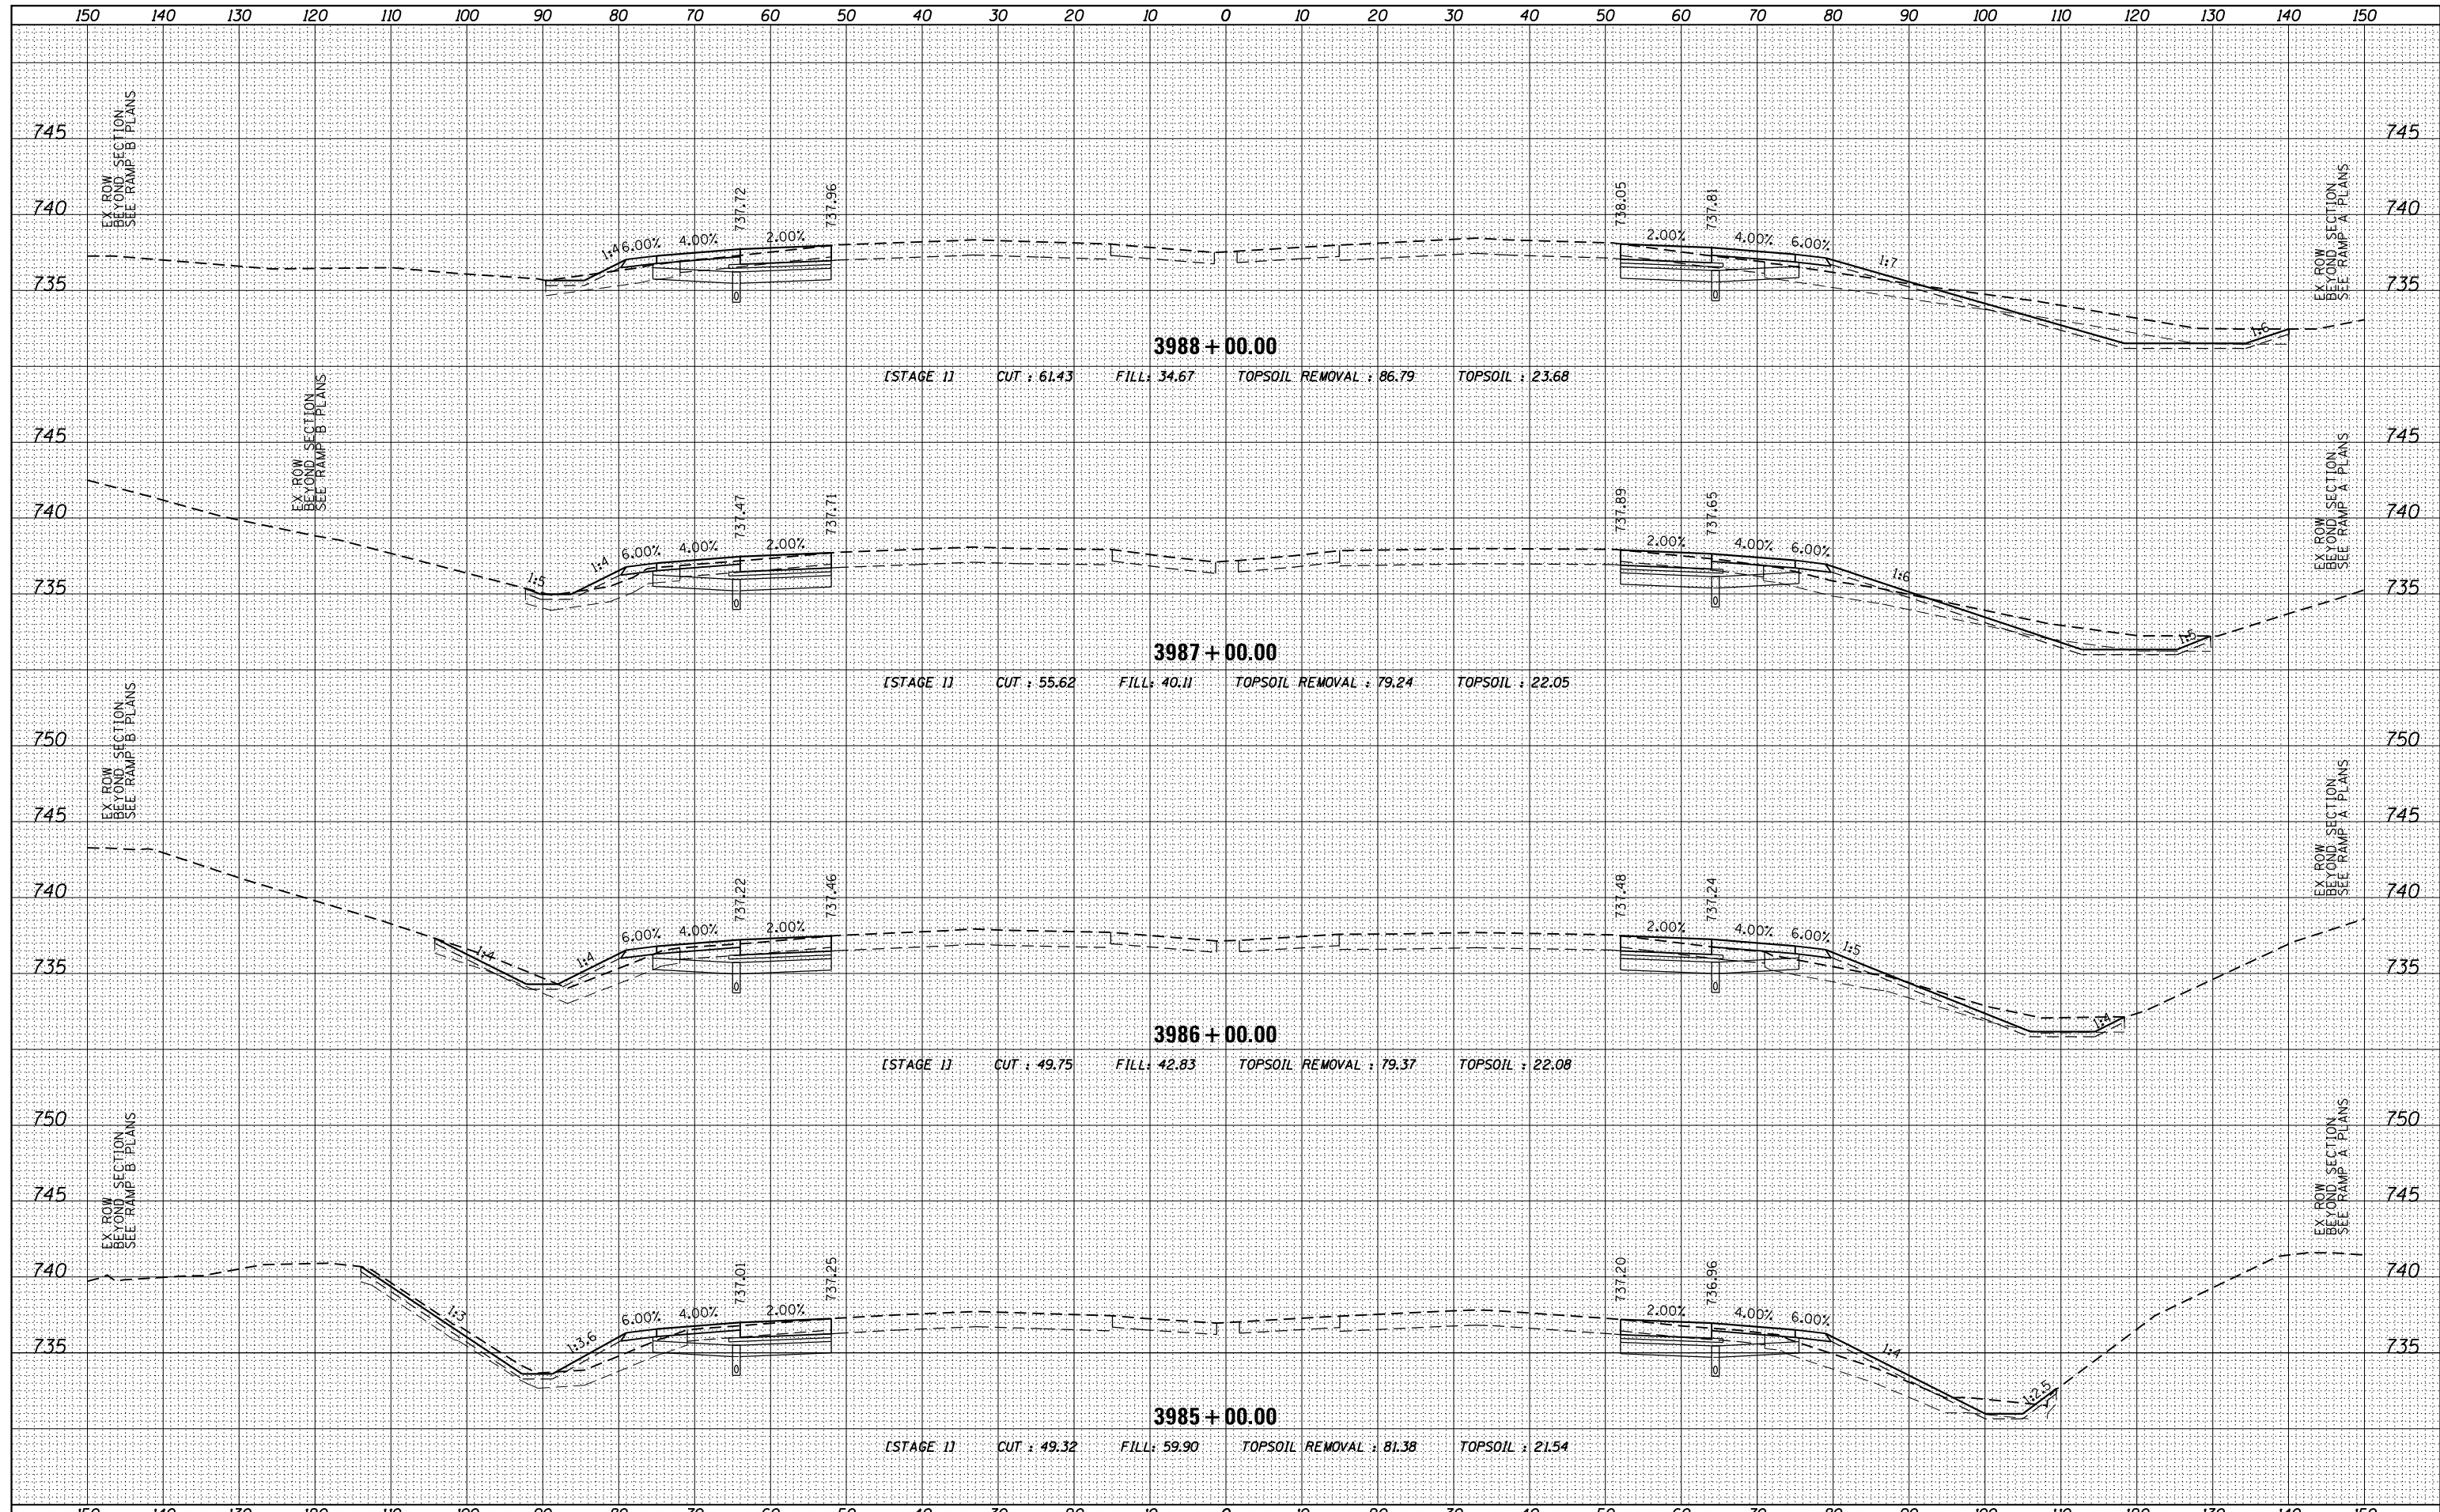

FILE NAME = D:\60L77-SHT-XSC_P943T.dgn
 USER NAME = default

DESIGNED -	REVISED -
DRAWN -	REVISED -
CHECKED -	REVISED -
DATE -	REVISED -

**STATE OF ILLINOIS
 DEPARTMENT OF TRANSPORTATION**

**CROSS SECTIONS
 MAINLINE I-94**

SCALE: $\frac{1}{4}$ " = 1' = $\frac{10}{1}$ ' SHEET 3 OF 110 SHEETS STA. 3985+00.00 TO STA. 3988+00.00

F.A. RTE.	SECTION	COUNTY	TOTAL SHEETS	SHEET NO.
94	49-1-R-1	LAKE	677	508
				CONTRACT NO. 60L77
ILLINOIS FED. AID PROJECT				