


| | |
|--------------|--|
| DATE | |
| BY | |
| FINAL SURVEY | |
| NOTED | |
| PLATTED | |
| TEMPLATE | |
| AREAS | |
| CHECKED | |
| NO. | |

| | |
|-----------------|--|
| DATE | |
| BY | |
| ORIGINAL SURVEY | |
| NOTED | |
| PLATTED | |
| TEMPLATE | |
| AREAS | |
| CHECKED | |
| NO. | |

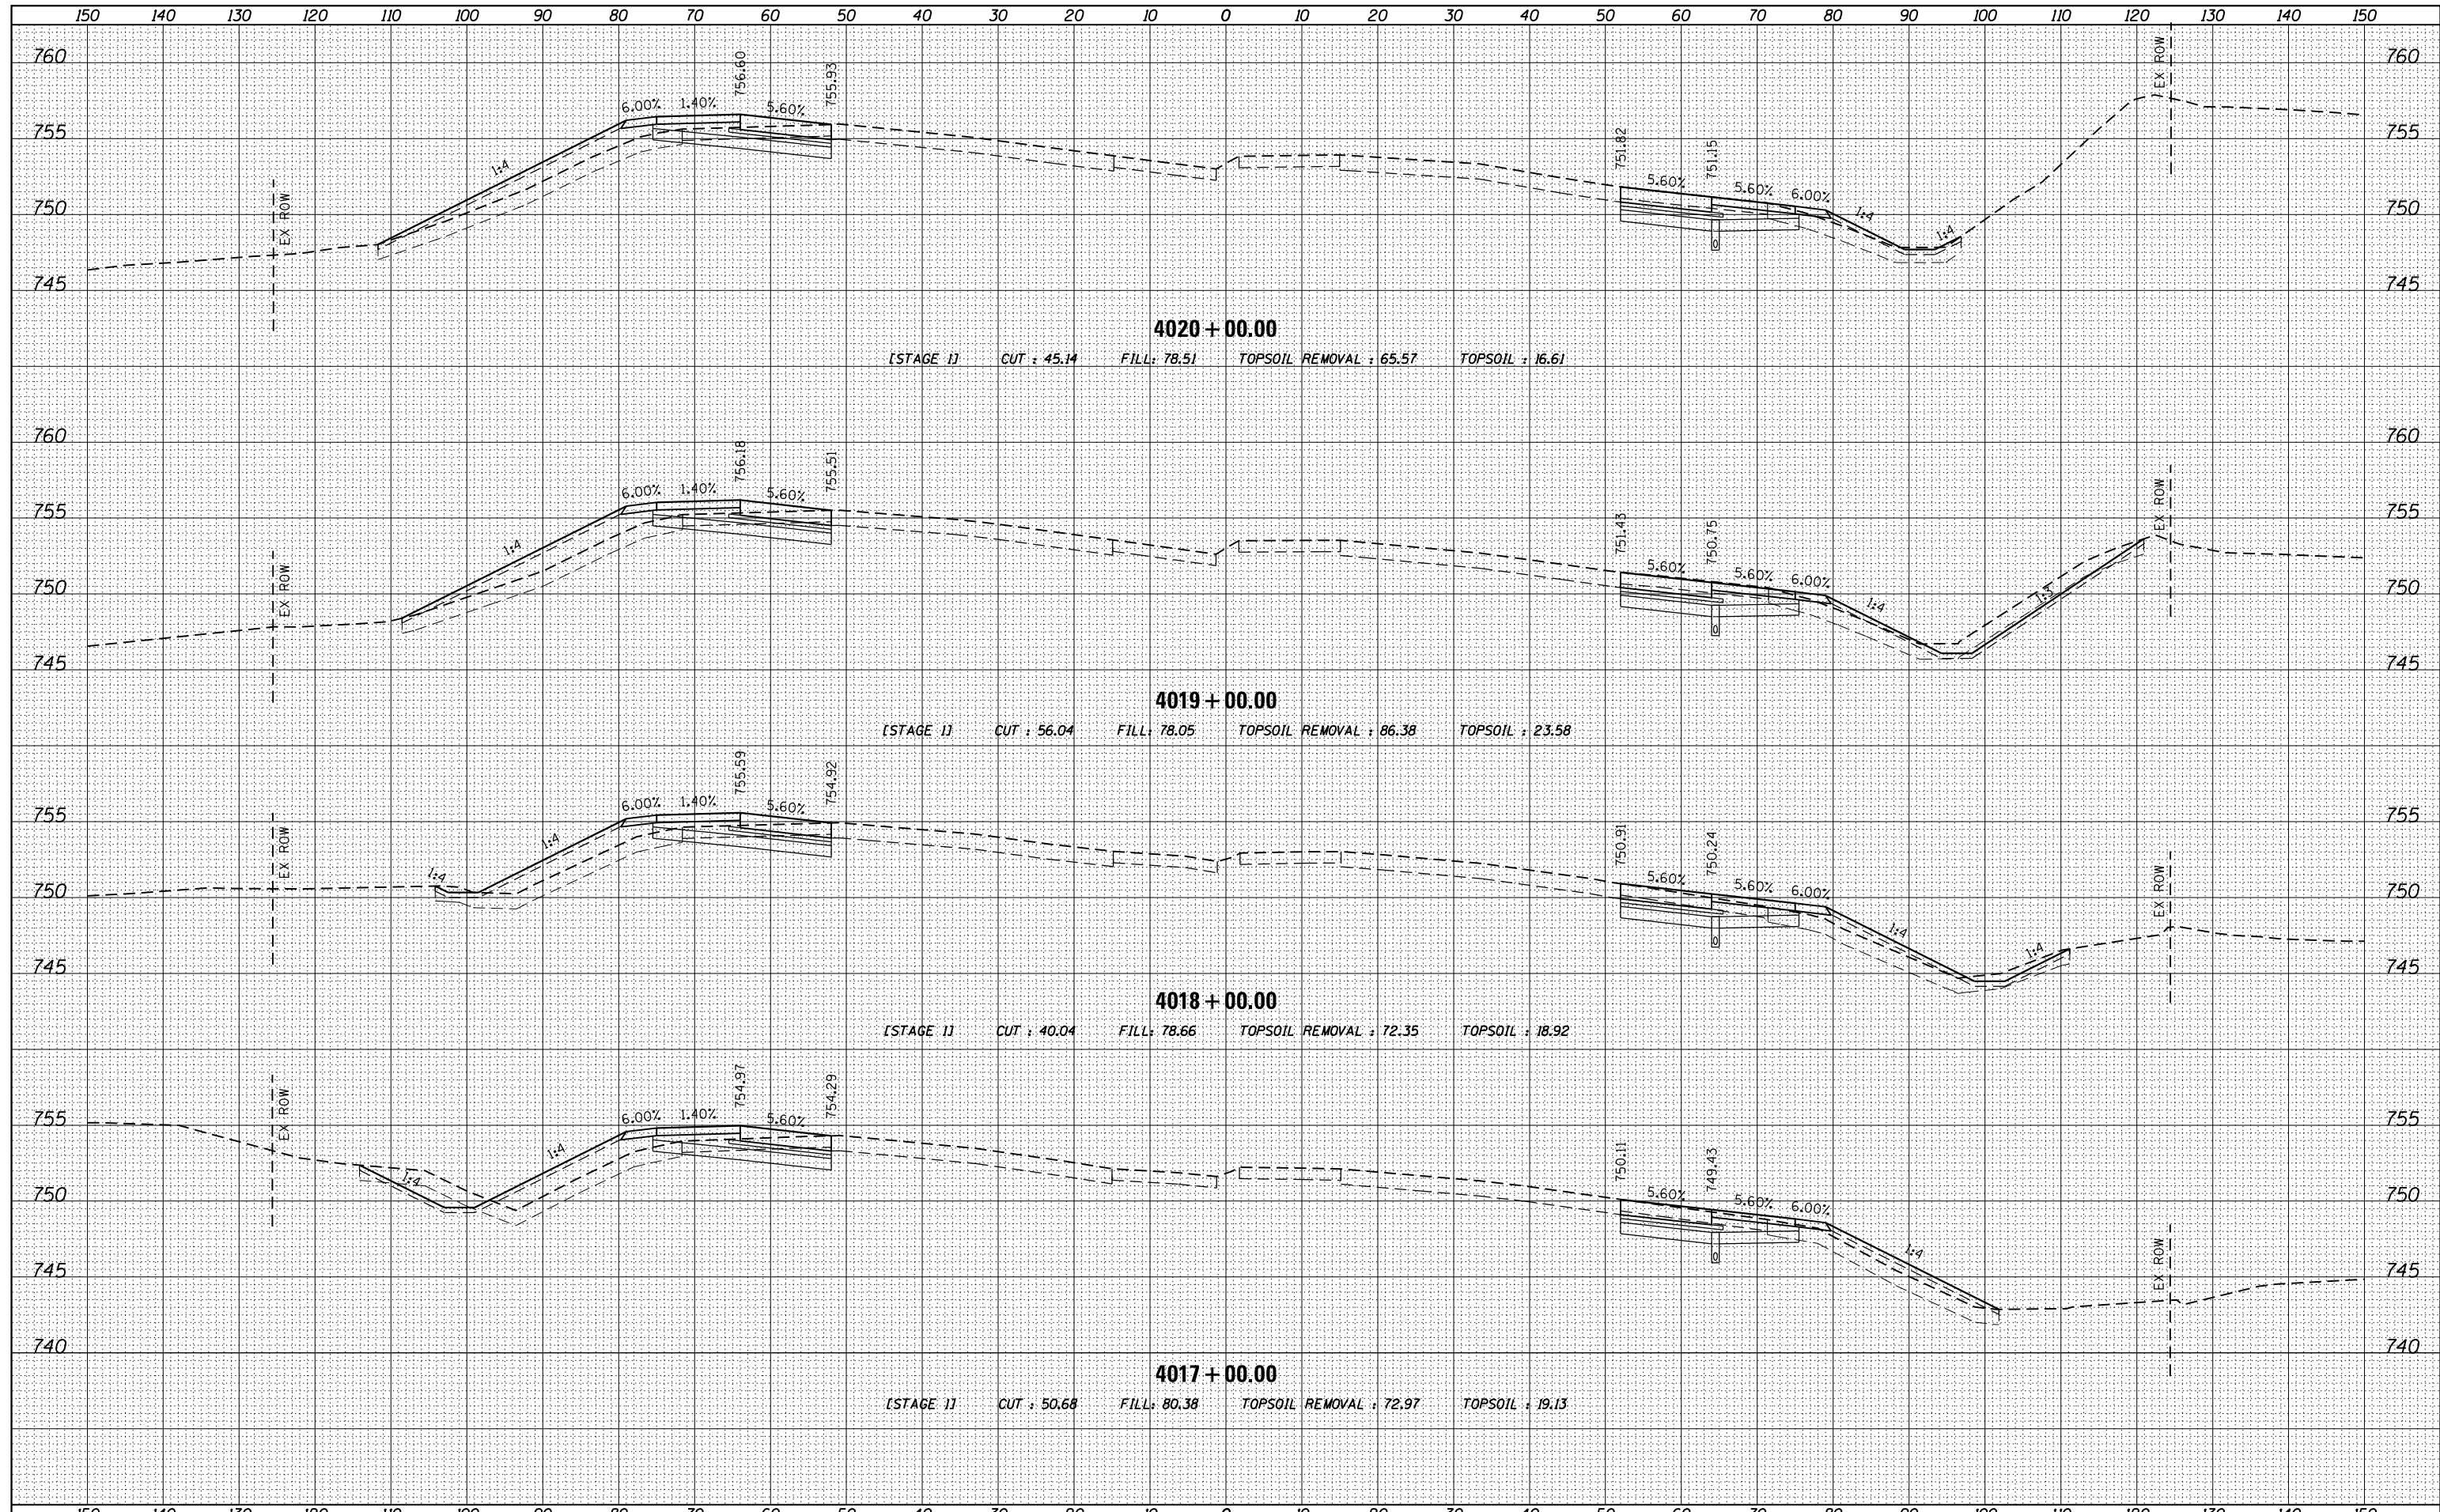

4020 + 00.00

[STAGE 1] CUT : 45.14 FILL : 78.51 TOPSOIL REMOVAL : 65.57 TOPSOIL : 16.61

4019 + 00.00

[STAGE 1] CUT : 56.04 FILL : 78.05 TOPSOIL REMOVAL : 86.38 TOPSOIL : 23.58

4018 + 00.00

[STAGE 1] CUT : 40.04 FILL : 78.66 TOPSOIL REMOVAL : 72.35 TOPSOIL : 18.92

4017 + 00.00

[STAGE 1] CUT : 50.68 FILL : 80.38 TOPSOIL REMOVAL : 72.97 TOPSOIL : 19.13

FILE NAME = D:\60L77-SHT-XSC_P943T.dgn

| | | |
|-------------------------------|------------|-----------|
| USER NAME = default | DESIGNED - | REVISED - |
| | DRAWN - | REVISED - |
| PLOT SCALE = H=1"=10' V=1"=5' | CHECKED - | REVISED - |
| PLOT DATE = 6/20/2012 | DATE - | REVISED - |

**STATE OF ILLINOIS
DEPARTMENT OF TRANSPORTATION**

**CROSS SECTIONS
MAINLINE I-94**

SCALE: $\frac{1}{4}$ " = 1' = $\frac{10}{1}$ ' SHEET 12 OF 110 SHEETS STA. 4017+00.00 TO STA. 4020+00.00

| | | | | |
|-----------|----------|--------|--------------|--------------------|
| F.A. RTE. | SECTION | COUNTY | TOTAL SHEETS | SHEET NO. |
| 94 | 49-1-R-1 | LAKE | 677 | 517 |
| | | | | CONTRACT NO. 60L77 |

ILLINOIS FED. AID PROJECT