


DATE	
BY	
FINISHED SURVEY	
PLOTTED	
TEMPLATE	
NOTE BOOK	
AREAS CHECKED	
NO.	

DATE	
BY	
ORIGINAL SURVEY	
PLOTTED	
TEMPLATE	
NOTE BOOK	
AREAS CHECKED	
NO.	

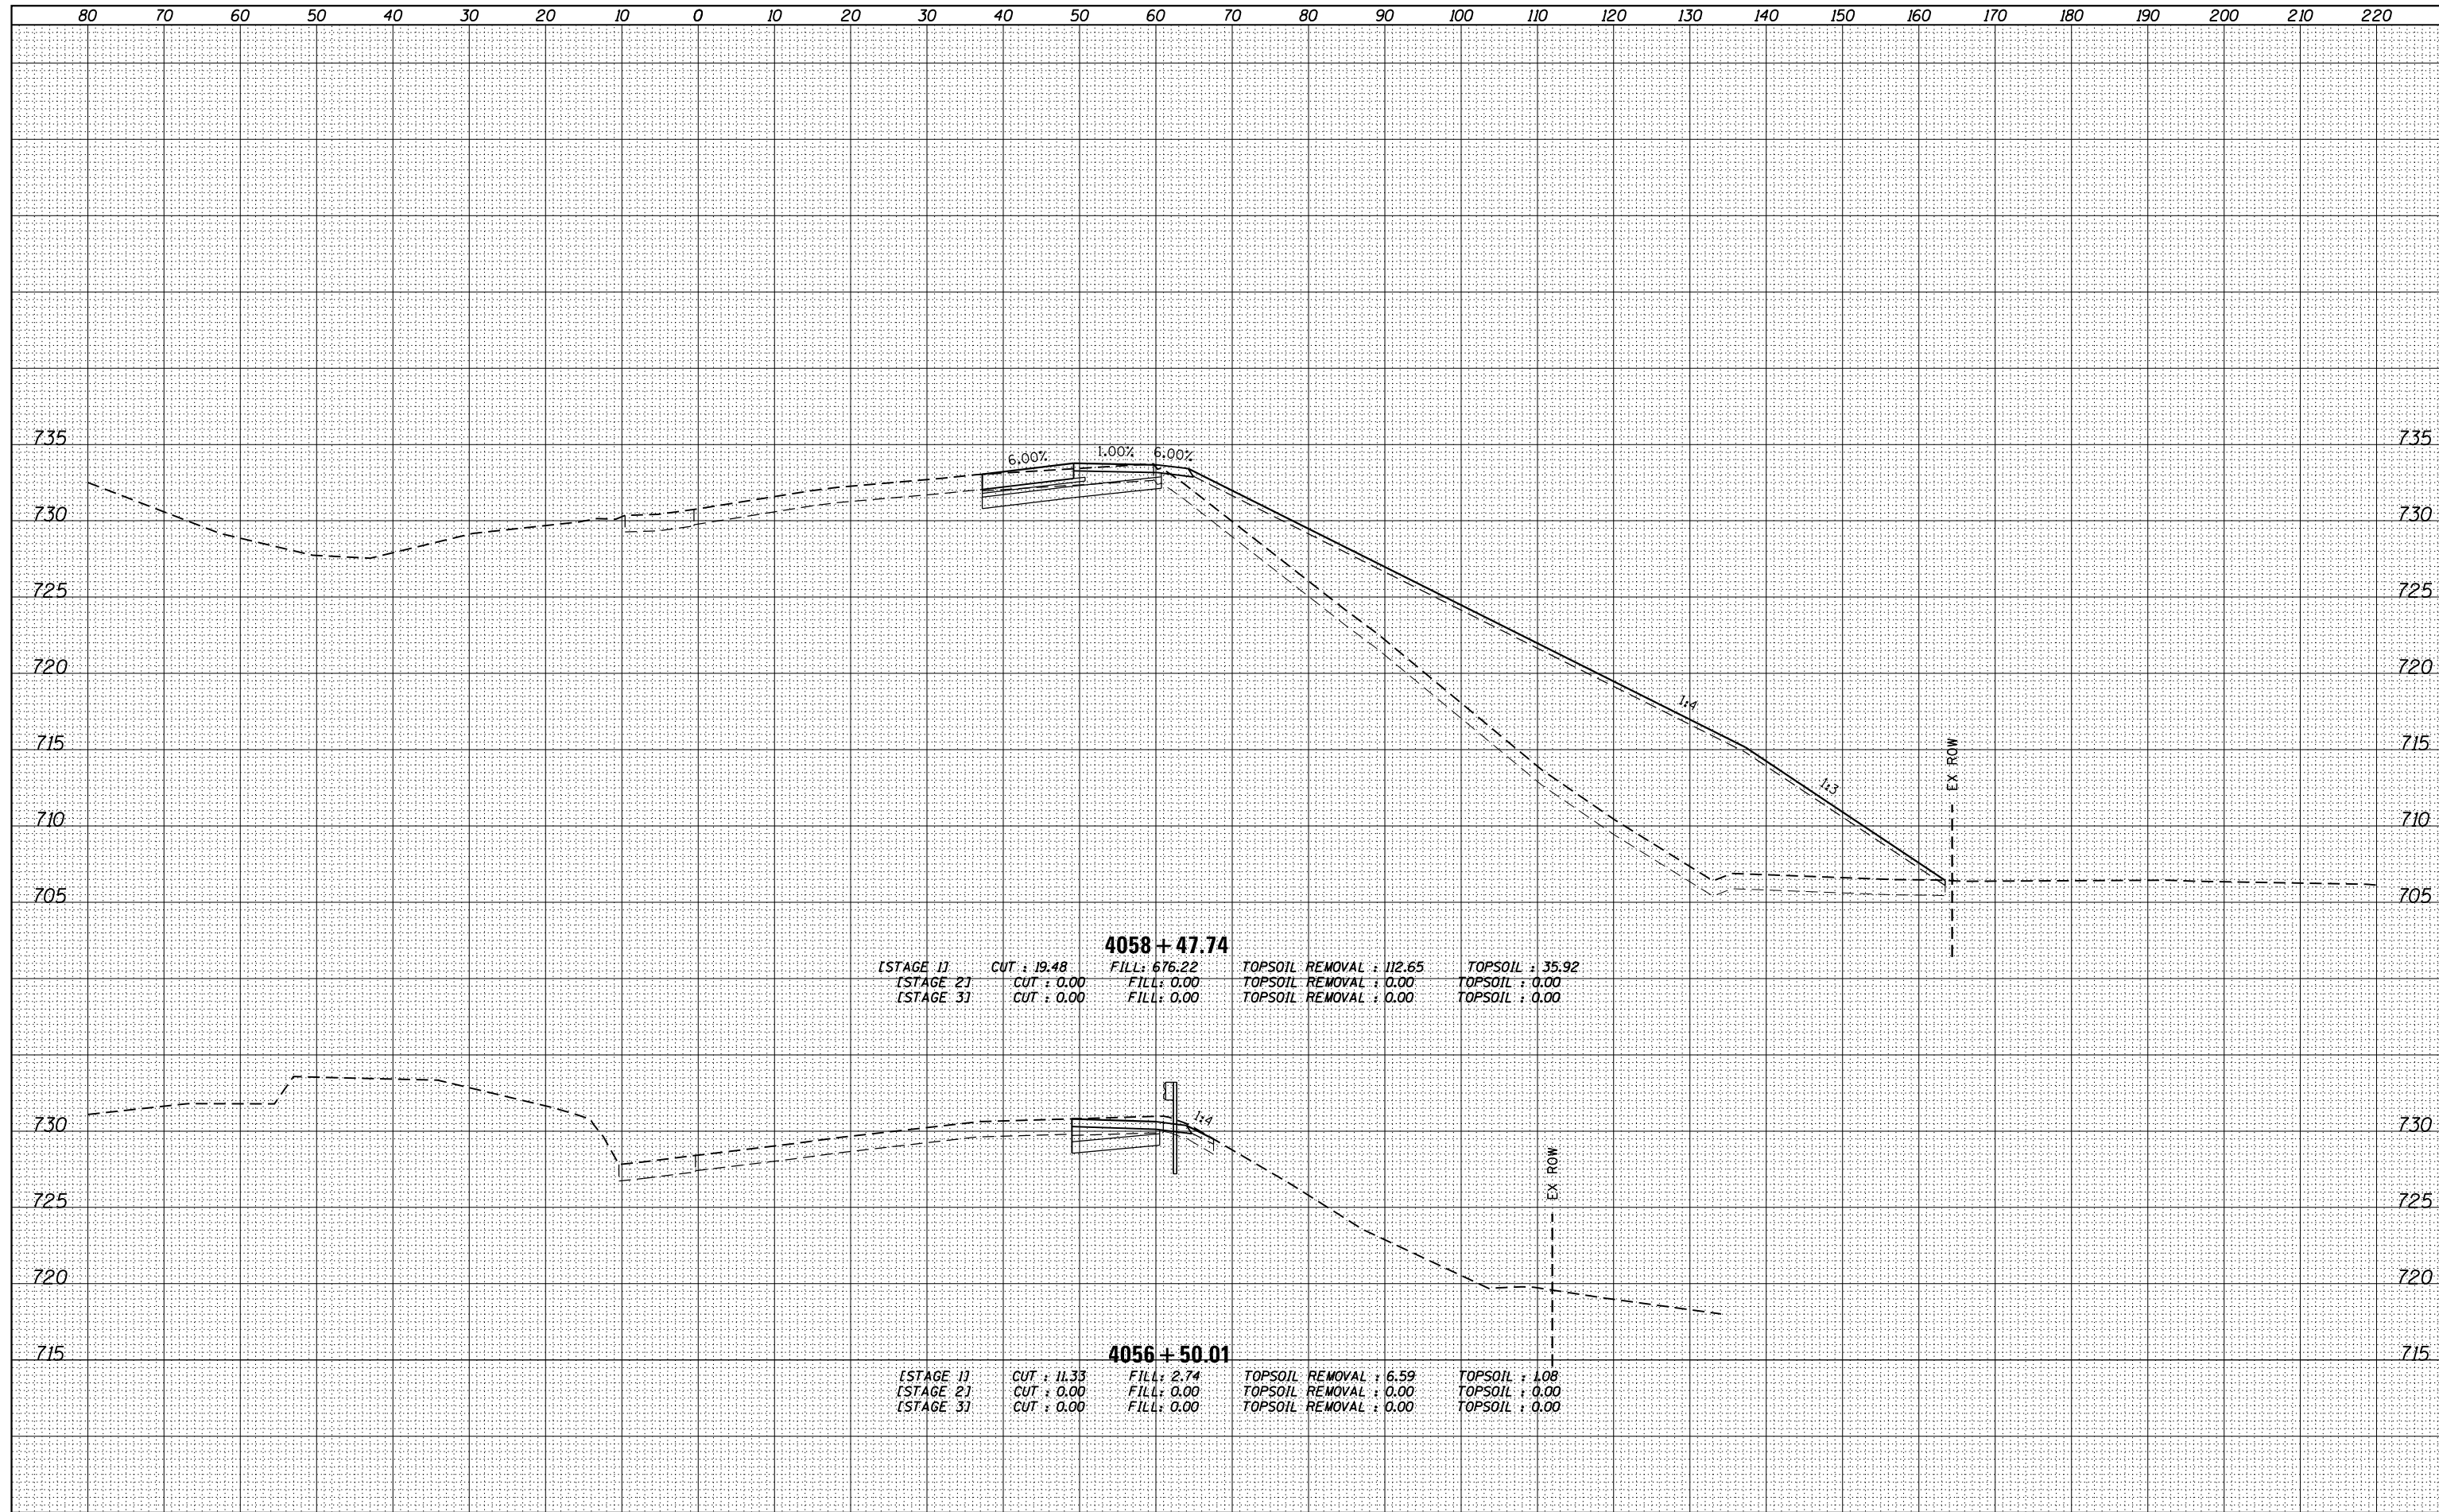

4058 + 47.74

[STAGE 1]	CUT : 19.48	FILL : 676.22	TOPSOIL REMOVAL : 112.65	TOPSOIL : 35.92
[STAGE 2]	CUT : 0.00	FILL : 0.00	TOPSOIL REMOVAL : 0.00	TOPSOIL : 0.00
[STAGE 3]	CUT : 0.00	FILL : 0.00	TOPSOIL REMOVAL : 0.00	TOPSOIL : 0.00

4056 + 50.01

[STAGE 1]	CUT : 11.33	FILL : 2.74	TOPSOIL REMOVAL : 6.59	TOPSOIL : 1.08
[STAGE 2]	CUT : 0.00	FILL : 0.00	TOPSOIL REMOVAL : 0.00	TOPSOIL : 0.00
[STAGE 3]	CUT : 0.00	FILL : 0.00	TOPSOIL REMOVAL : 0.00	TOPSOIL : 0.00

FILE NAME =
D160L77-SHT-XSC_P94NBT.dgn

USER NAME = default	DESIGNED -	REVISD -
	DRAWN -	REVISD -
PLOT SCALE = H=1"=10' V=1"=5'	CHECKED -	REVISD -
PLOT DATE = 6/20/2012	DATE -	REVISD -

**STATE OF ILLINOIS
DEPARTMENT OF TRANSPORTATION**

**CROSS SECTIONS
MAINLINE I-94 (NORTHBOUND)**

SCALE: $\frac{H}{V} = \frac{1''}{10'}$ SHEET 24 OF 110 SHEETS STA. 4056+50.01 TO STA. 4058+47.74

F.A. RTE.	SECTION	COUNTY	TOTAL SHEETS	SHEET NO.
94	49-1-R-1	LAKE	677	529
				CONTRACT NO. 60L77

ILLINOIS FED. AID PROJECT