


DATE	
BY	
FINISHED SURVEY	
NOTED SURVEY	
PLANNED SURVEY	
AREAS CHECKED	

DATE	
BY	
ORIGINAL SURVEY	
NOTED SURVEY	
PLANNED SURVEY	
AREAS CHECKED	

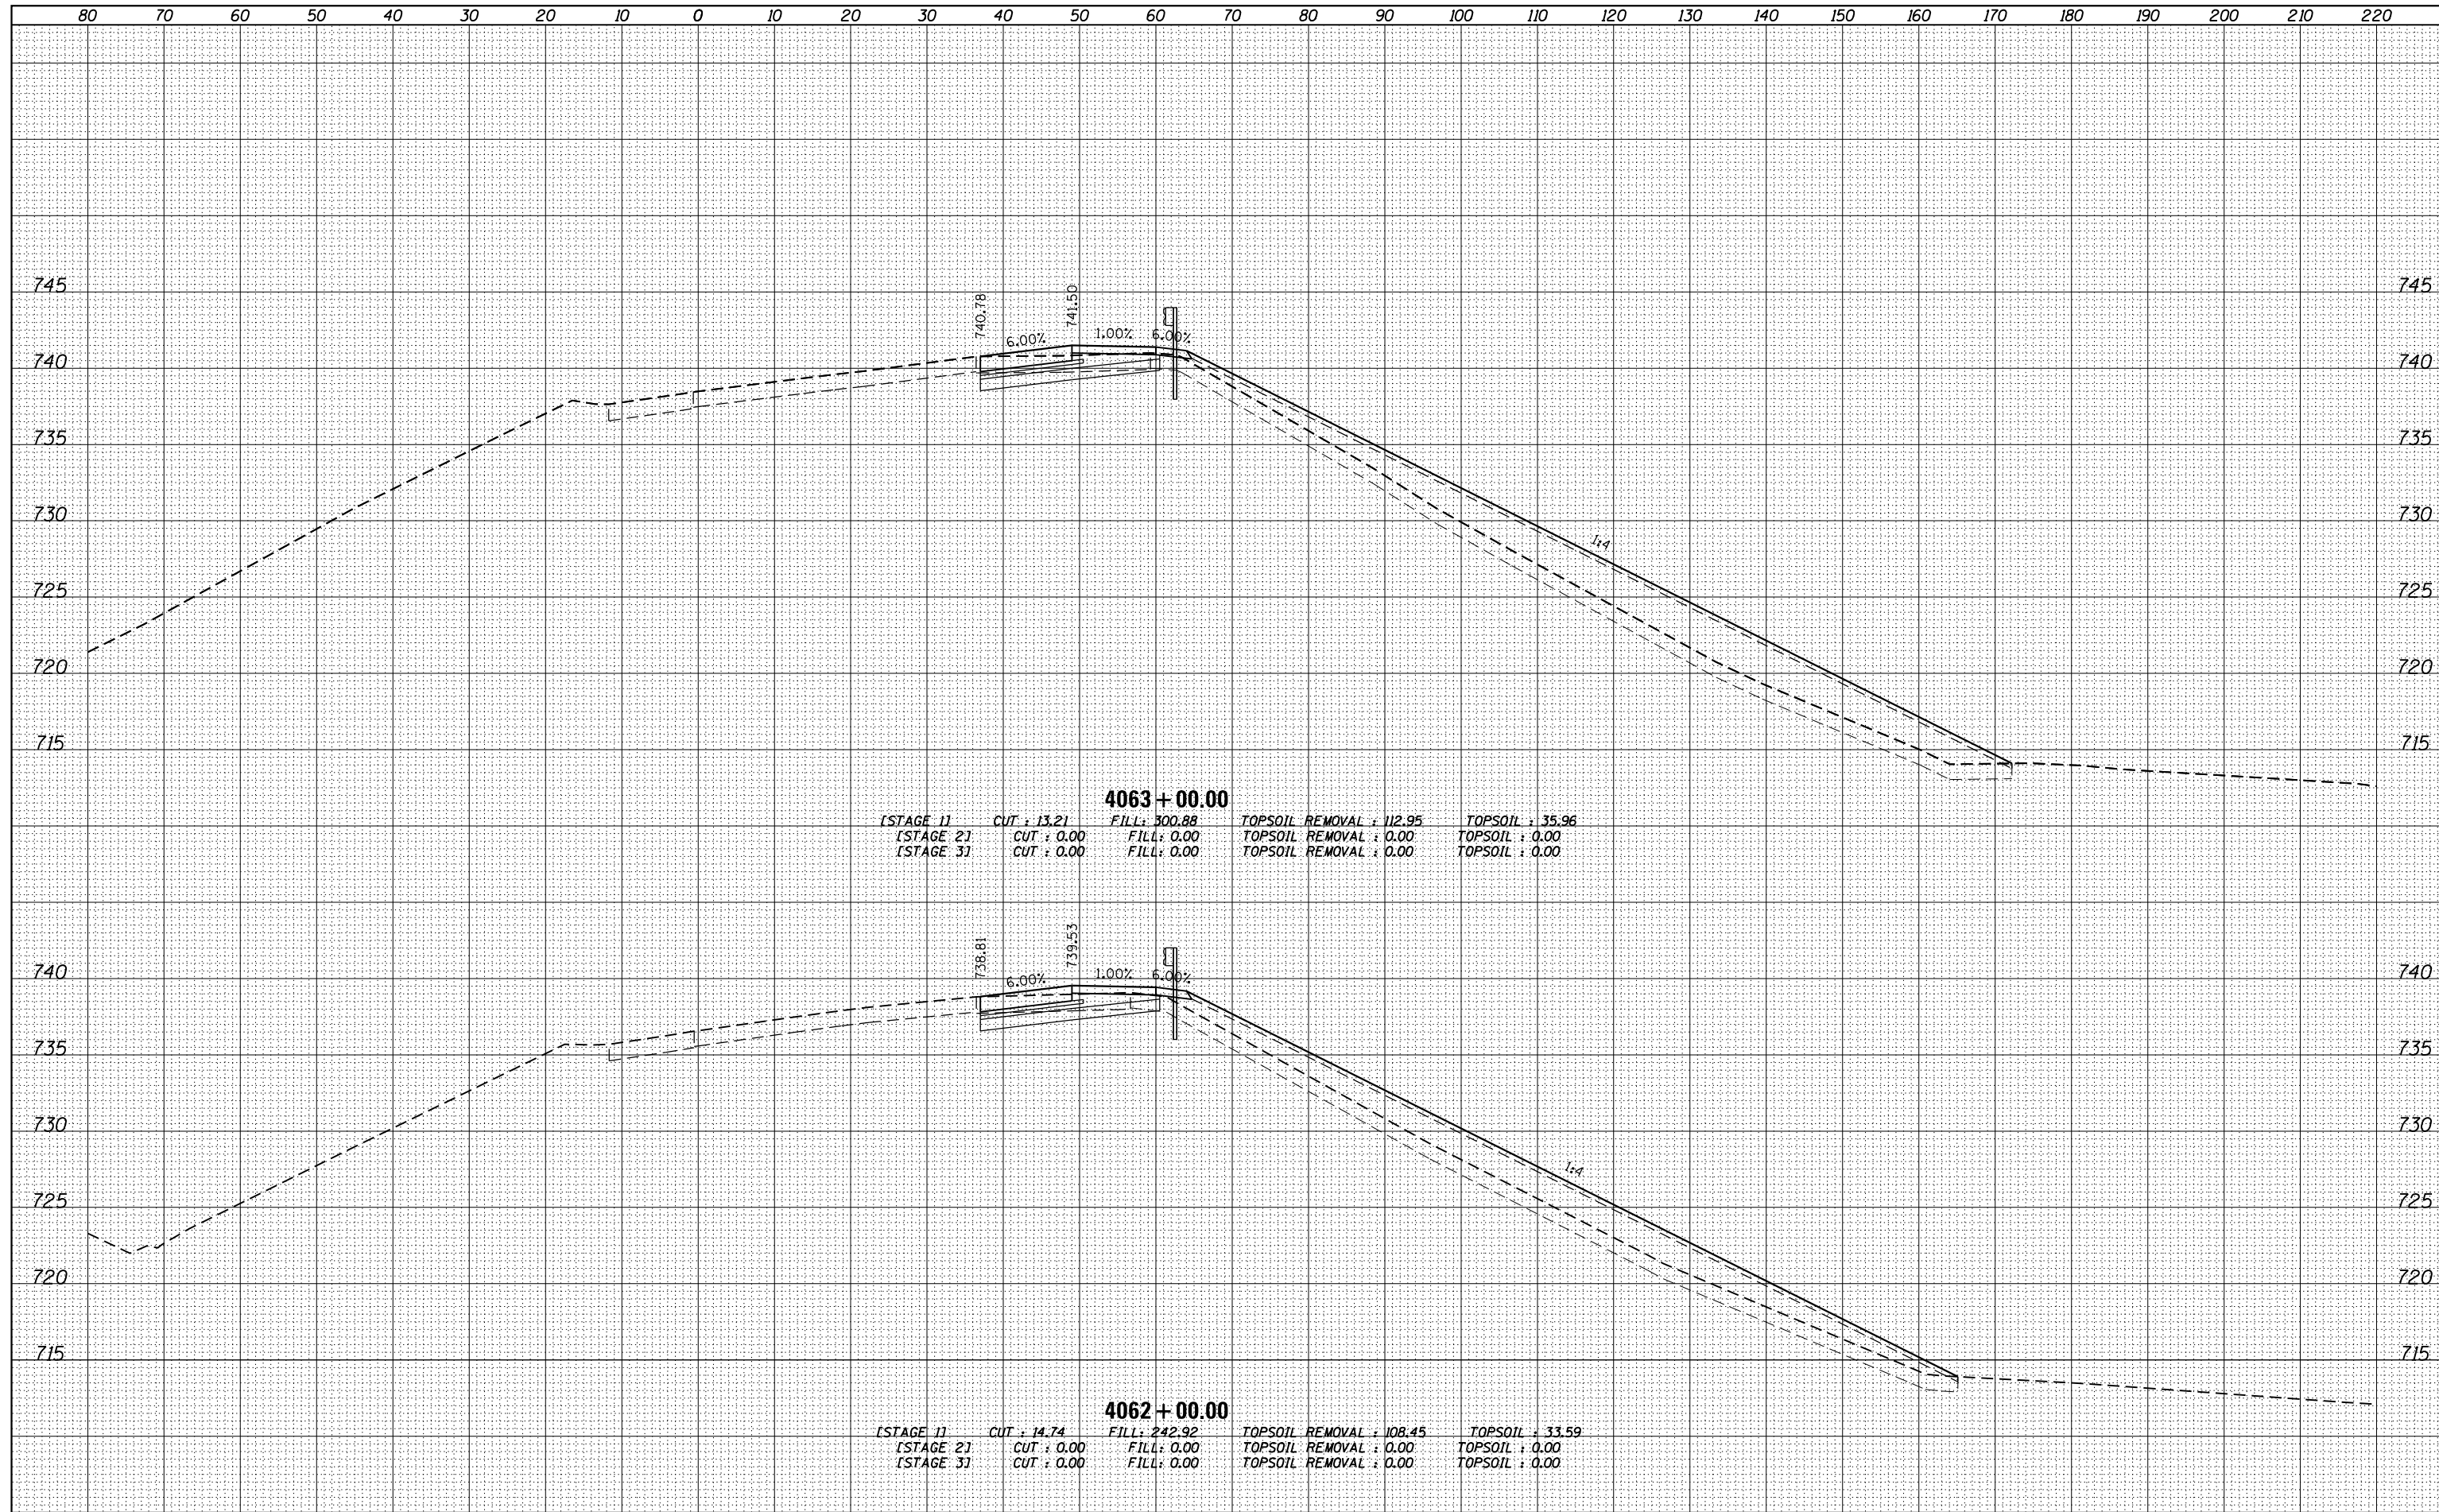

FILE NAME = D:\60L77-SHT-XSC_P94NBT.dgn

USER NAME = default	DESIGNED -	REVISOR -
	DRAWN -	REVISOR -
PLOT SCALE = H=1"=10' V=1"=5'	CHECKED -	REVISOR -
PLOT DATE = 6/20/2012	DATE -	REVISOR -

**STATE OF ILLINOIS
DEPARTMENT OF TRANSPORTATION**

**CROSS SECTIONS
MAINLINE I-94 (NORTHBOUND)**

SCALE: $\frac{1}{4}'' = 10'$ SHEET 27 OF 110 SHEETS STA. 4062+00.00 TO STA. 4063+00.00

F.A. RTE.	SECTION	COUNTY	TOTAL SHEETS	SHEET NO.
94	49-1-R-1	LAKE	677	532
			CONTRACT NO. 60L77	
ILLINOIS FED. AID PROJECT				