


DATE	
BY	
FINAL SURVEY	SURVEYED
NOTE BOOK	PLOTTED
NO.	TEMPLATE
	AREAS CHECKED

DATE	
BY	
ORIGINAL SURVEY	SURVEYED
NOTE BOOK	PLOTTED
NO.	TEMPLATE
	AREAS CHECKED

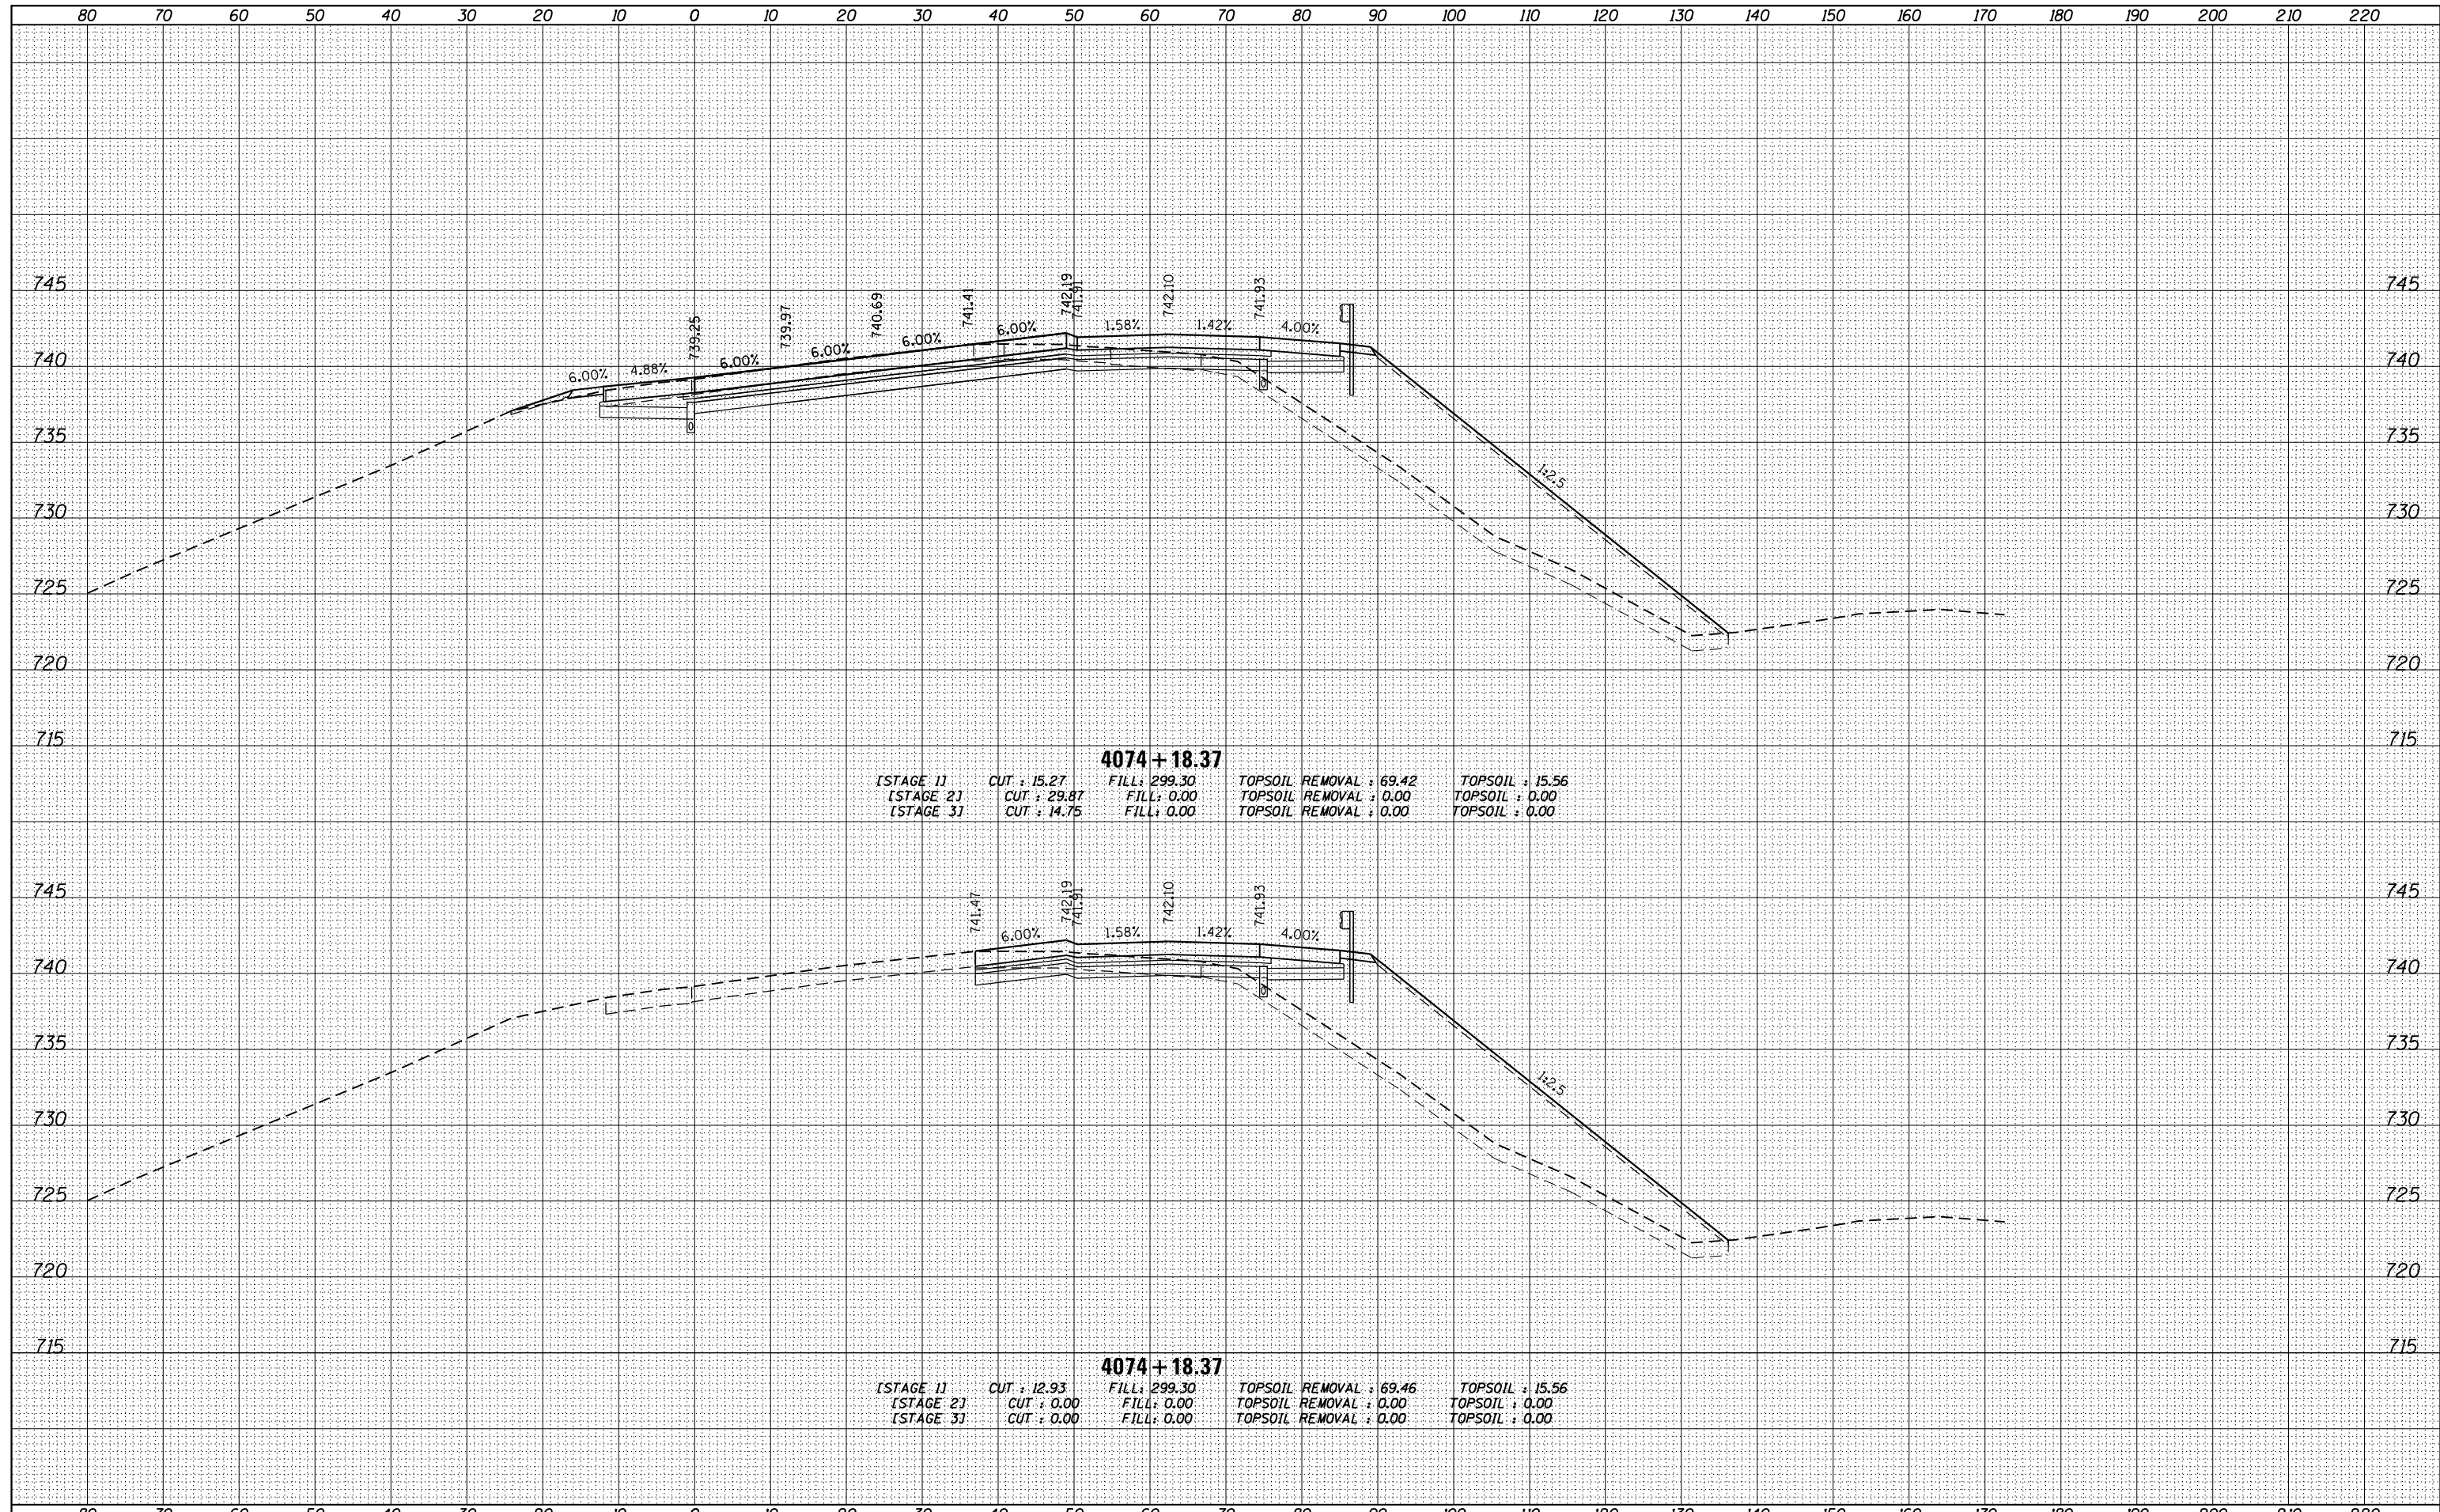

**4074+18.37**  
 [STAGE 1] CUT : 15.27 FILL : 299.30 TOPSOIL REMOVAL : 69.42 TOPSOIL : 15.56  
 [STAGE 2] CUT : 29.87 FILL : 0.00 TOPSOIL REMOVAL : 0.00 TOPSOIL : 0.00  
 [STAGE 3] CUT : 14.75 FILL : 0.00 TOPSOIL REMOVAL : 0.00 TOPSOIL : 0.00

**4074+18.37**  
 [STAGE 1] CUT : 12.93 FILL : 299.30 TOPSOIL REMOVAL : 69.46 TOPSOIL : 15.56  
 [STAGE 2] CUT : 0.00 FILL : 0.00 TOPSOIL REMOVAL : 0.00 TOPSOIL : 0.00  
 [STAGE 3] CUT : 0.00 FILL : 0.00 TOPSOIL REMOVAL : 0.00 TOPSOIL : 0.00

FILE NAME = D:\60L77-SHT-XSC\_P94NBT.dgn

USER NAME = default  
 DESIGNED -  
 DRAWN -  
 CHECKED -  
 DATE -

REVISÉ -  
 REVISÉ -  
 REVISÉ -  
 REVISÉ -

**STATE OF ILLINOIS  
 DEPARTMENT OF TRANSPORTATION**

**CROSS SECTIONS  
 MAINLINE I-94 (NORTHBOUND)**

SCALE:  $\frac{1}{4}$ " = 1' =  $\frac{10}{16}$ ' SHEET 33 OF 110 SHEETS STA. 4074+18.37 TO STA. 4074+18.39

F.A. RTE.	SECTION	COUNTY	TOTAL SHEETS	SHEET NO.
94	49-1-R-1	LAKE	677	538
			CONTRACT NO. 60L77	

ILLINOIS FED. AID PROJECT