


DATE	
BY	
FINISHED SURVEY	
PLOTTED	
TEMPLATE	
NOTE BOOK	
AREAS CHECKED	
NO.	

DATE	
BY	
ORIGINAL SURVEY	
PLOTTED	
TEMPLATE	
NOTE BOOK	
AREAS CHECKED	
NO.	

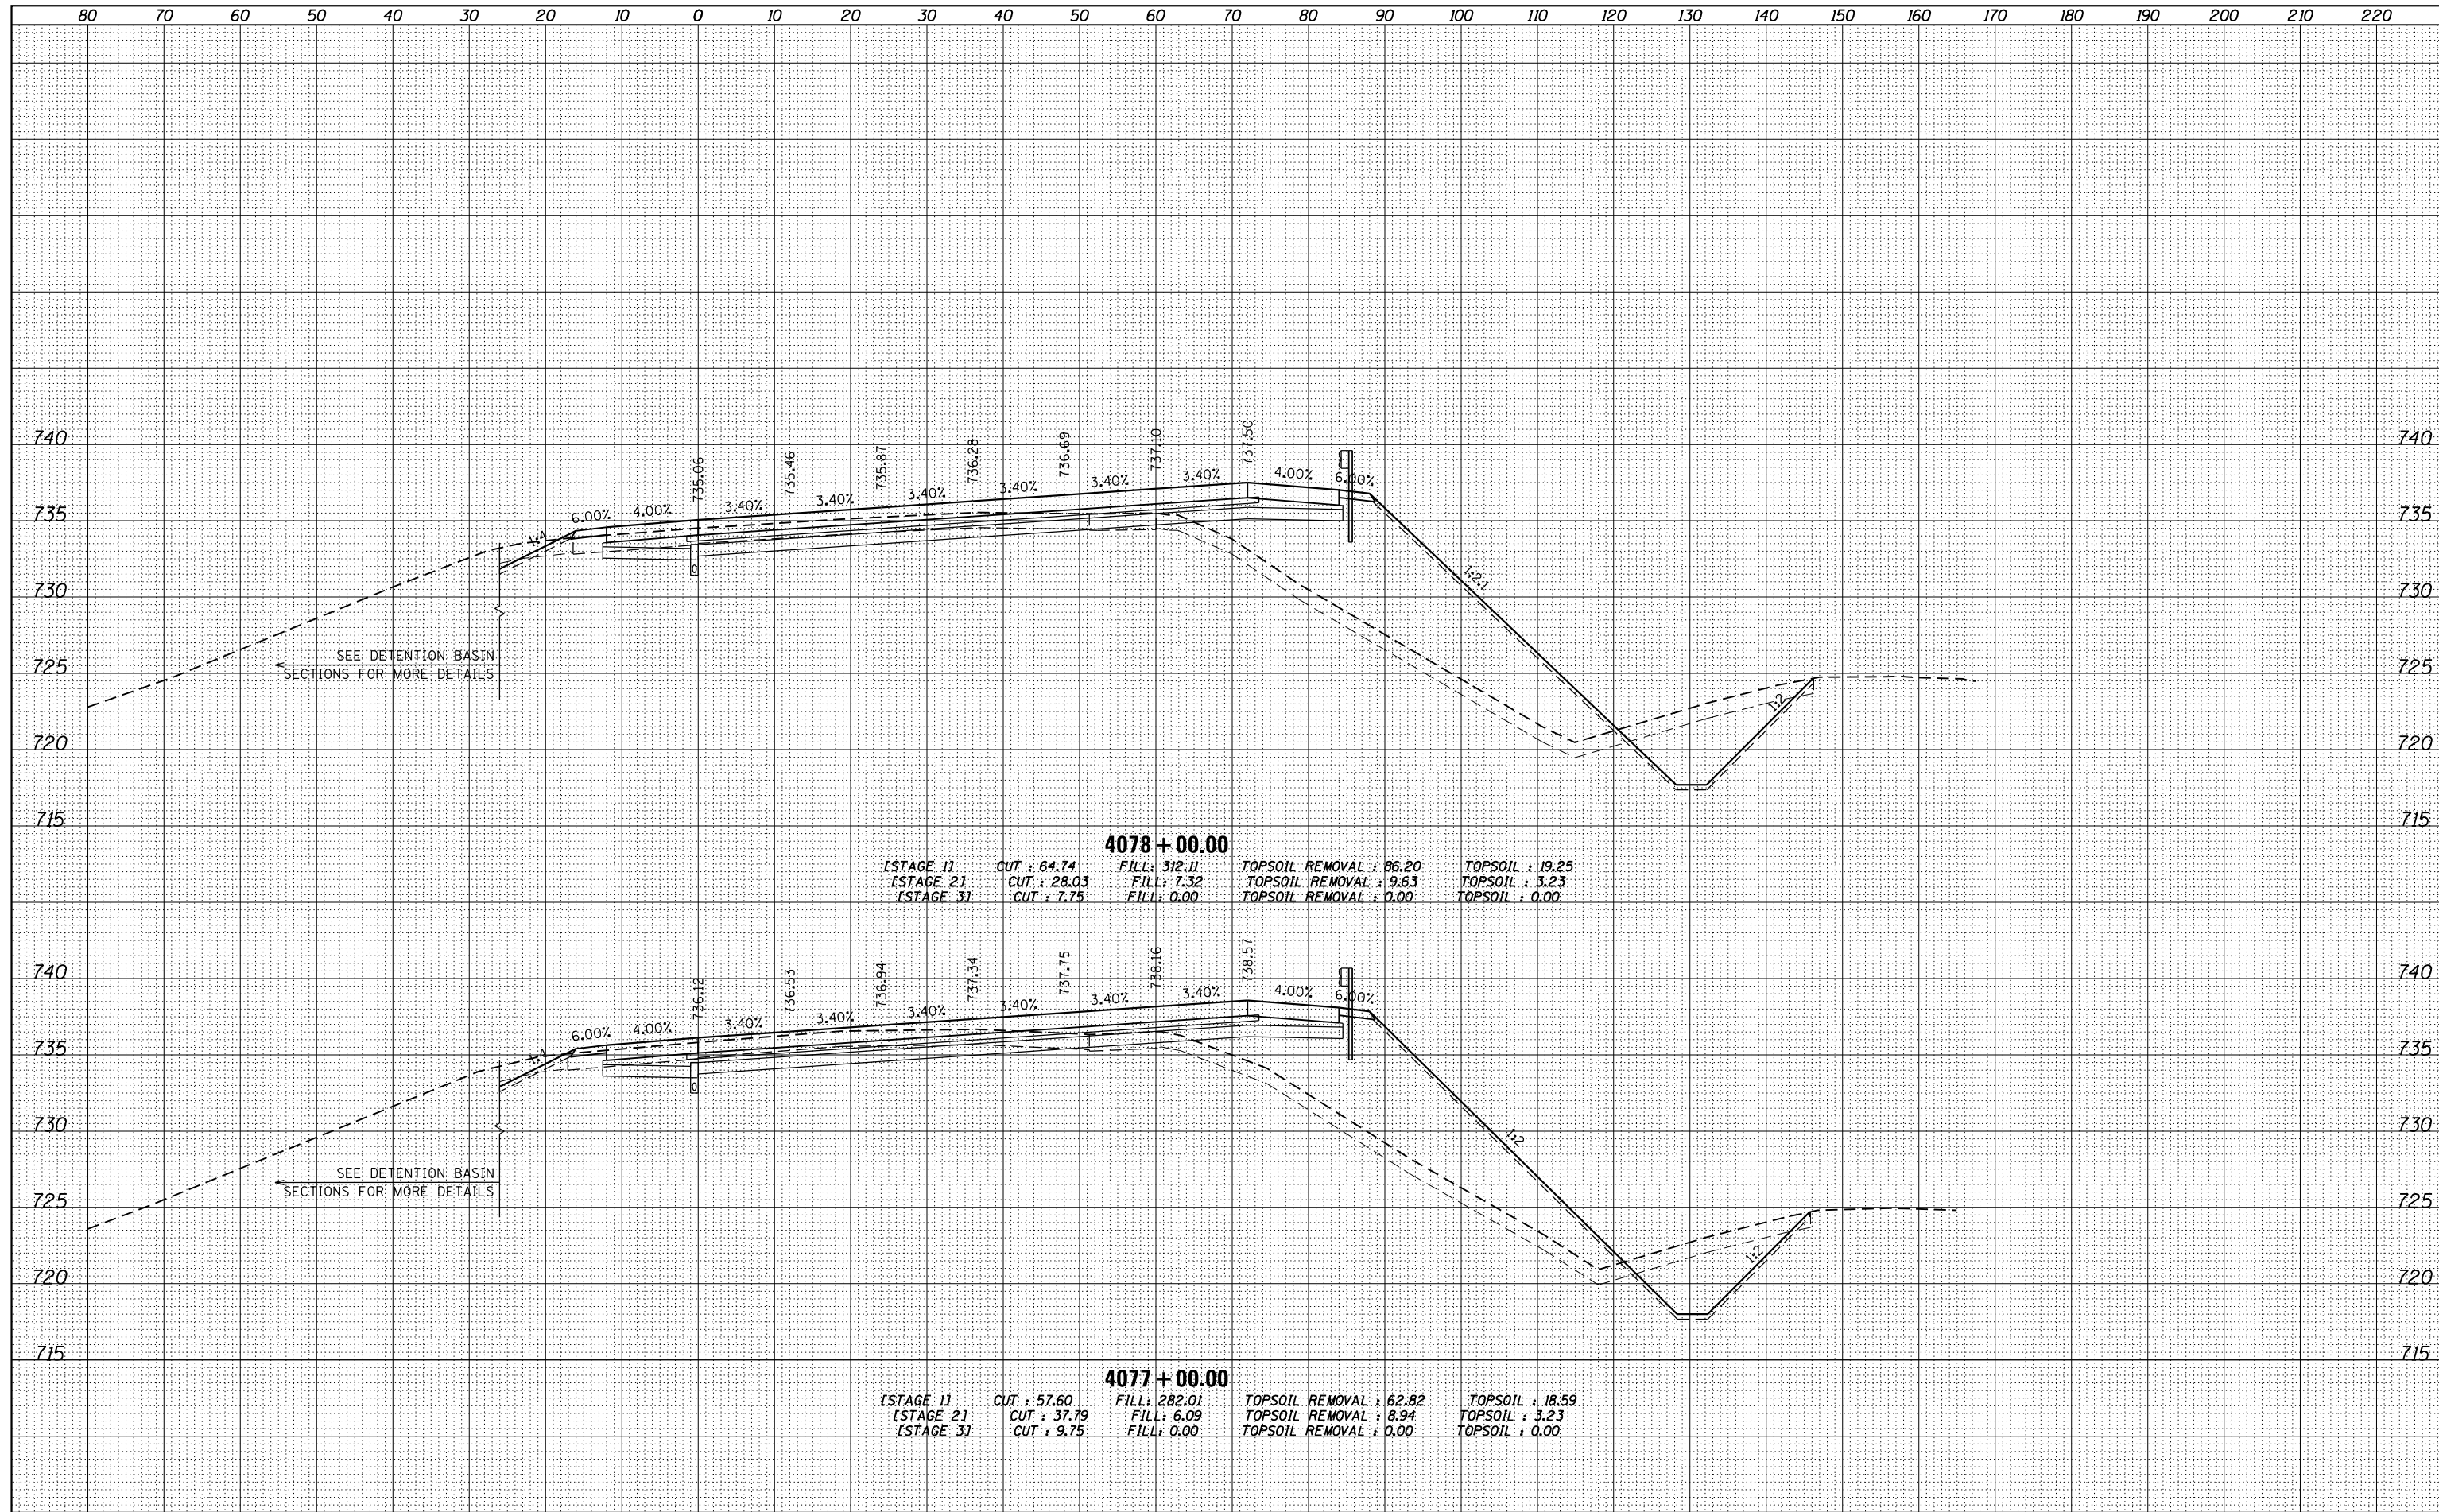

**4078 + 00.00**

[STAGE 1]	CUT : 64.74	FILL : 312.11	TOPSOIL REMOVAL : 86.20	TOPSOIL : 19.25
[STAGE 2]	CUT : 28.03	FILL : 7.32	TOPSOIL REMOVAL : 9.63	TOPSOIL : 3.23
[STAGE 3]	CUT : 7.75	FILL : 0.00	TOPSOIL REMOVAL : 0.00	TOPSOIL : 0.00

**4077 + 00.00**

[STAGE 1]	CUT : 57.60	FILL : 282.01	TOPSOIL REMOVAL : 62.82	TOPSOIL : 18.59
[STAGE 2]	CUT : 37.79	FILL : 6.09	TOPSOIL REMOVAL : 8.94	TOPSOIL : 3.23
[STAGE 3]	CUT : 9.75	FILL : 0.00	TOPSOIL REMOVAL : 0.00	TOPSOIL : 0.00

FILE NAME = D:\60L77-SHT-XSC\_P94NBT.dgn

USER NAME = default	DESIGNED -	REVISED -
	DRAWN -	REVISED -
PLOT SCALE = H=1"=10' V=1"=5'	CHECKED -	REVISED -
PLOT DATE = 6/20/2012	DATE -	REVISED -

**STATE OF ILLINOIS  
DEPARTMENT OF TRANSPORTATION**

**CROSS SECTIONS  
MAINLINE I-94 (NORTHBOUND)**

SCALE:  $\frac{1}{4}'' = 1' = \frac{10'}{100}$  SHEET 36 OF 110 SHEETS STA. 4077+00.00 TO STA. 4078+00.00

F.A. RTE.	SECTION	COUNTY	TOTAL SHEETS	SHEET NO.
94	49-1-R-1	LAKE	677	541
			CONTRACT NO. 60L77	

ILLINOIS FED. AID PROJECT