


DATE	
BY	
FINAL SURVEY	SURVEYED
NOTE BOOK	PLOTTED
NO.	TEMPLATE
	AREAS CHECKED

DATE	
BY	
ORIGINAL SURVEY	SURVEYED
NOTE BOOK	PLOTTED
NO.	TEMPLATE
	AREAS CHECKED

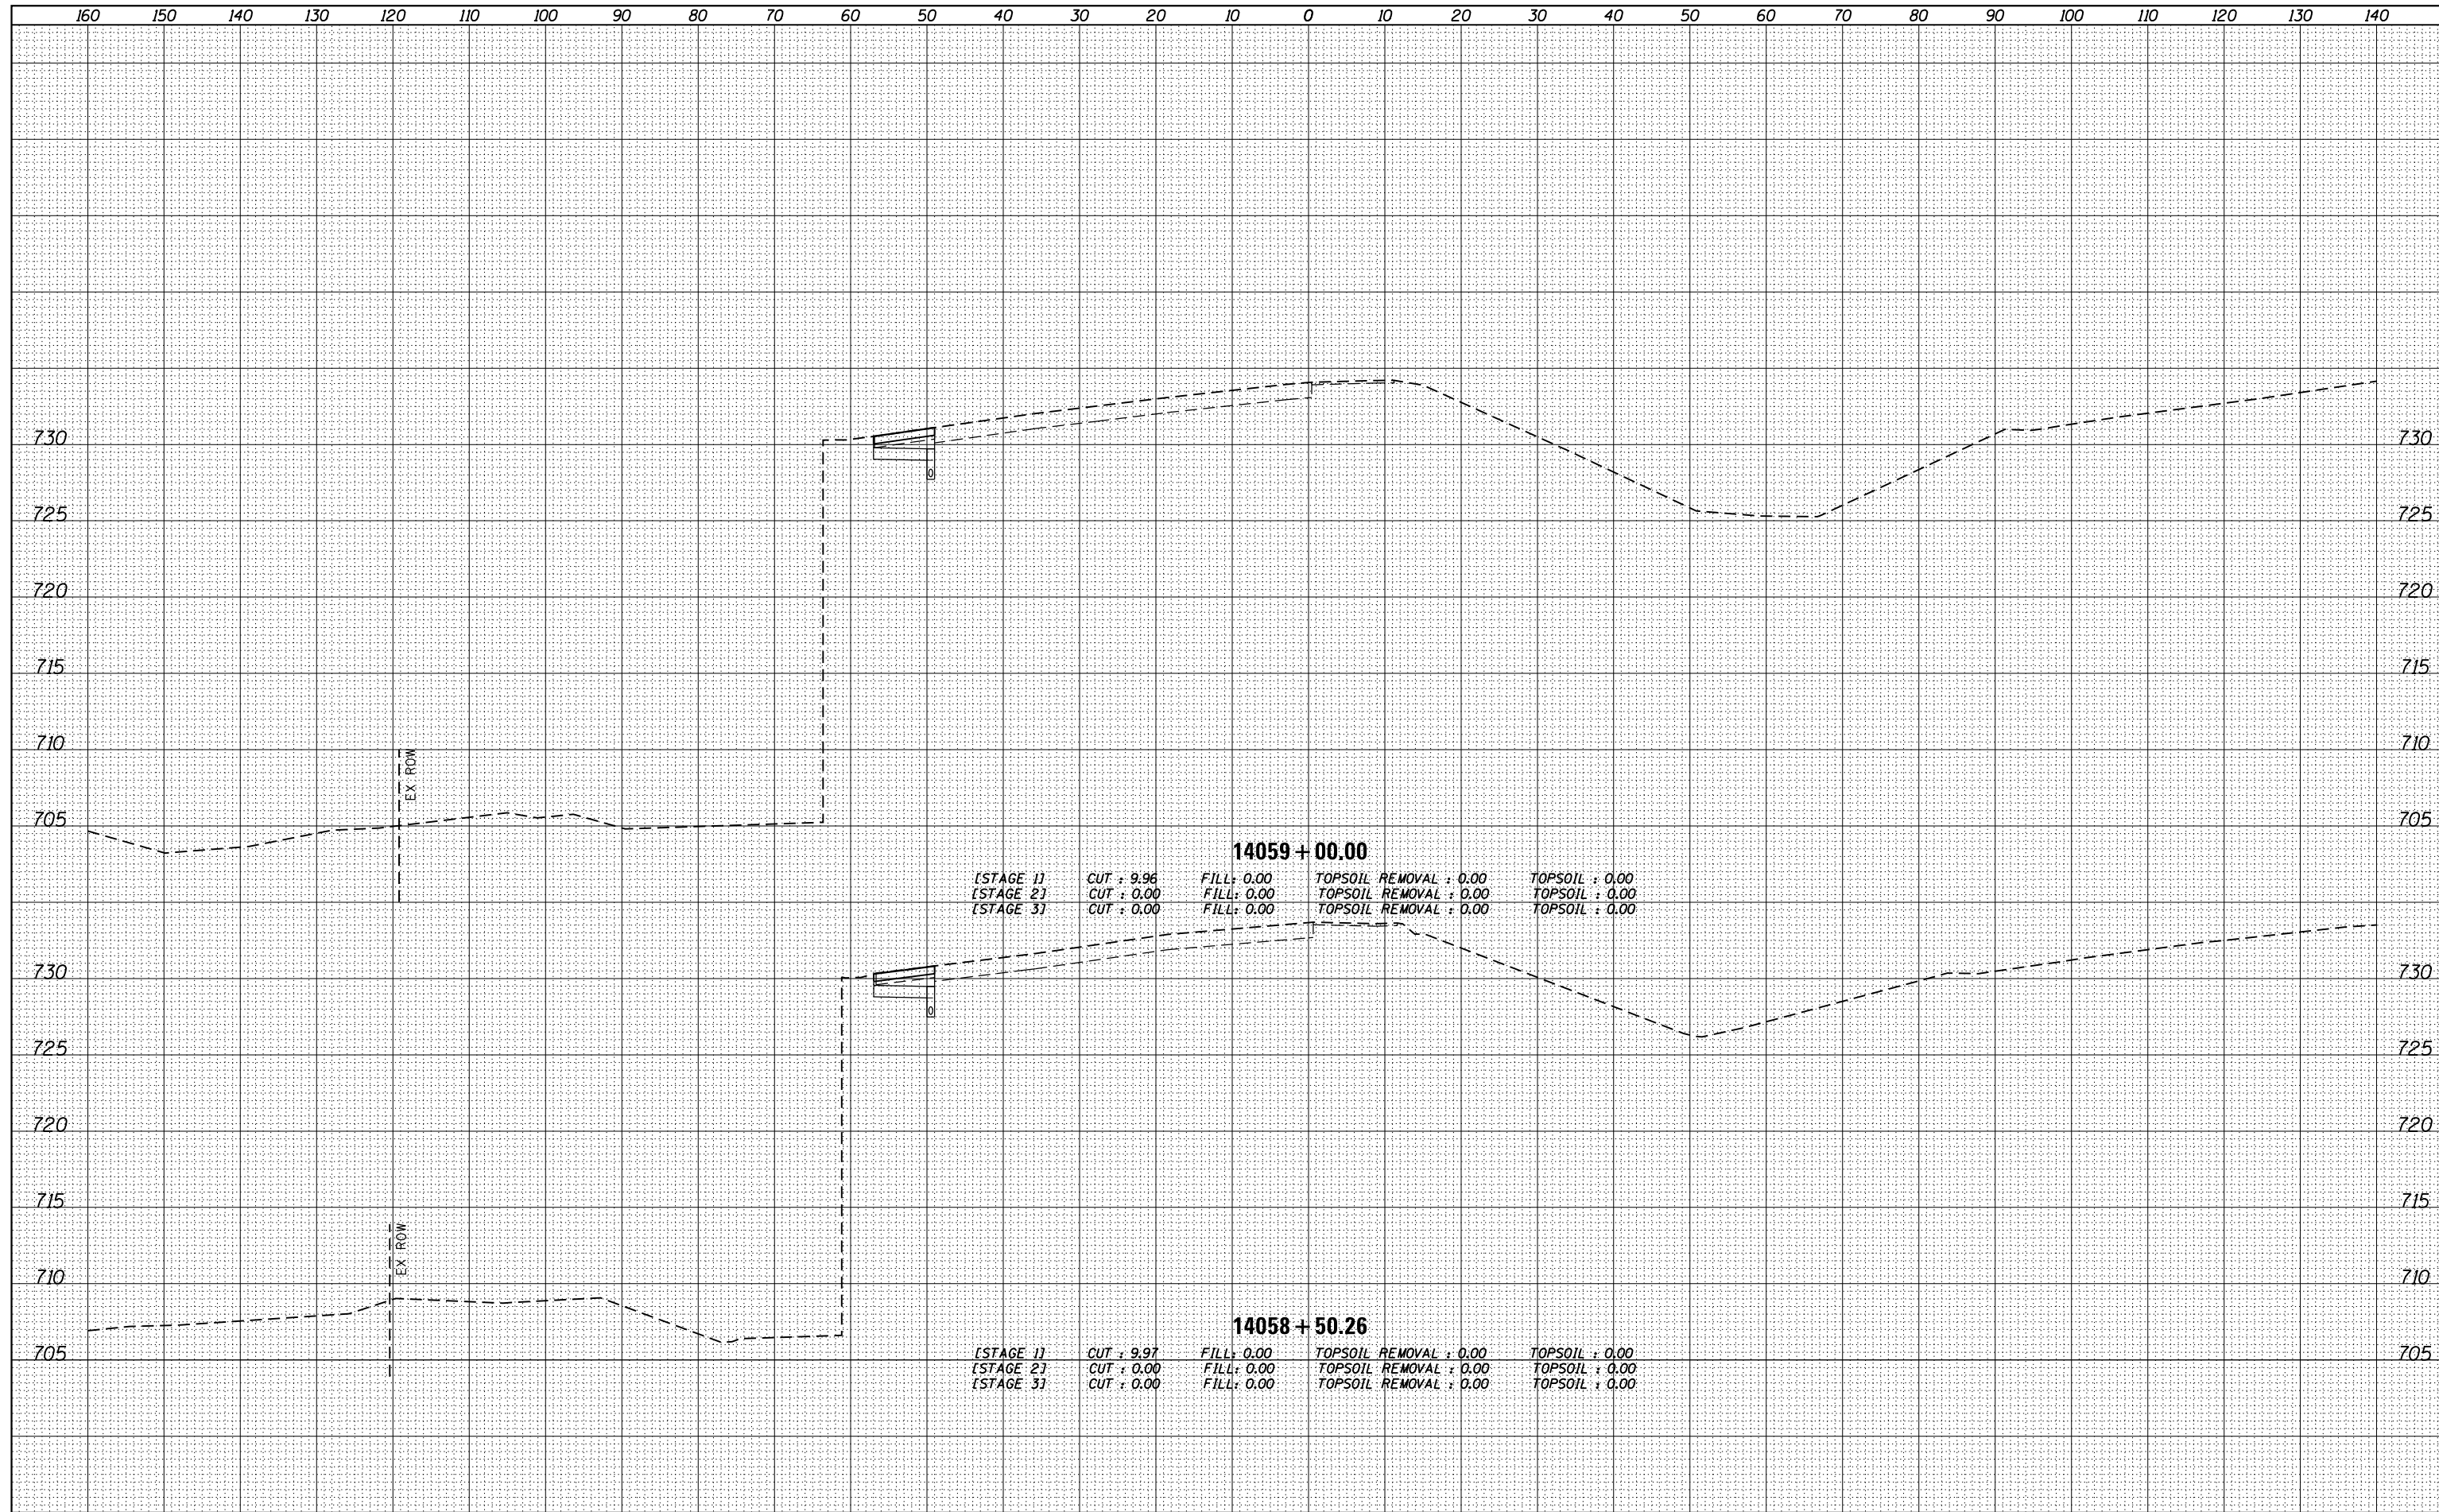

**14059 + 00.00**

[STAGE 1]	CUT : 9.96	FILL : 0.00	TOPSOIL REMOVAL : 0.00	TOPSOIL : 0.00
[STAGE 2]	CUT : 0.00	FILL : 0.00	TOPSOIL REMOVAL : 0.00	TOPSOIL : 0.00
[STAGE 3]	CUT : 0.00	FILL : 0.00	TOPSOIL REMOVAL : 0.00	TOPSOIL : 0.00

**14058 + 50.26**

[STAGE 1]	CUT : 9.97	FILL : 0.00	TOPSOIL REMOVAL : 0.00	TOPSOIL : 0.00
[STAGE 2]	CUT : 0.00	FILL : 0.00	TOPSOIL REMOVAL : 0.00	TOPSOIL : 0.00
[STAGE 3]	CUT : 0.00	FILL : 0.00	TOPSOIL REMOVAL : 0.00	TOPSOIL : 0.00

FILE NAME = D:\60L77-SHT-XSC-P94SHT.dgn

USER NAME = default  
 DESIGNED -  
 DRAWN -  
 CHECKED -  
 DATE - 6/20/2012

REVISIED -  
 REVISIED -  
 REVISIED -  
 REVISIED -

**STATE OF ILLINOIS  
 DEPARTMENT OF TRANSPORTATION**

**CROSS SECTIONS  
 MAINLINE I-94 (SOUTHBOUND)**

SCALE:  $\frac{1}{4}'' = 1' = \frac{10}{16}''$  SHEET 51 OF 110 SHEETS STA. 14058+50.26 TO STA. 14059+00.00

F.A. RTE.	SECTION	COUNTY	TOTAL SHEETS	SHEET NO.
94	49-1-R-1	LAKE	677	556
				CONTRACT NO. 60L77

ILLINOIS FED. AID PROJECT