


DATE	
BY	
FINAL SURVEY	SURVEYED
NOTE BOOK	PLOTTED
NO.	TEMPLATE
	AREAS CHECKED

DATE	
BY	
ORIGINAL SURVEY	SURVEYED
NOTE BOOK	PLOTTED
NO.	TEMPLATE
	AREAS CHECKED

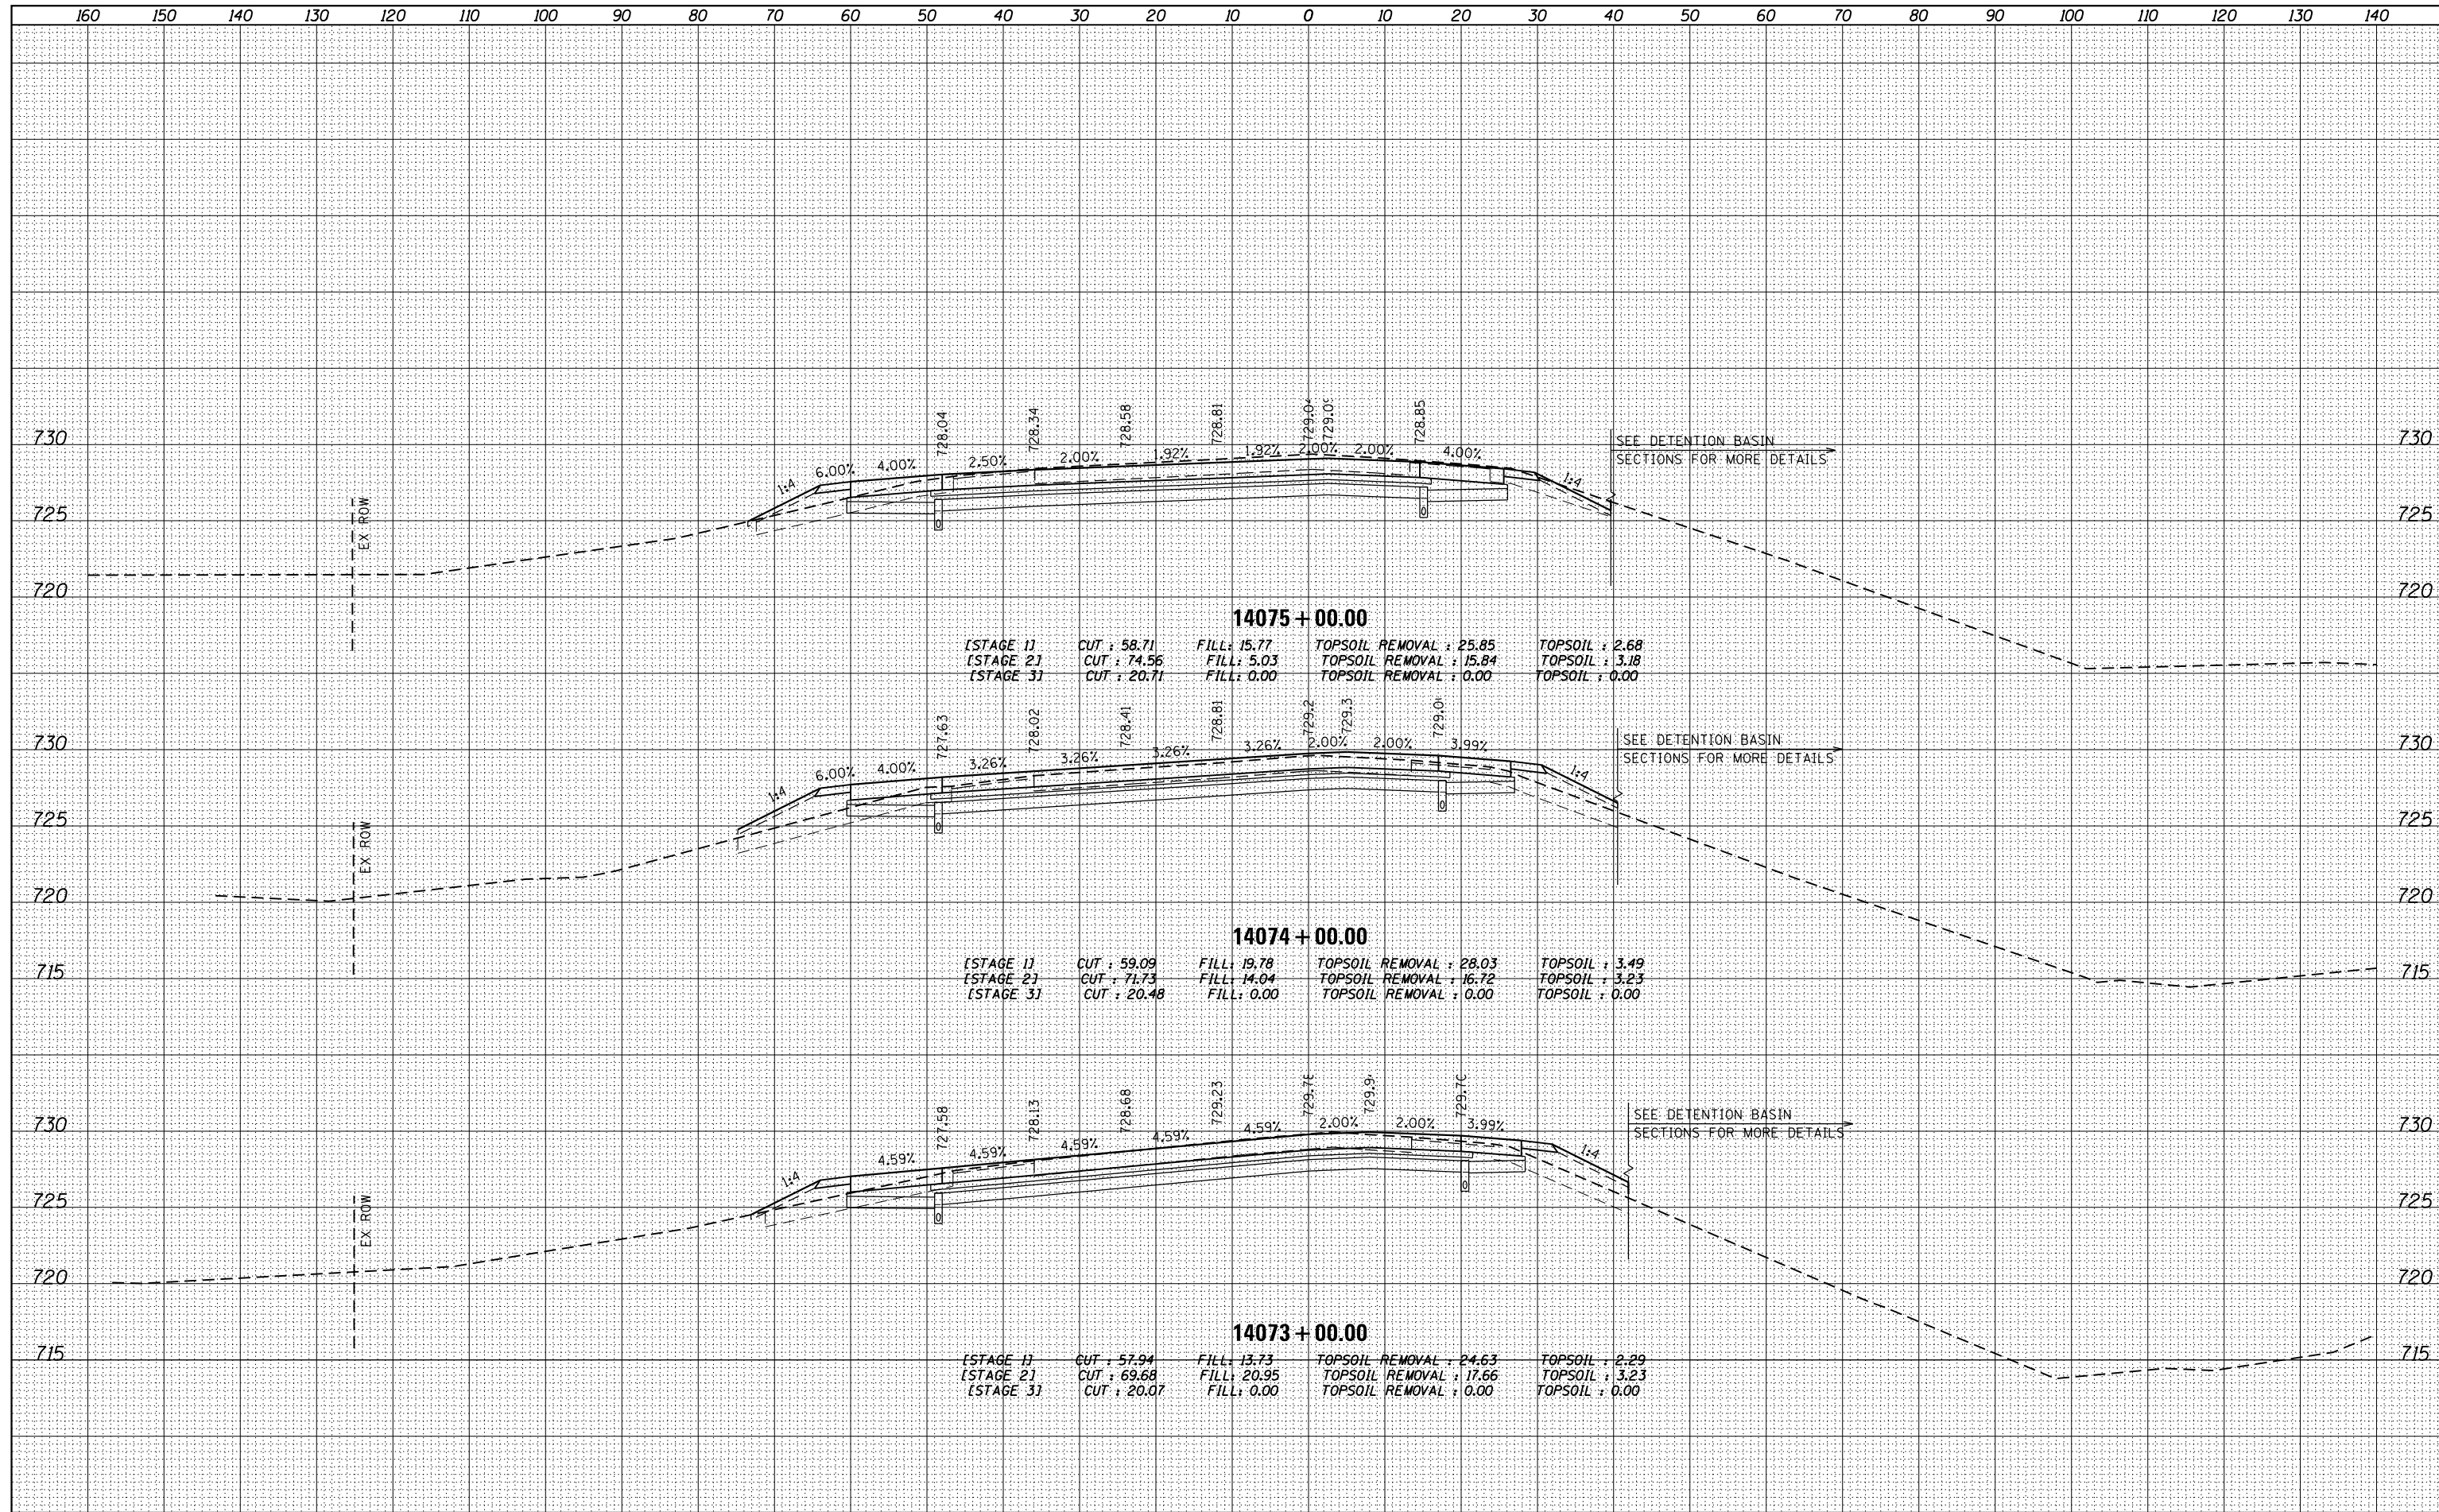

FILE NAME =	USER NAME = default	DESIGNED -	REVISED -	<b>STATE OF ILLINOIS</b> <b>DEPARTMENT OF TRANSPORTATION</b>	<b>CROSS SECTIONS</b> <b>MAINLINE I-94 (SOUTHBOUND)</b>	F.A. RTÉ.	SECTION	COUNTY	TOTAL SHEETS	SHEET NO.	
D160L77-SHT-XSC_P94S4BT.dgn		DRAWN -	REVISED -			94	49-1-R-1	LAKE	677	563	
		CHECKED -	REVISED -			CONTRACT NO. 60L77					
		DATE -	REVISED -			ILLINOIS FED. AID PROJECT					
				SCALE: 1/4" = 1' = 10'		SHEET 58 OF 110 SHEETS		STA. 14073+00.00 TO STA. 14075+00.00			