


DATE	
BY	
FINAL SURVEY	SURVEYED
NOTE BOOK	PLOTTED
NO.	TEMPLATE
	AREAS CHECKED

DATE	
BY	
ORIGINAL SURVEY	SURVEYED
NOTE BOOK	PLOTTED
NO.	TEMPLATE
	AREAS CHECKED

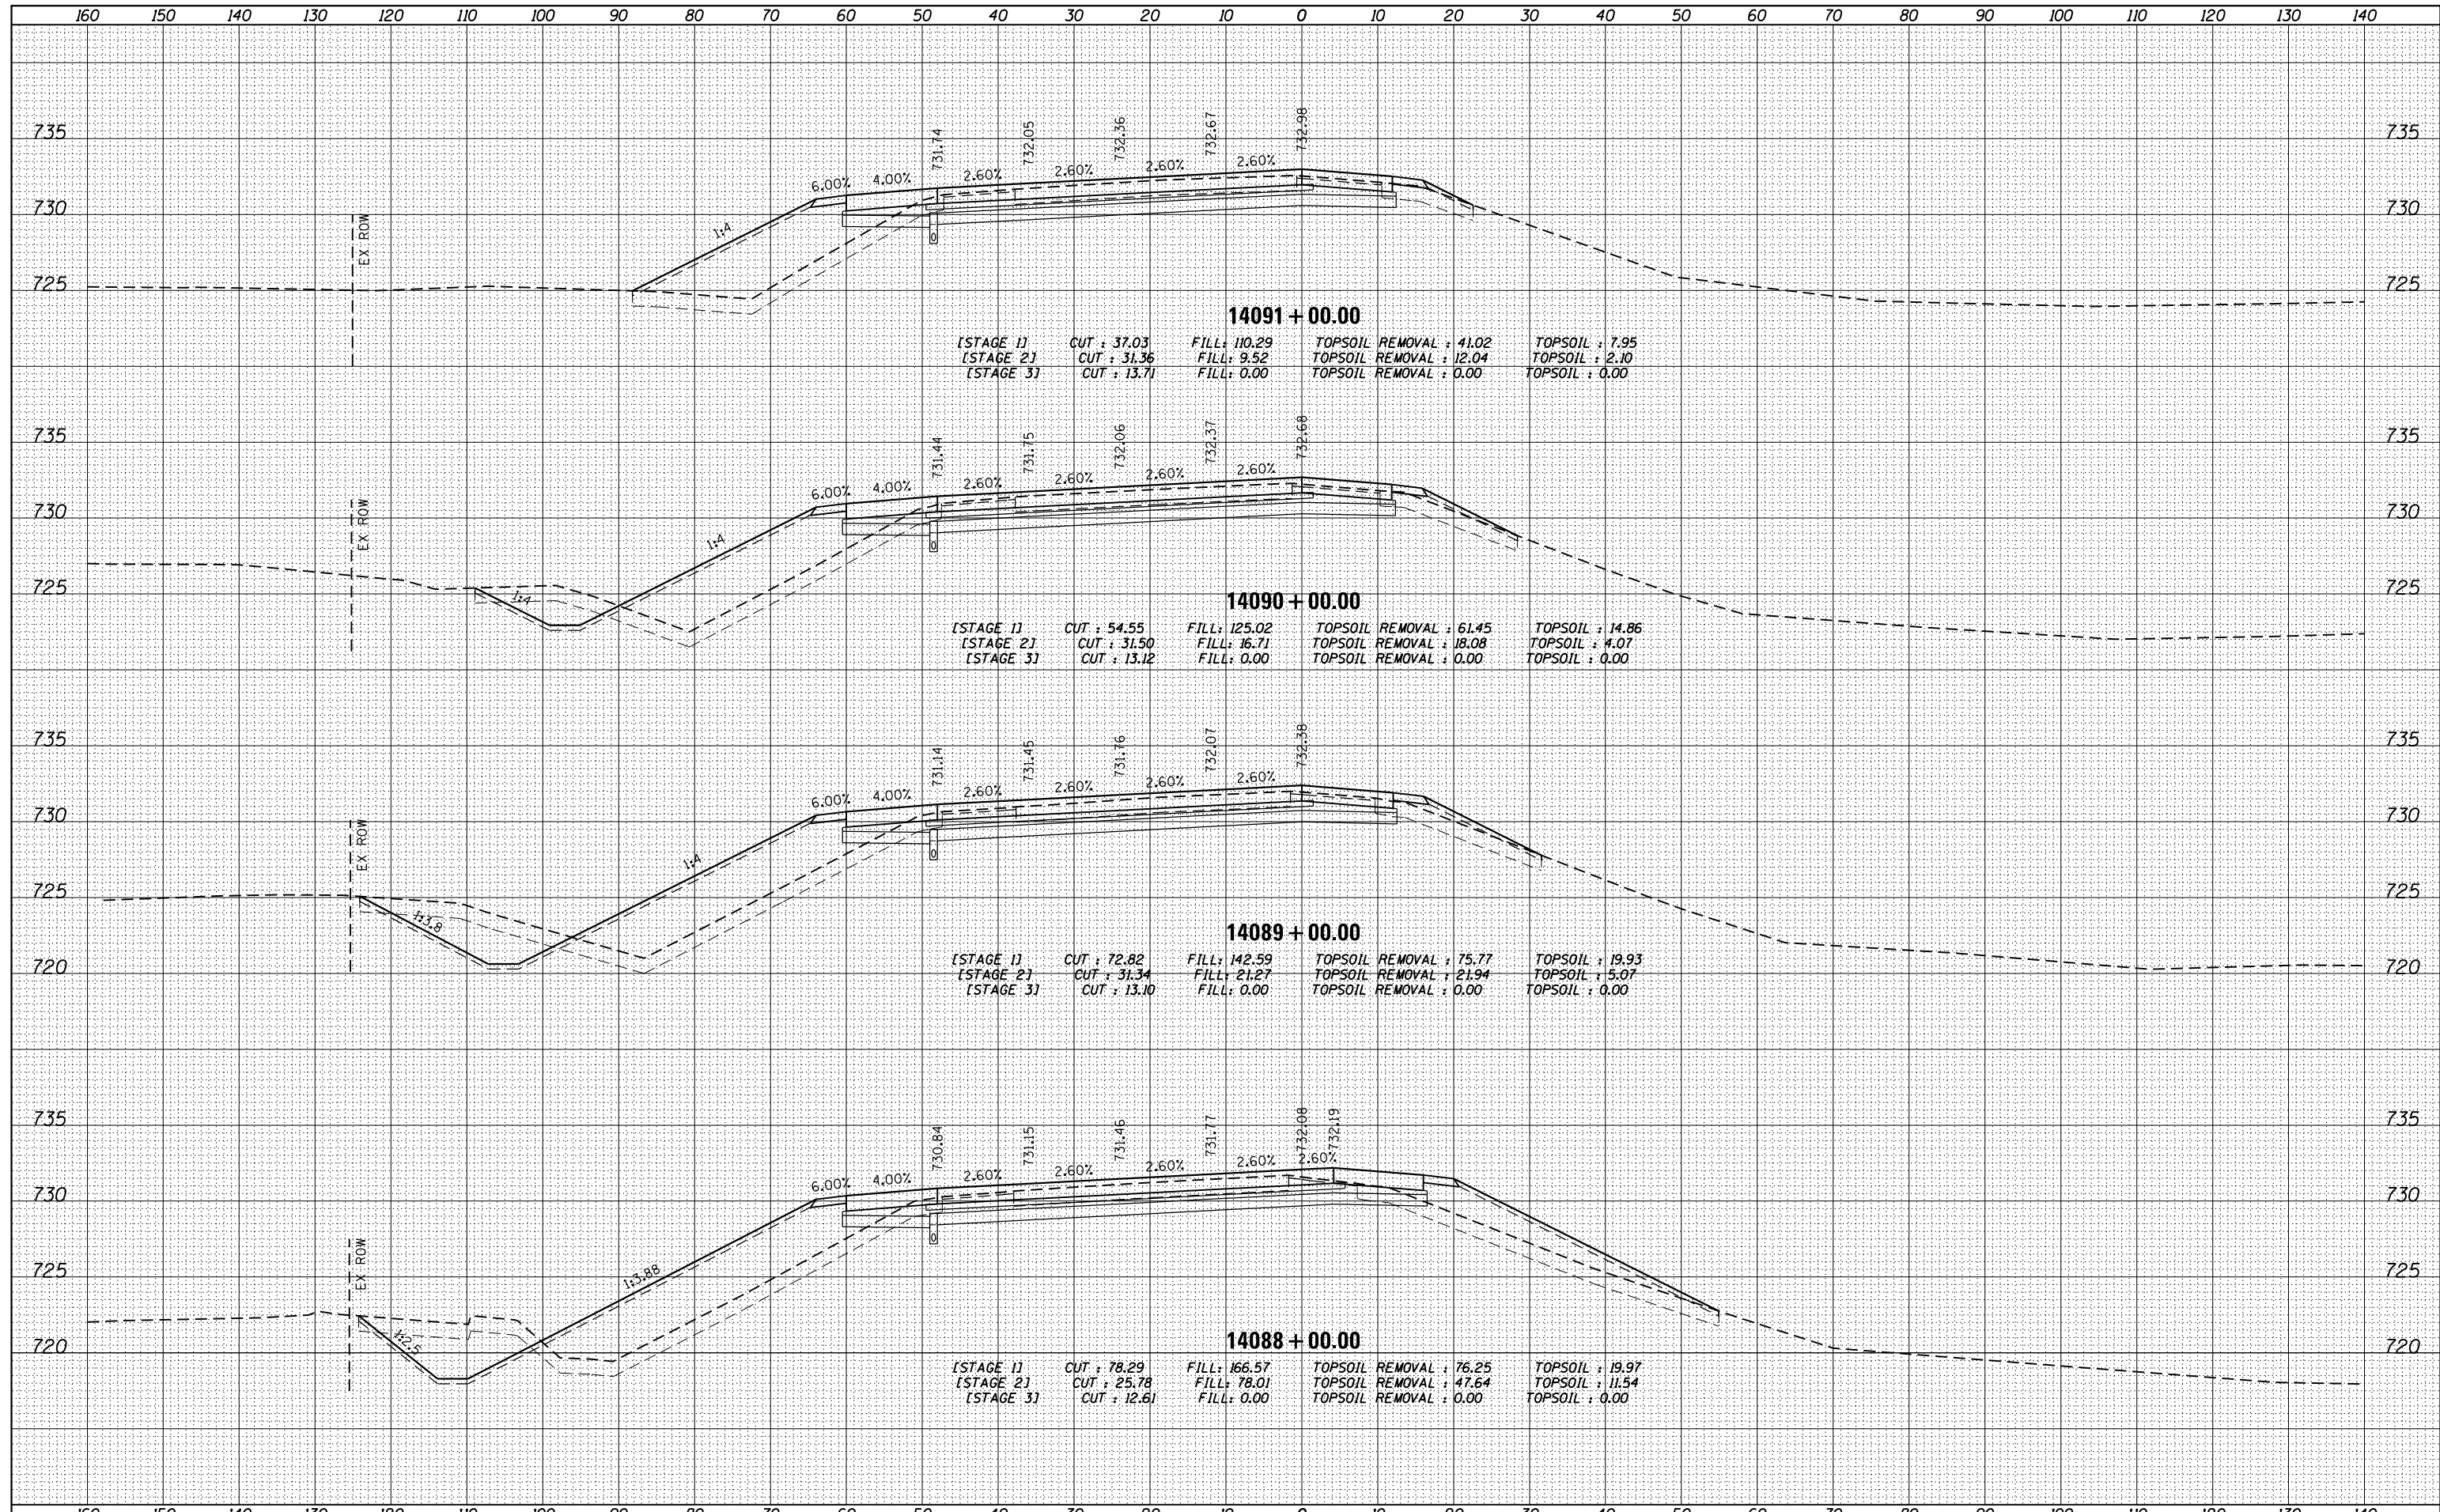

FILE NAME = D160L77-SHT-XSC_P94SHT.dgn	USER NAME = default	DESIGNED -	REVISÉ -	STATE OF ILLINOIS DEPARTMENT OF TRANSPORTATION	CROSS SECTIONS MAINLINE I-94 (SOUTHBOUND)	F.A. RTE. = 94	SECTION = 49-1-R-1	COUNTY = LAKE	TOTAL SHEETS = 677	SHEET NO. = 568	
	PLOT SCALE = H=1"=10' V=1"=5'	DRAWN -	REVISÉ -			SCALE: H: 1" = 10' V: 1" = 5'	SHEET 63 OF 110 SHEETS	STA. 14088+00.00 TO STA. 14091+00.00	CONTRACT NO. 60L77		
	PLOT DATE = 6/20/2012	CHECKED -	REVISÉ -			ILLINOIS FED. AID PROJECT					
		DATE -	REVISÉ -								