


DATE	
BY	
SURVEYED	
PLOTTED	
TEMPLATE	
AREAS	
CHECKED	
NO.	

DATE	
BY	
SURVEYED	
PLOTTED	
TEMPLATE	
AREAS	
CHECKED	
NO.	

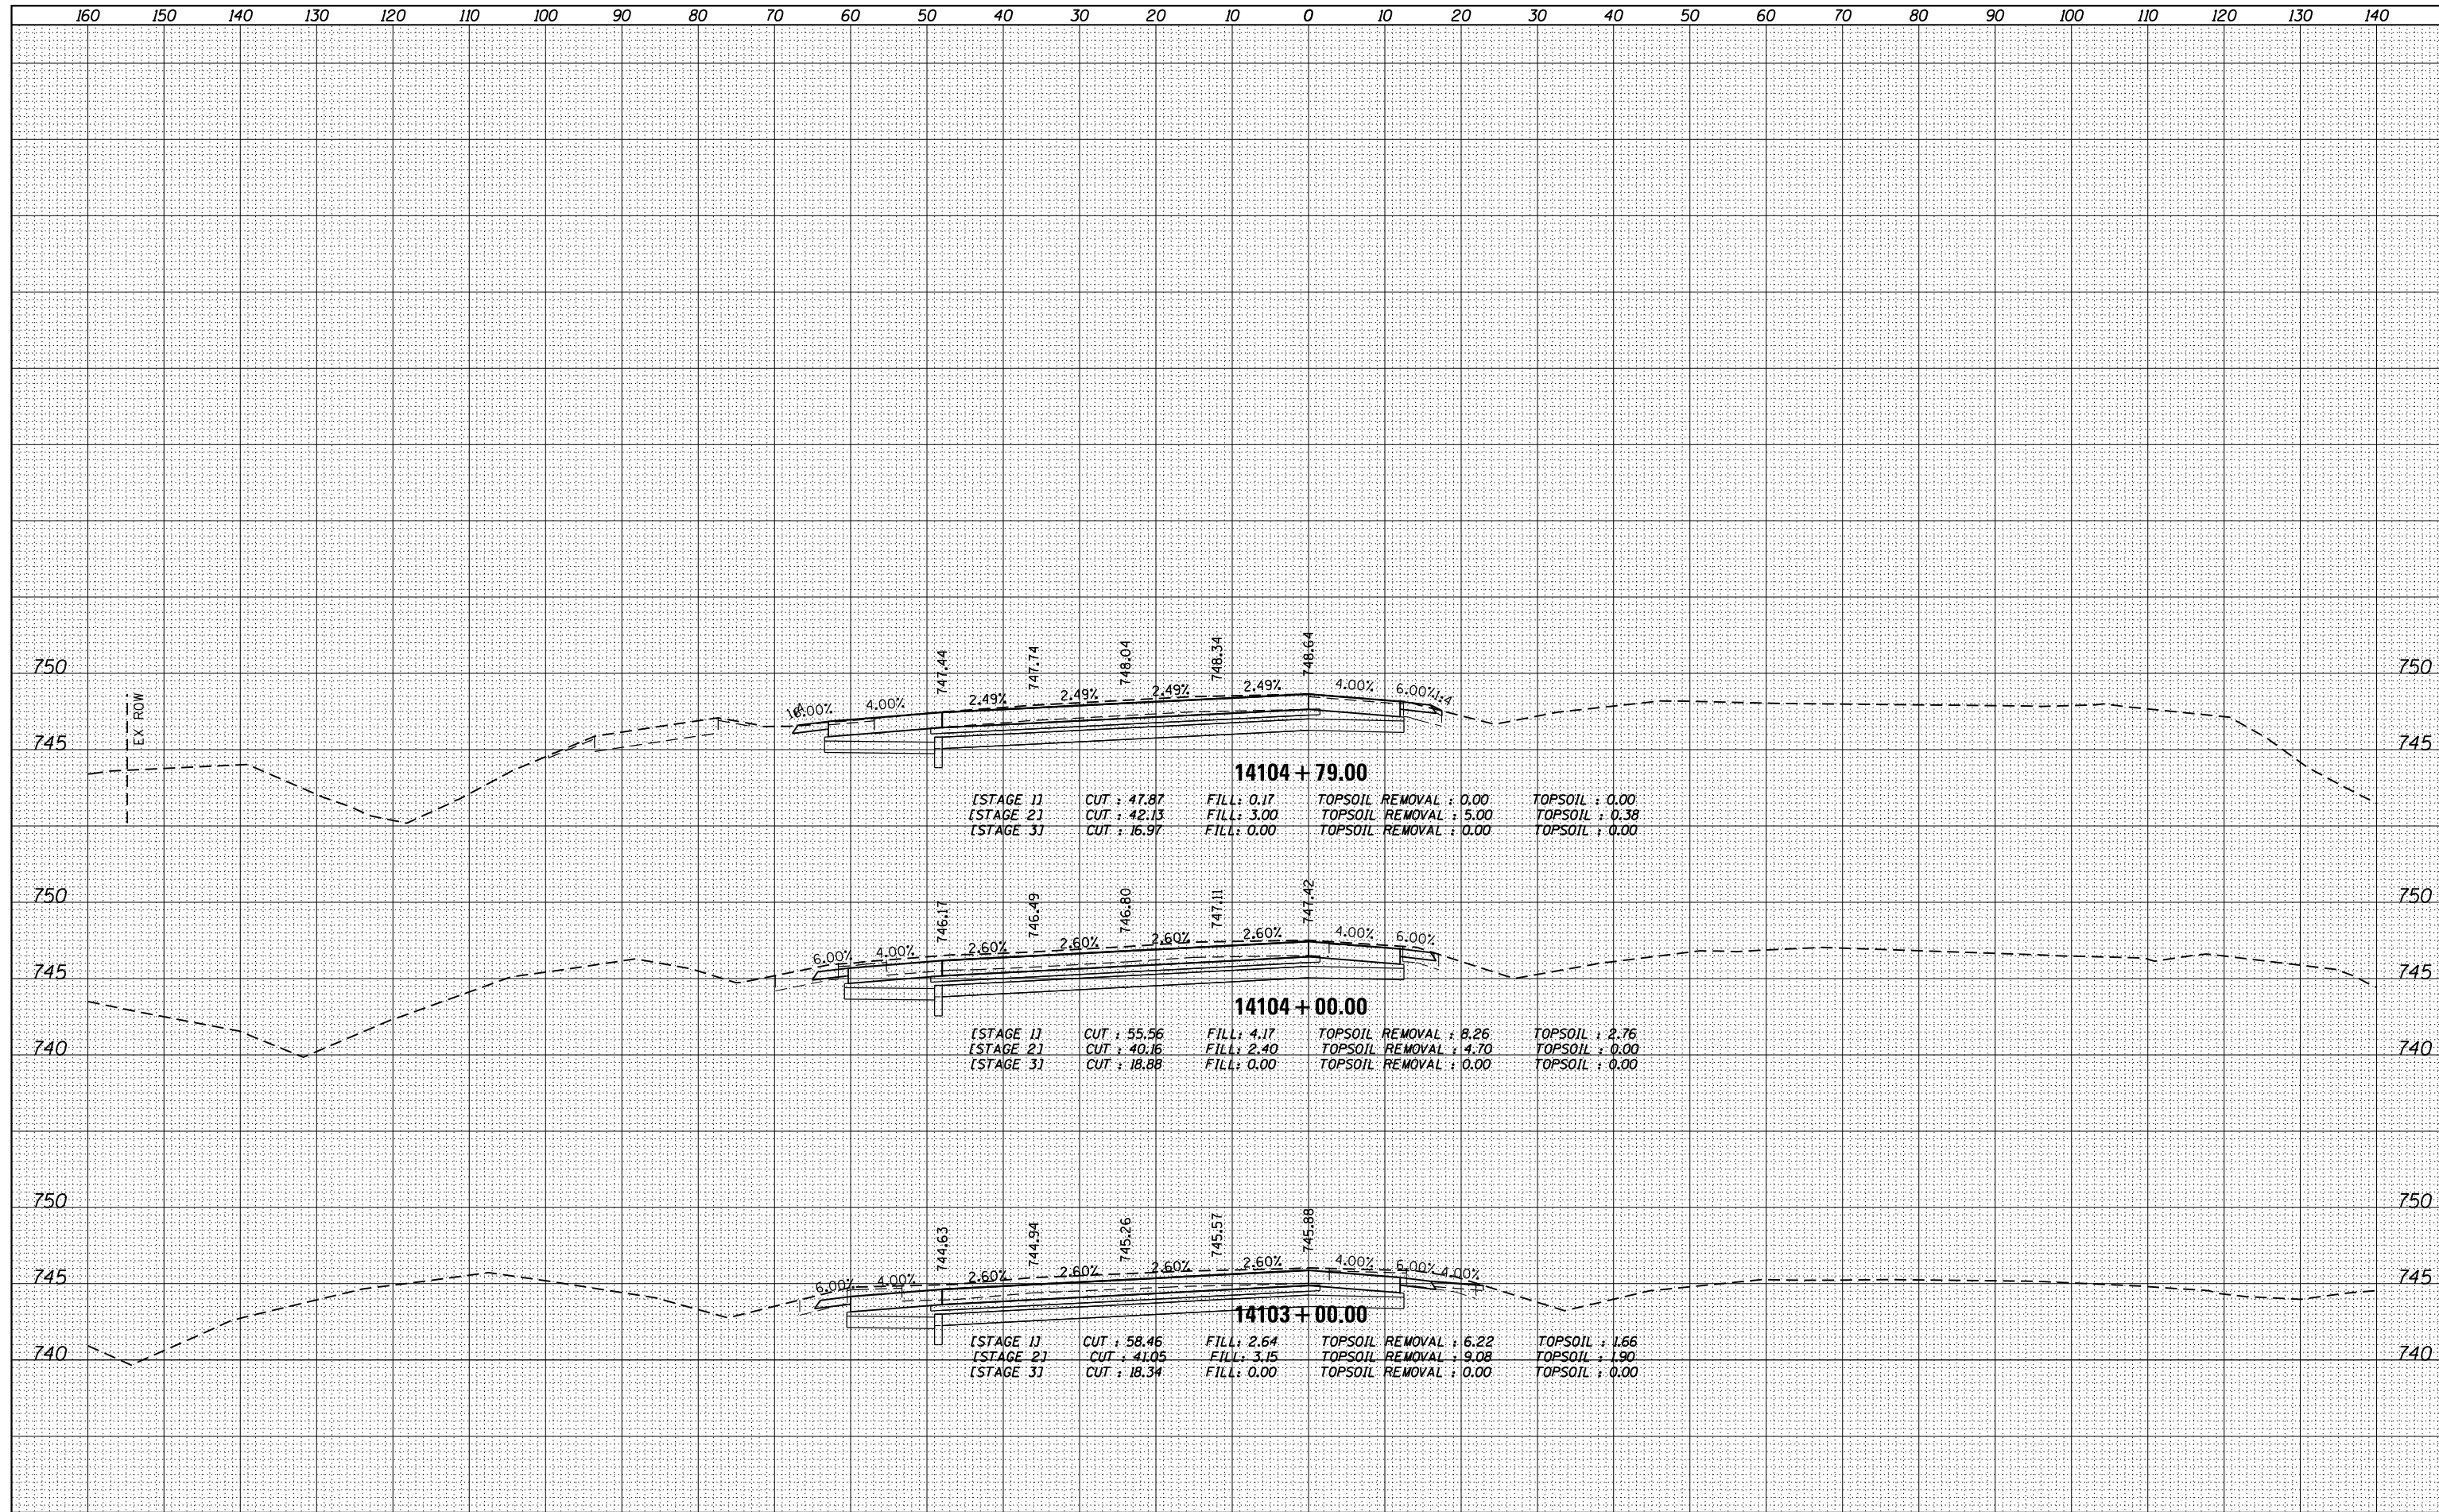

FILE NAME = D:\60L77-SHT-XSC\_P94SHT.dgn

USER NAME = default	DESIGNED -	REVISED -
	DRAWN -	REVISED -
PLOT SCALE = H=1"=10' V=1"=5'	CHECKED -	REVISED -
PLOT DATE = 6/20/2012	DATE -	REVISED -

**STATE OF ILLINOIS  
DEPARTMENT OF TRANSPORTATION**

**CROSS SECTIONS  
MAINLINE I-94 (SOUTHBOUND)**

SCALE: H: 1" = 10' V: 1" = 5' SHEET 67 OF 110 SHEETS STA. 14103+00.00 TO STA. 14104+79.00

F.A. RTE.	SECTION	COUNTY	TOTAL SHEETS	SHEET NO.
94	49-1-R-1	LAKE	677	572
				CONTRACT NO. 60L77
ILLINOIS FED. AID PROJECT				