


DATE	
BY	
FINAL SURVEY	SURVEYED
NOTE BOOK	PLOTTED
NO.	TEMPLATE
	AREAS
	CHECKED

DATE	
BY	
ORIGINAL SURVEY	SURVEYED
NOTE BOOK	PLOTTED
NO.	TEMPLATE
	AREAS
	CHECKED

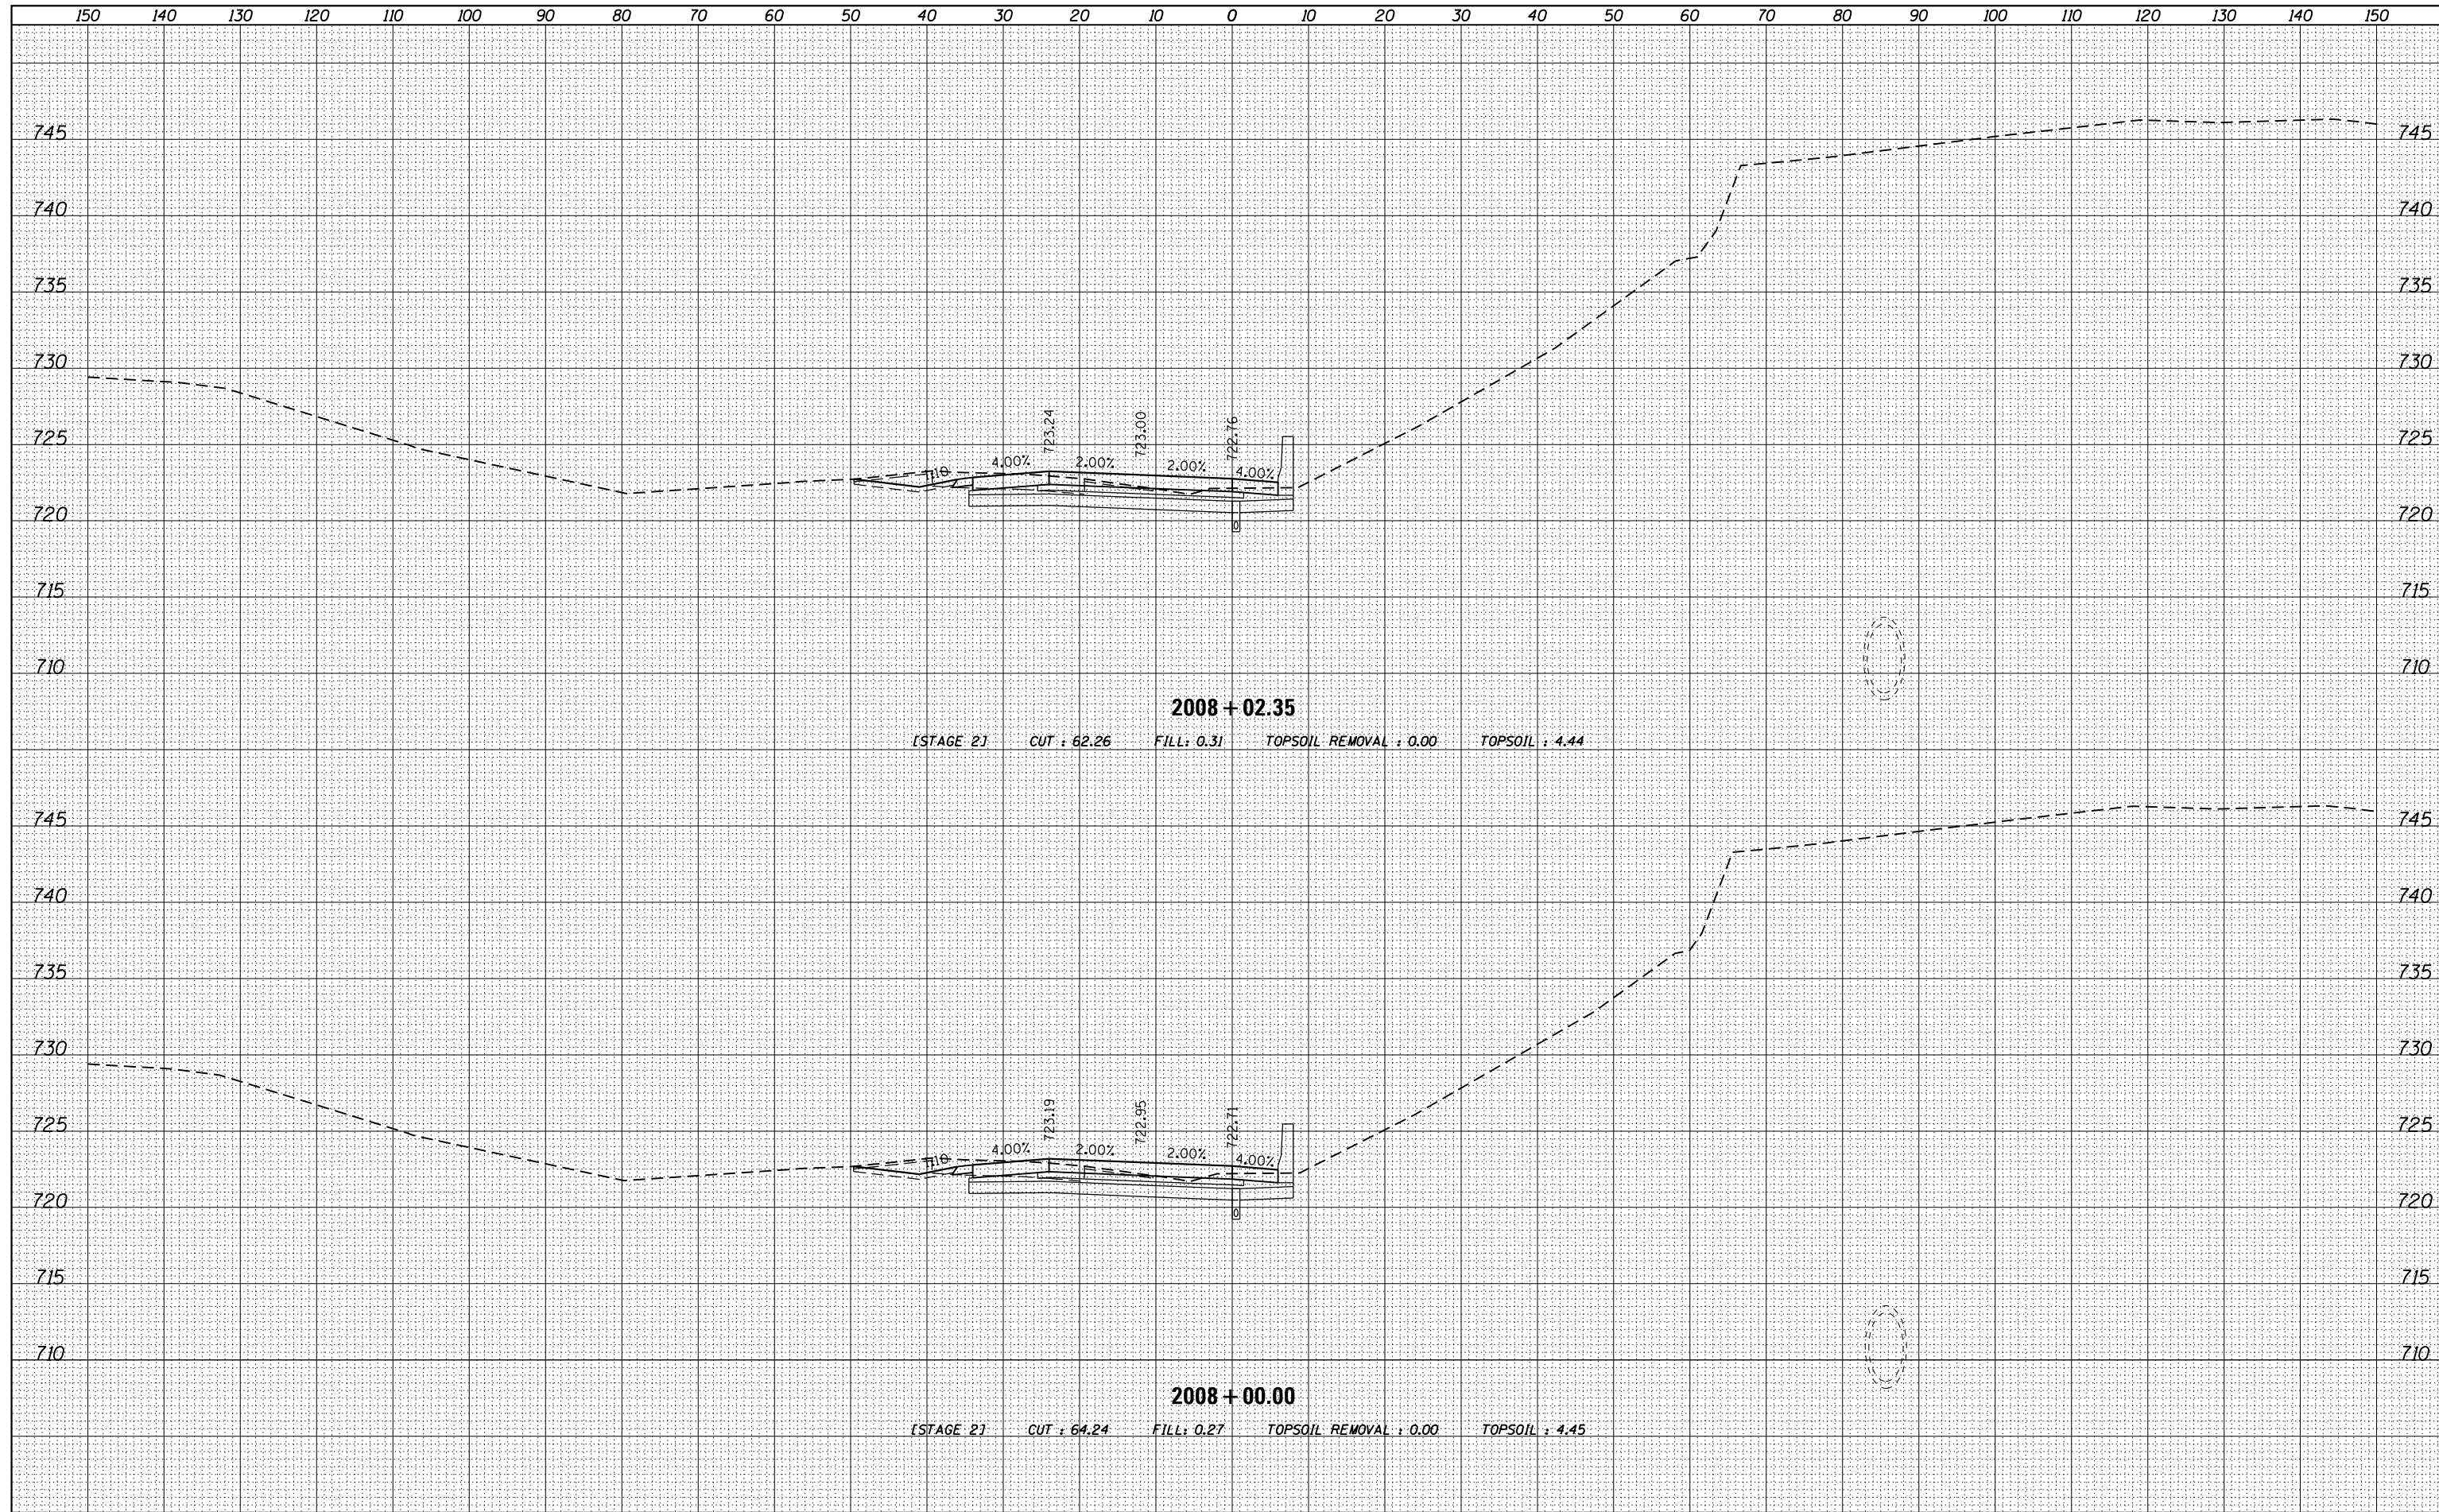

FILE NAME = DI60L77-SHT-XSC_P94SEX4.dgn

USER NAME = default	DESIGNED -	REVISIED -
PLOT SCALE = H=1"=10' V=1"=5'	DRAWN -	REVISIED -
PLOT DATE = 6/20/2012	CHECKED -	REVISIED -
	DATE -	REVISIED -

**STATE OF ILLINOIS
DEPARTMENT OF TRANSPORTATION**

**CROSS SECTIONS
SB I-94 TO SB US-41**

SCALE: $\frac{1}{4}'' = 1' = \frac{10}{16}''$ SHEET 95 OF 110 SHEETS STA. 2008+00.00 TO STA. 2008+02.35

F.A. RTE.	SECTION	COUNTY	TOTAL SHEETS	SHEET NO.
94	49-1-R-1	LAKE	677	600
				CONTRACT NO. 60L77
ILLINOIS FED. AID PROJECT				