


DATE	
BY	
FINAL SURVEY	SURVEYED
NOTE BOOK	PLOTTED
NO.	TEMPLATE
	AREAS
	CHECKED

DATE	
BY	
ORIGINAL SURVEY	SURVEYED
NOTE BOOK	PLOTTED
NO.	TEMPLATE
	AREAS
	CHECKED

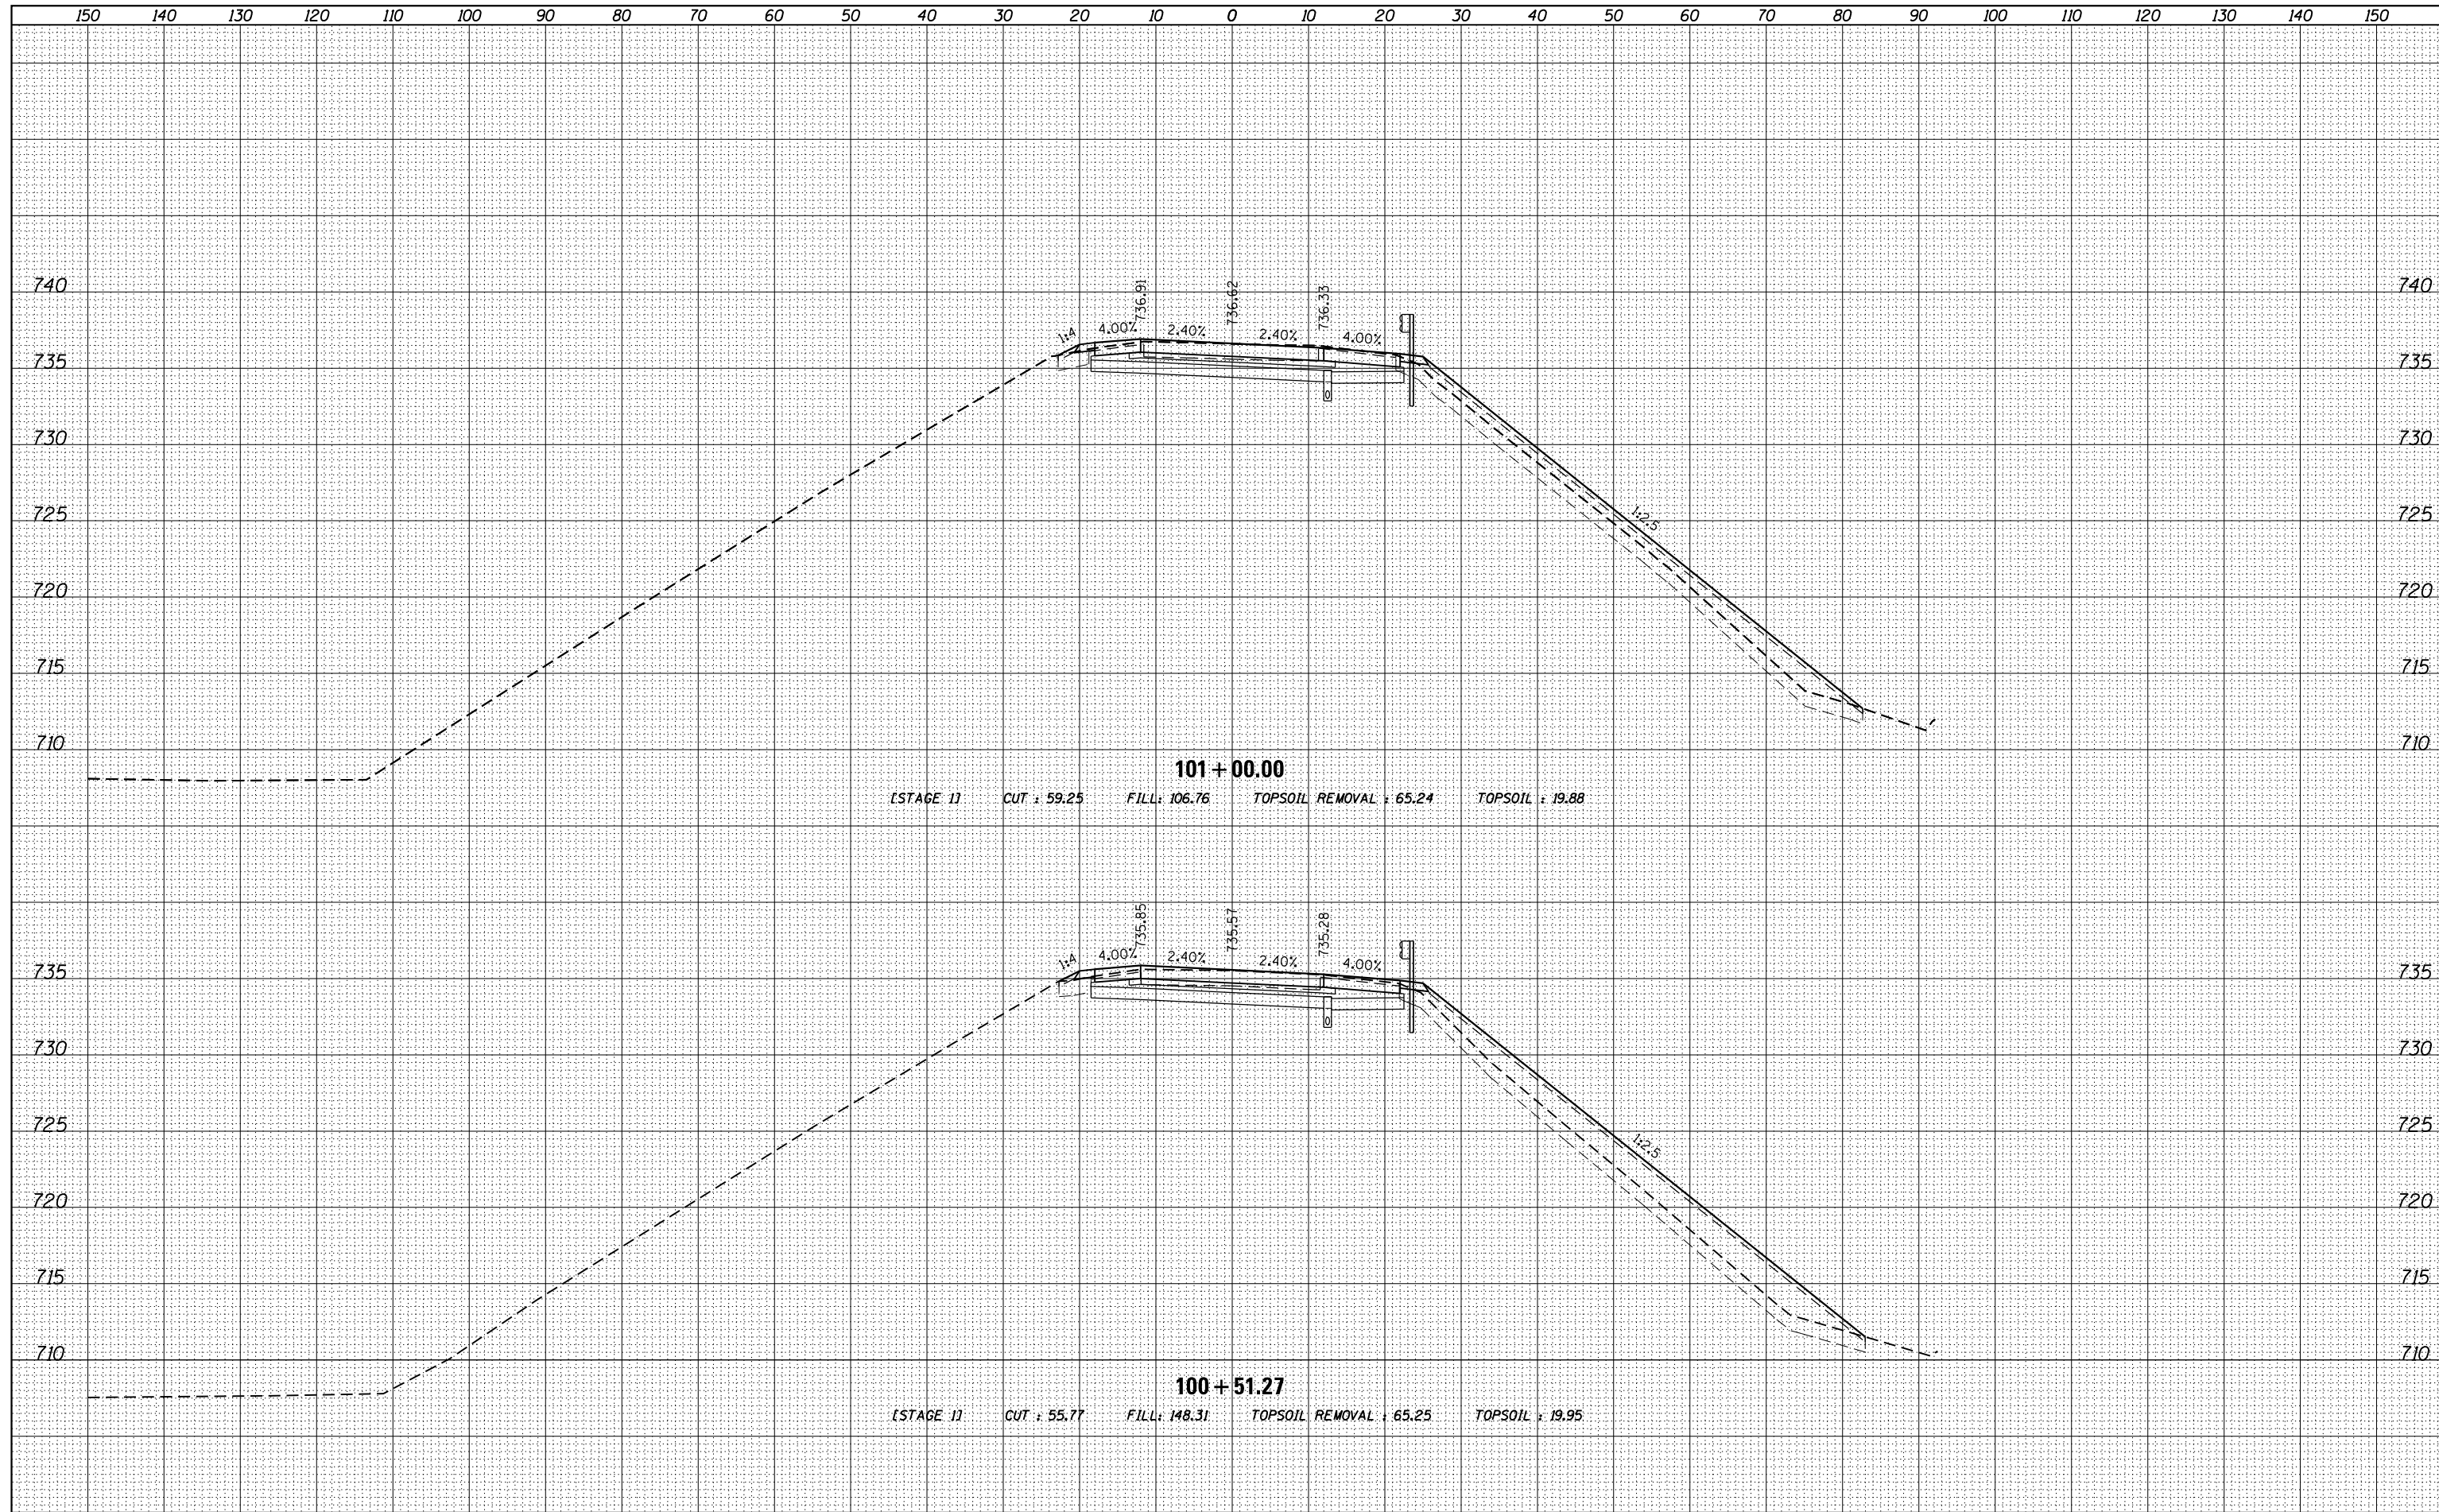

FILE NAME = D:\60L77-SHT-XSC_P94NEN4.dgn

USER NAME = default	DESIGNED -	REVISED -
PLOT SCALE = H:1"=10' V:1"=5'	DRAWN -	REVISED -
PLOT DATE = 6/20/2012	CHECKED -	REVISED -
	DATE -	REVISED -

**STATE OF ILLINOIS
DEPARTMENT OF TRANSPORTATION**

**CROSS SECTIONS
NB US-41 TO NB I-94**

SCALE: $\frac{H}{V} = \frac{1''}{10'}$ SHEET 99 OF 110 SHEETS STA. 100+51.27 TO STA. 101+00.00

F.A. RTE.	SECTION	COUNTY	TOTAL SHEETS	SHEET NO.
94	49-1-R-1	LAKE	677	603A
				CONTRACT NO. 60L77
ILLINOIS FED. AID PROJECT				