


DATE	
BY	
SURVEYED	
PLOTTED	
TEMPLATE	
AREAS	
CHECKED	
NO.	

DATE	
BY	
SURVEYED	
PLOTTED	
TEMPLATE	
AREAS	
CHECKED	
NO.	

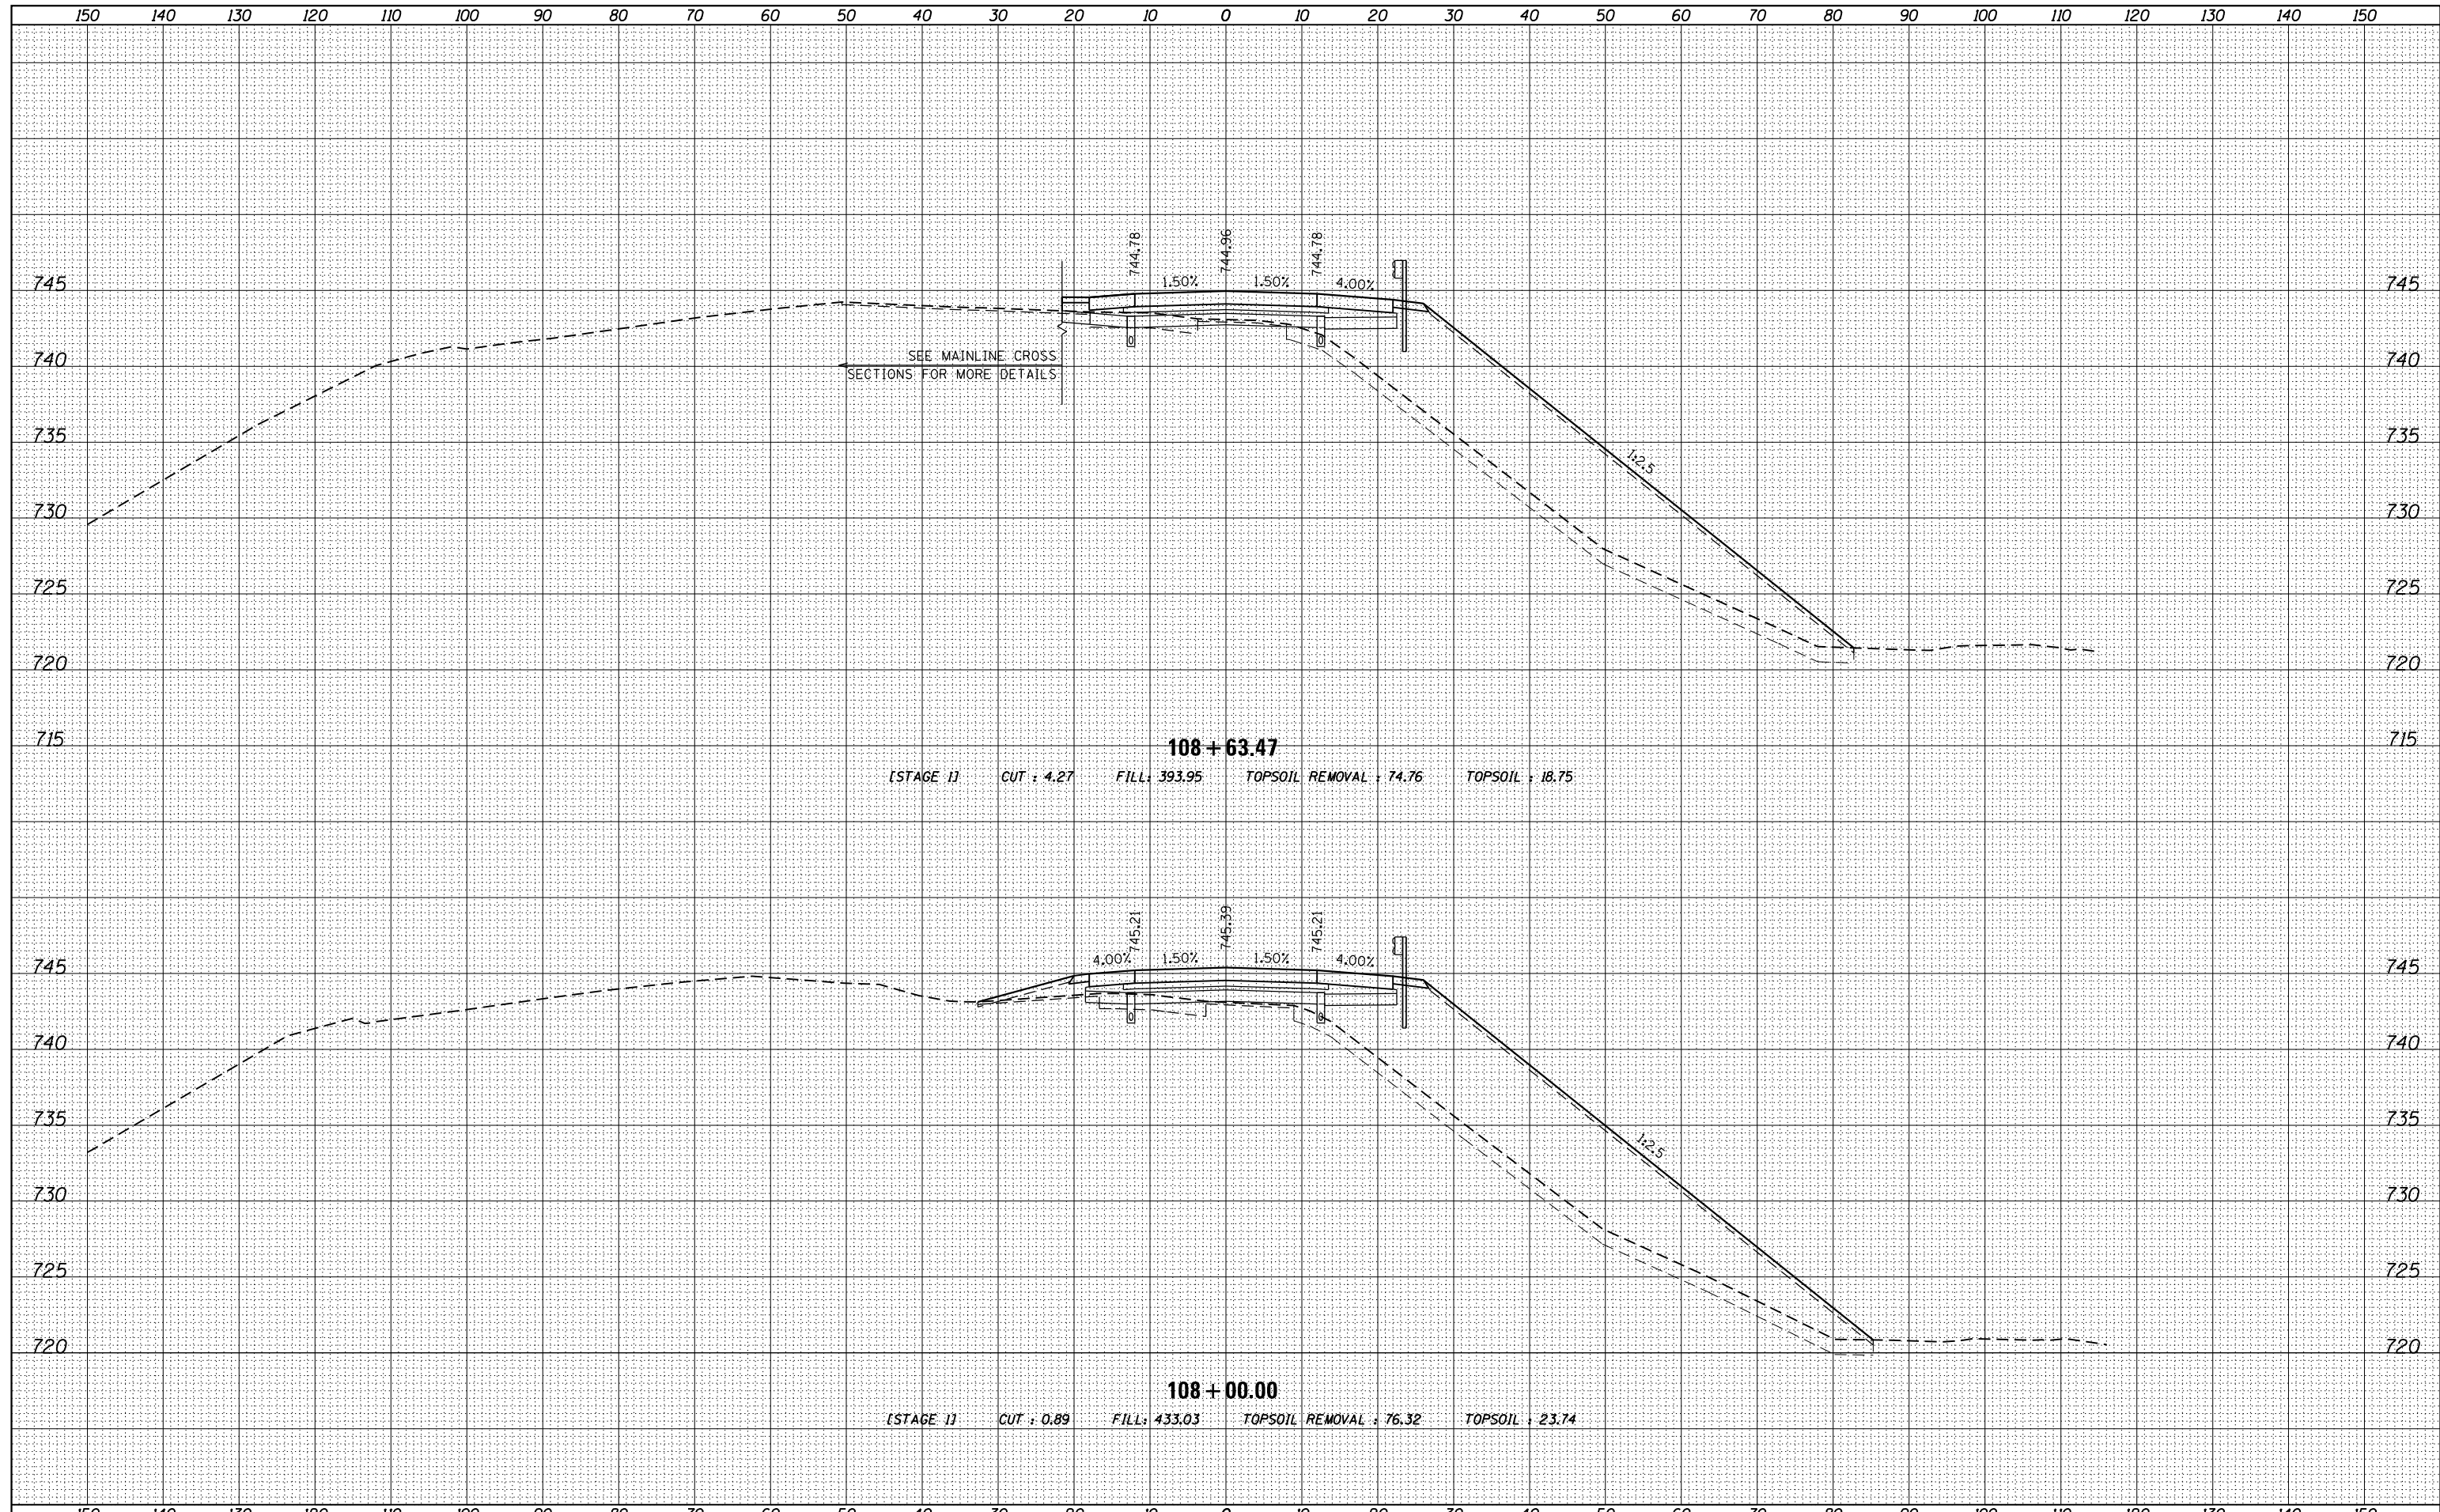

FILE NAME =
D160L77-SHT-XSC_P94NEN4.dgn

USER NAME = default
DESIGNED -
DRAWN -
CHECKED -
DATE -

REVISÉ -
REVISÉ -
REVISÉ -
REVISÉ -

**STATE OF ILLINOIS
DEPARTMENT OF TRANSPORTATION**

**CROSS SECTIONS
NB US-41 TO NB I-94**

SCALE: $\frac{1}{4}'' = 10'$ SHEET 103 OF 110 SHEETS STA. 108+00.00 TO STA. 108+63.47

F.A. RTE.	SECTION	COUNTY	TOTAL SHEETS	SHEET NO.
94	49-1-R-1	LAKE	677	603E
CONTRACT NO. 60L77			ILLINOIS FED. AID PROJECT	