

F.A.I. RTE.	SECTION	COUNTY	TOTAL SHEETS	SHEET NO.
94	0304.1 HB-1-2	COOK	44	1
FED. ROAD DIST. NO. 1		ILLINOIS	CONTRACT NO. 60P72	

STATE OF ILLINOIS
DEPARTMENT OF TRANSPORTATION
DIVISION OF HIGHWAYS
PROPOSED
HIGHWAY PLANS


F.A.I. 94 (INTERSTATE 94)
AT TOUHY AVENUE
SECTION: 0304.1 HB-1-2
BRIDGE DECK OVERLAY, BRIDGE JOINT REPAIR
SN 016-0713
PROJECT: BHI-094-2(247) 038
COUNTY: COOK
C-91-608-11

FOR INDEX OF SHEETS, SEE SHEET NO. 2

DESIGN DESIGNATION :
TOUHY AVENUE
POSTED SPEED: 30-35 M.P.H.
2010 ADT = 43,110
INTERSTATE 94
POSTED SPEED: 55 M.P.H.
2010 ADT = 169,500

PROPOSED IMPROVEMENT
 REMOVAL AND REPLACEMENT OF THE EXISTING BRIDGE DECK SURFACE,
 PARTIAL BRIDGE DECK REPAIRS, RECONSTRUCTION OF EXPANSION JOINTS,
 STRUCTURAL REPAIR OF THE SUBSTRUCTURE AND OTHER RELATED WORK

PROJECT LOCATED IN THE
VILLAGE OF LINCOLNWOOD
VILLAGE OF SKOKIE

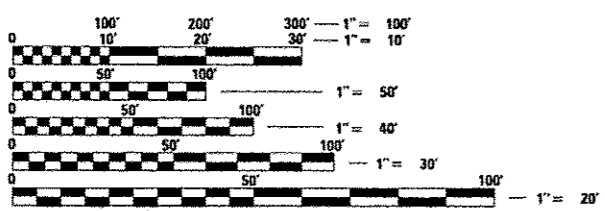


FULL SIZE PLANS HAVE BEEN PREPARED USING STANDARD ENGINEERING SCALES. REDUCED SIZED PLANS WILL NOT CONFORM TO STANDARD SCALES. IN MAKING MEASUREMENTS ON REDUCED PLANS, THE ABOVE SCALES MAY BE USED.

J.U.L.I.E.
 JOINT UTILITY LOCATING INFORMATION FOR EXCAVATORS
 1-800-892-0123
 OR 811

DISTRICT ONE - DESIGN
 PROJECT MANAGER : ISAAM RAYYAN (847) 705-4178
 PROJECT ENGINEER : ROBERT BORD (847) 705-4237

CONTRACT NO. 60P72

D-91-608-11

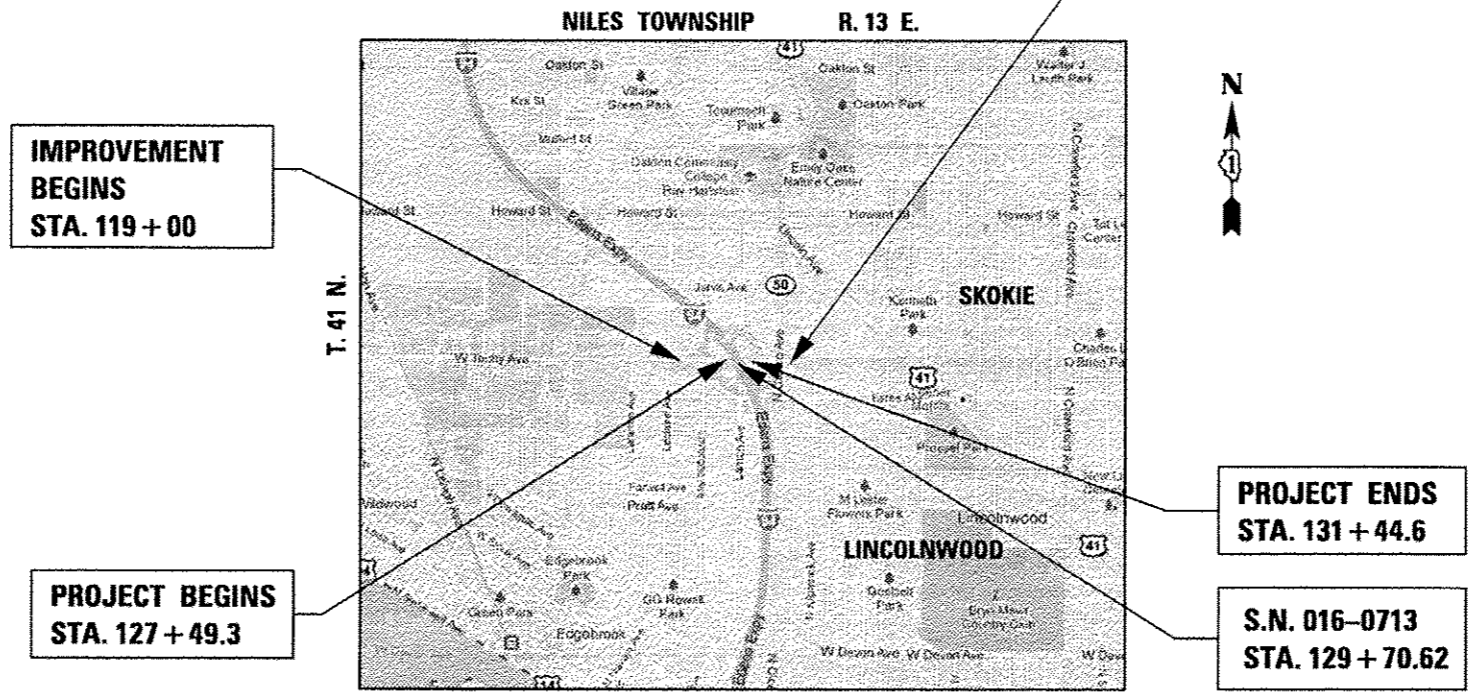


GROSS LENGTH OF PROJECT = 395 FEET = 0.075 MILES
NET LENGTH OF PROJECT = 395 FEET = 0.075 MILES

STATE OF ILLINOIS
 DEPARTMENT OF TRANSPORTATION
 DIVISION OF HIGHWAYS

SUBMITTED MAY 10, 2012
Diana M. O'Hara
 DEPUTY DIRECTOR OF HIGHWAYS, REGION ENGINEER

June 29, 2012
John D. Baranzelli, P.E., Ia
 acting ENGINEER OF DESIGN AND ENVIRONMENT

June 29, 2012
William P. Frey, Ia
 acting DIRECTOR OF HIGHWAYS, CHIEF ENGINEER

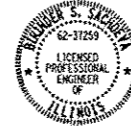

Birinder S. Sachdeva May 14, 2012
 BIRINDER S. SACHDEVA, P.E.
 EXPIRES: 11-30-2013



Bhadrish N. Shah MAY 14, 2012
 BHADRISH N. SHAH, S.E., P.E.
 EXPIRES: 11-30-2012

PRINTED BY THE AUTHORITY
OF THE STATE OF ILLINOIS

CR & A
 CHRISTIAN-ROGE & ASSOCIATES, INC.
 ENGINEERS - PLANNERS - SURVEYORS
 211 W. WACKER DRIVE CHICAGO, IL 60606
 TELEPHONE: 312-372-2023