


FINAL SURVEY NO.	SURVEYED PLOTTED	BY	DATE
	NOTE BOOK AREAS CHECKED		

ORIGINAL SURVEY NO.	SURVEYED PLOTTED	BY	DATE
	NOTE BOOK AREAS CHECKED		

COMPANY NAME: #COMPANY_NAME#
 PROJECT CONTACT:
 CLIENT: 5/17/2012 1:56:16 PM
 DATE PLOTTED: 06/06/12 17:45:31
 PLOT DRIVER: 09f6a14
 PEN TABLE: Struct_22x34.tbl

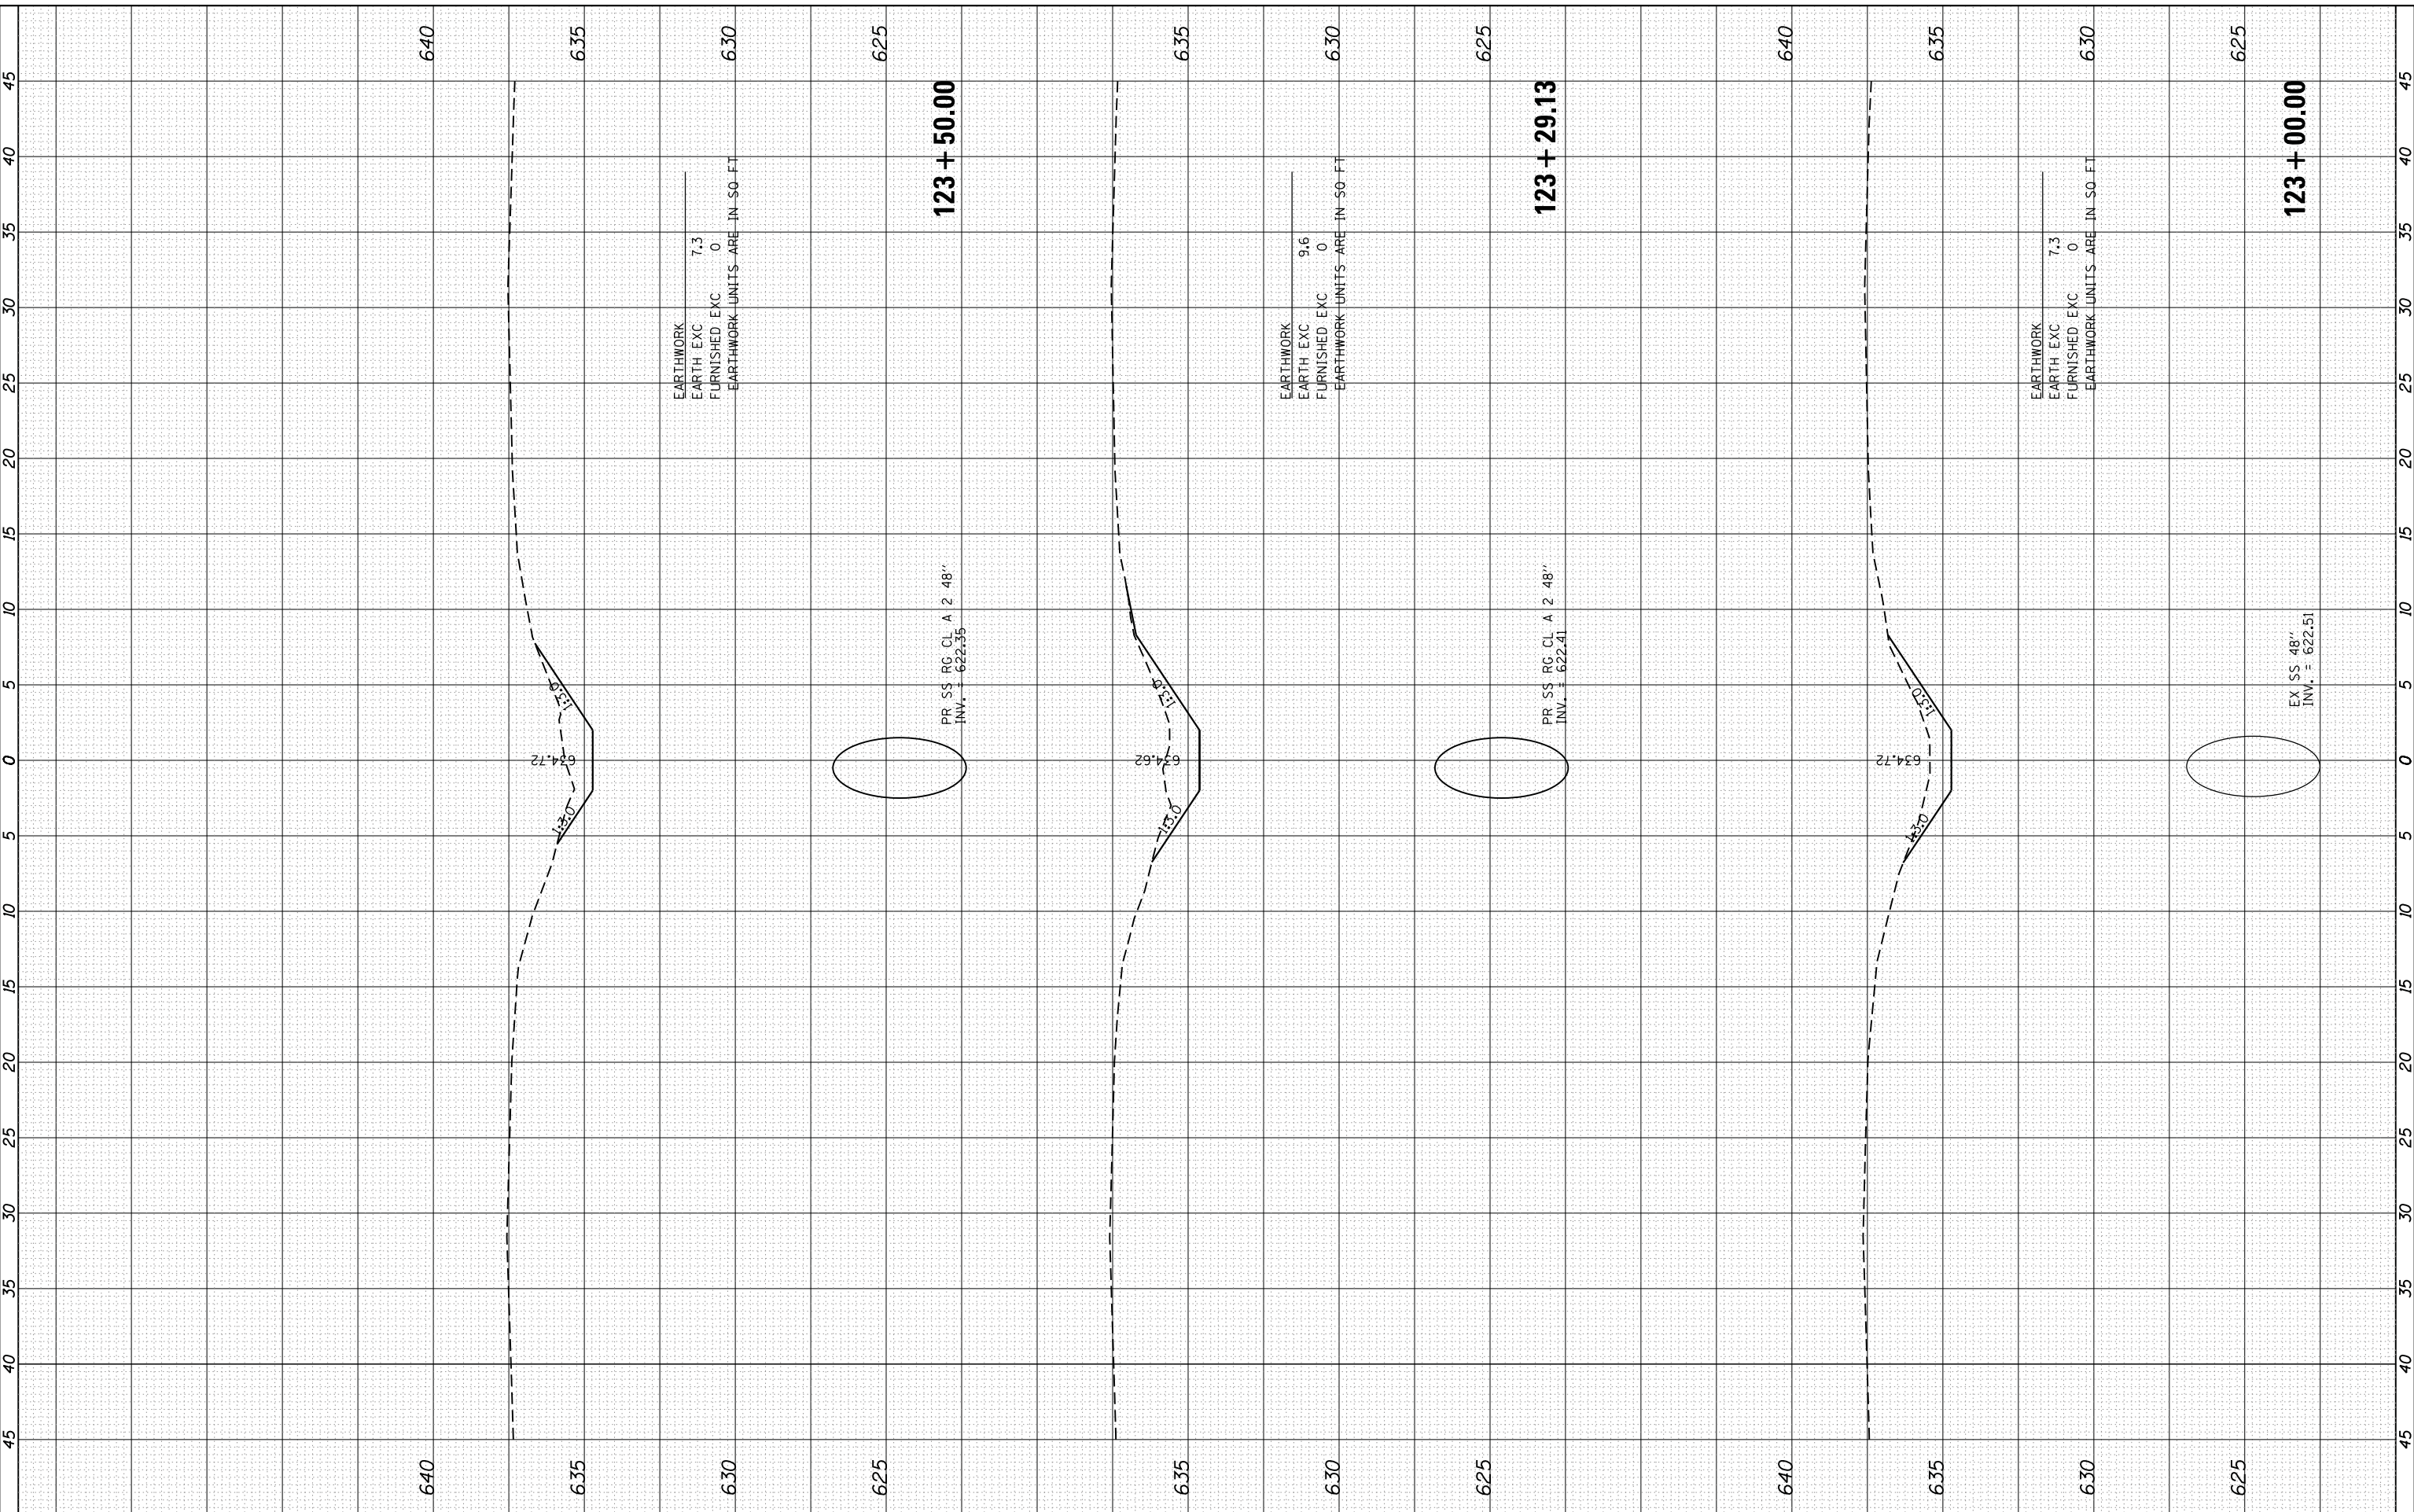

HRGreen.com
 Illinois Professional Design Firm
 #184-001322

USER NAME = mhardn	DESIGNED -	REVISED -
PLOT SCALE = 10H:5V	DRAWN -	REVISED -
PLOT DATE = 5/17/2012	CHECKED -	REVISED -
	DATE - 5/17/12	REVISED -

**STATE OF ILLINOIS
 DEPARTMENT OF TRANSPORTATION**

**CROSS SECTIONS
 ILLINOIS ROUTE 394**

SCALE: 10H:5V SHEET NO. 3 OF 7 SHEETS STA. 123+00.00 TO STA. 123+50.00

F.A. RTE. 332	SECTION 2011-073-T	COUNTY COOK	TOTAL SHEETS 44	SHEET NO. 41
CONTRACT NO. 60P93			FED. ROAD DIST. NO. ILLINOIS FED. AID PROJECT 60P93	