


FINIAL SURVEY NO.	SURVEYED PLOTTED AREAS CHECKED	BY	DATE
NOTE BOOK NO.	TEMPLATE AREAS CHECKED		

ORIGINAL SURVEY NO.	SURVEYED PLOTTED AREAS CHECKED	BY	DATE
NOTE BOOK NO.	TEMPLATE AREAS CHECKED		

COMPANY NAME: HRCGreen.com
 PROJECT CONTACT: HRCGreen.com
 CLIENT: ILLINOIS DEPARTMENT OF TRANSPORTATION
 DATE PLOTTED: 5/17/2012 15:52:23 PM
 PLOT DRIVER: 606000817-xdc-sht-dgn
 PEN TABLE: 606000817-xdc-sht-dgn

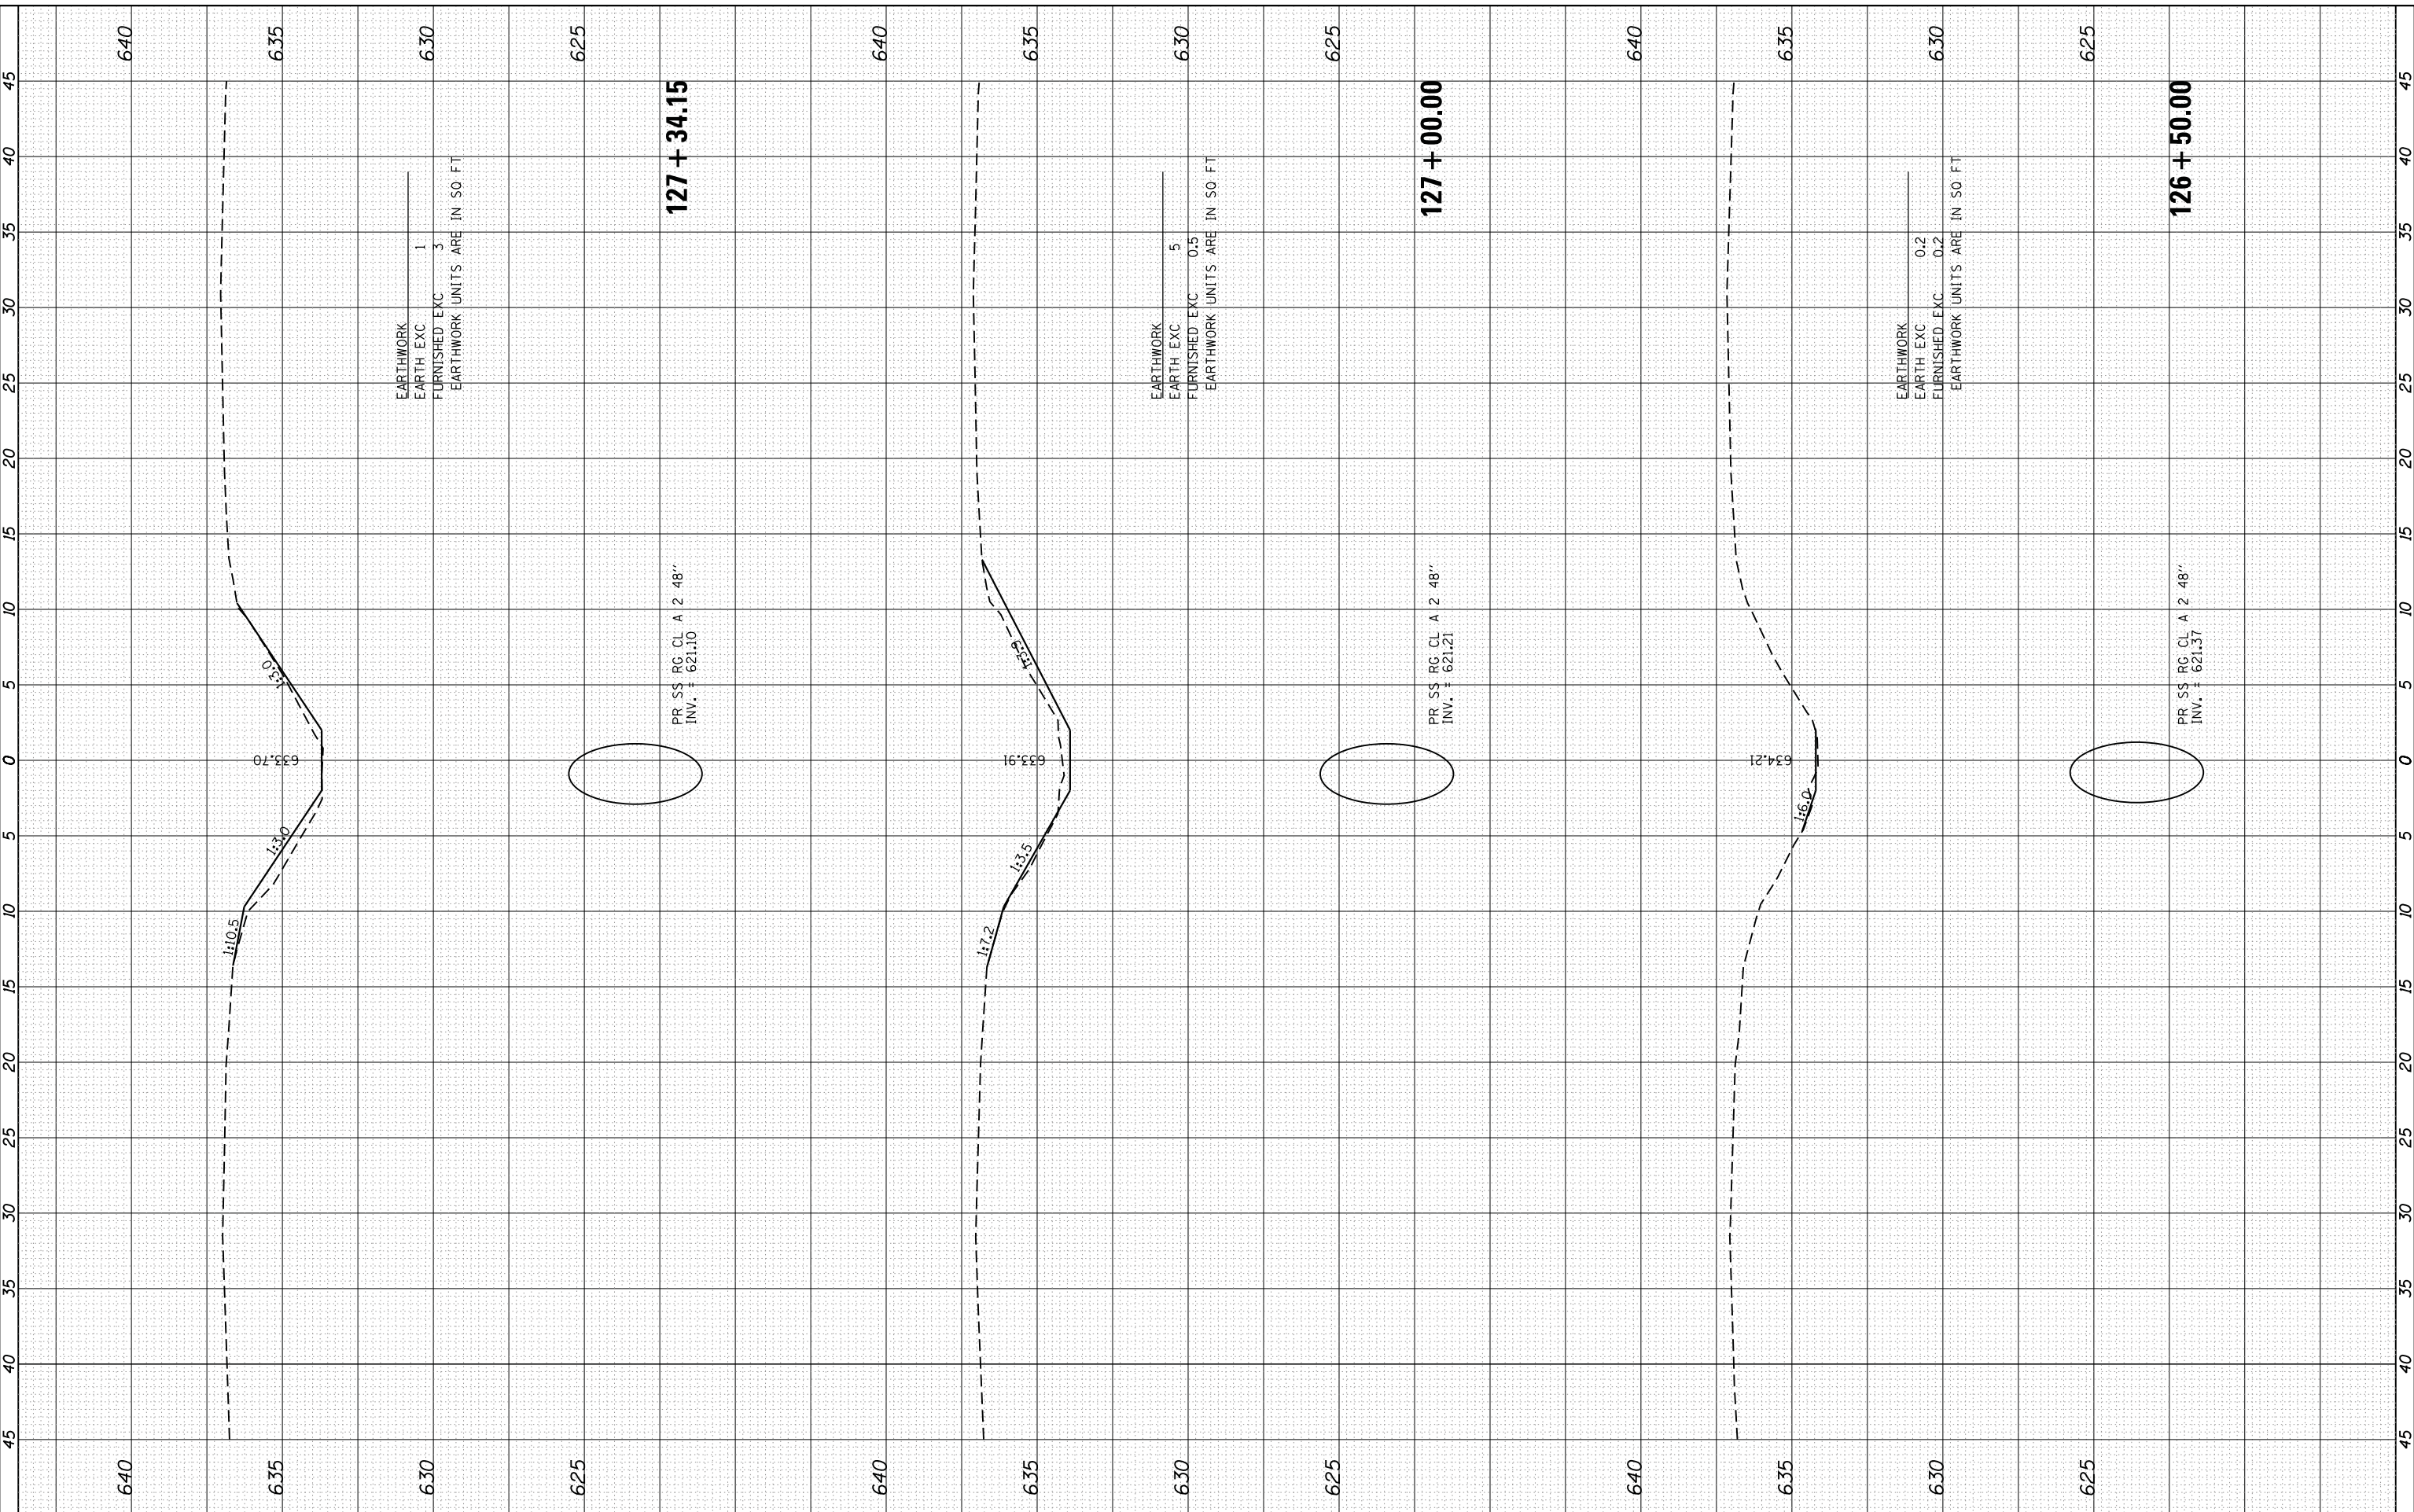

USER NAME = mhardin	DESIGNED -	REVISED -
	DRAWN -	REVISED -
PLOT SCALE = 10H:5V	CHECKED -	REVISED -
PLOT DATE = 5/17/2012	DATE = 5/17/12	REVISED -

**STATE OF ILLINOIS
DEPARTMENT OF TRANSPORTATION**

**CROSS SECTIONS
ILLINOIS ROUTE 394**
 SCALE: 10H:5V SHEET NO. 6 OF 7 SHEETS STA. 126+50.00 TO STA. 127+34.15

F.A. RTE. 332	SECTION 2011-073-T	COUNTY COOK	TOTAL SHEETS 44	SHEET NO. 44
CONTRACT NO. 60P93			ILLINOIS FED. AID PROJECT 60P93	