


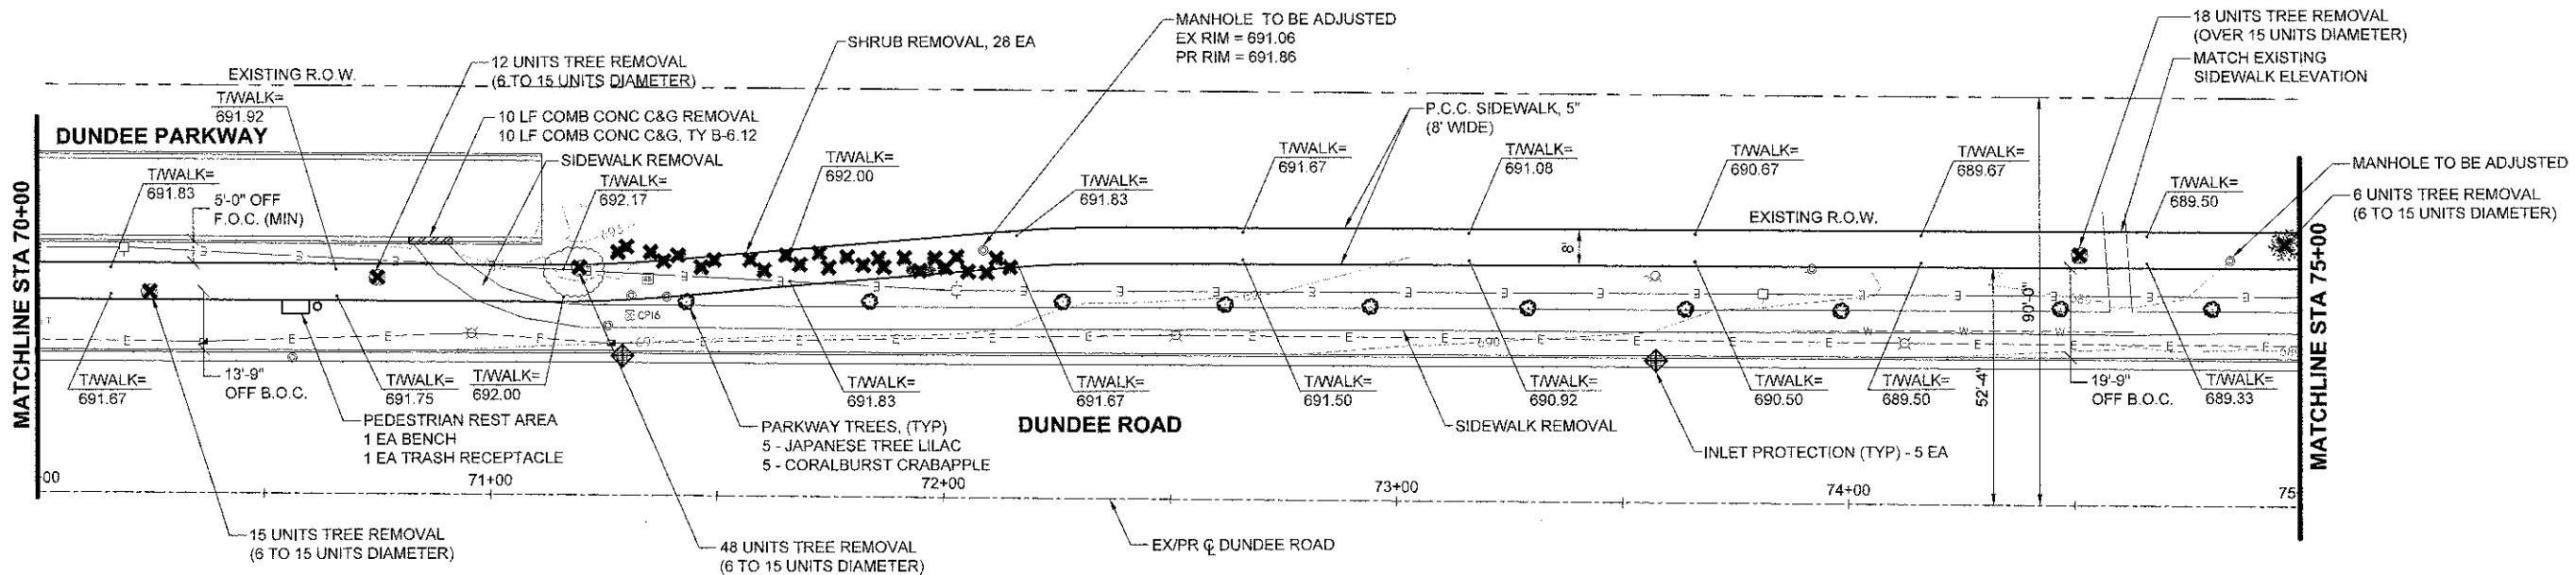

0 10' 20' 40'
SCALE IN FEET


PLAN	DATE
REVISED	
NOTED	
NO. 2004	
NO. 1004	
NO. 0004	



PROF.	DATE
REVISED	
NOTED	
NO. 2004	
NO. 1004	
NO. 0004	



0 10' 20' 40'
SCALE IN FEET

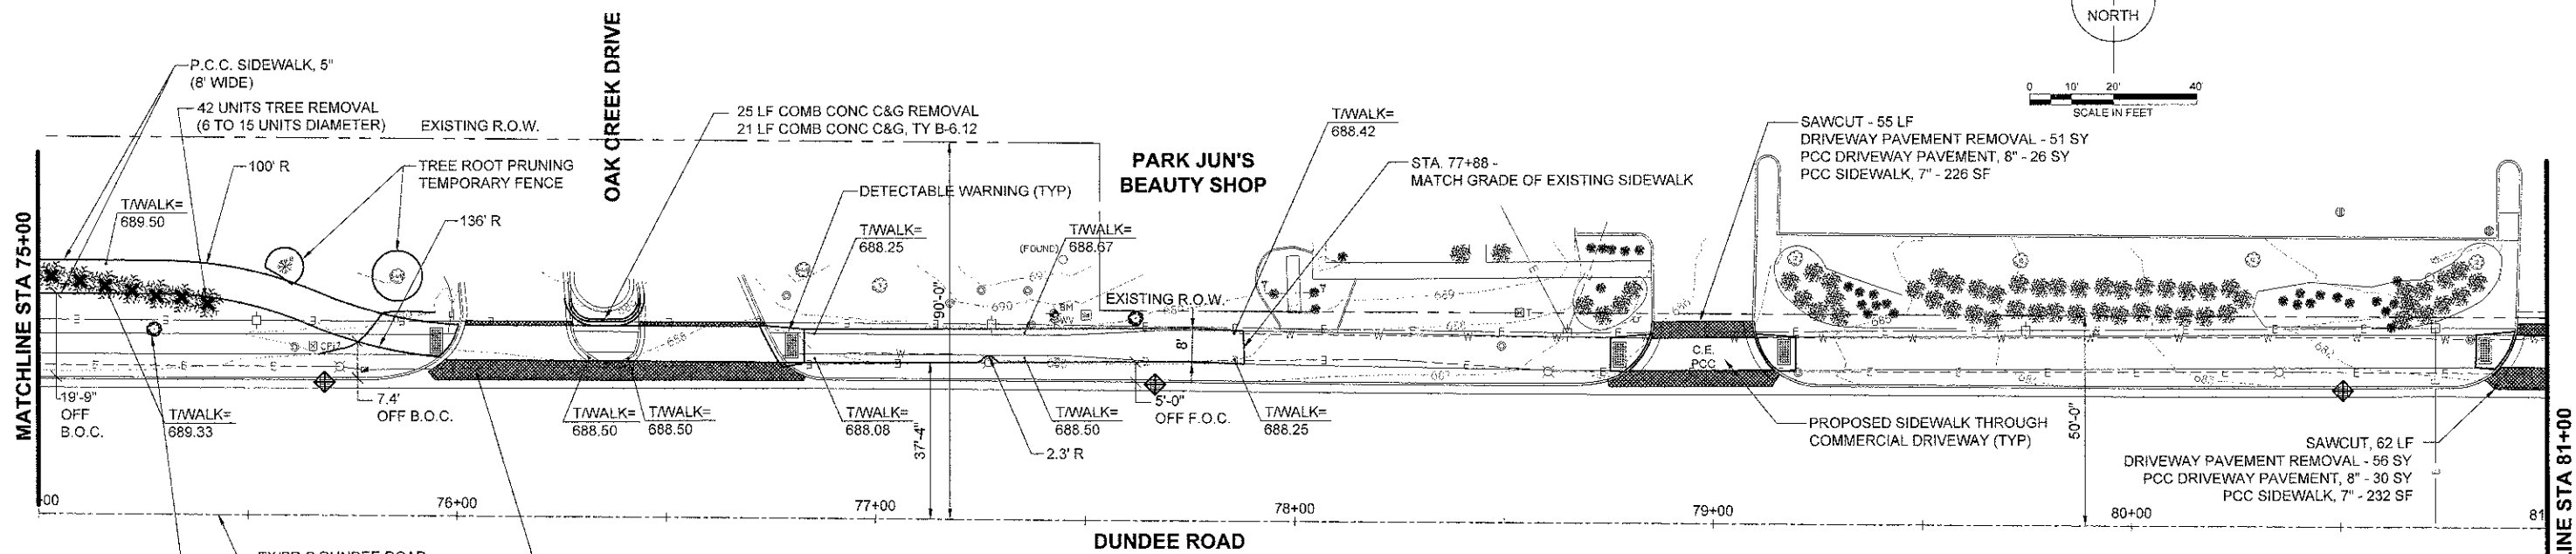

QUANTITIES

67 LF TEMPORARY FENCE
105 SF DETECTABLE WARNING
3498 SF SIDEWALK REMOVAL
6049 SF PCC SIDEWALK, 5"
913 SF PCC SIDEWALK, 7"

NOTES:
 UTILIZE EQUAL QUANTITIES OF THE FOLLOWING FOR DAY LILIES:
 HEMEROCALLIS HAPPY RETURNS (HAPPY RETURNS DAYLILY), 1 - GALLON CONTAINER
 HEMEROCALLIS CHICAGO APACHE (CHICAGO APACHE DAYLILY), 1 - GALLON CONTAINER
 HEMEROCALLIS ROSY RETURNS (ROSY RETURNS DAYLILY), 1 - GALLON CONTAINER