


LEGEND

-
-
-
-
-
-
-
-
-

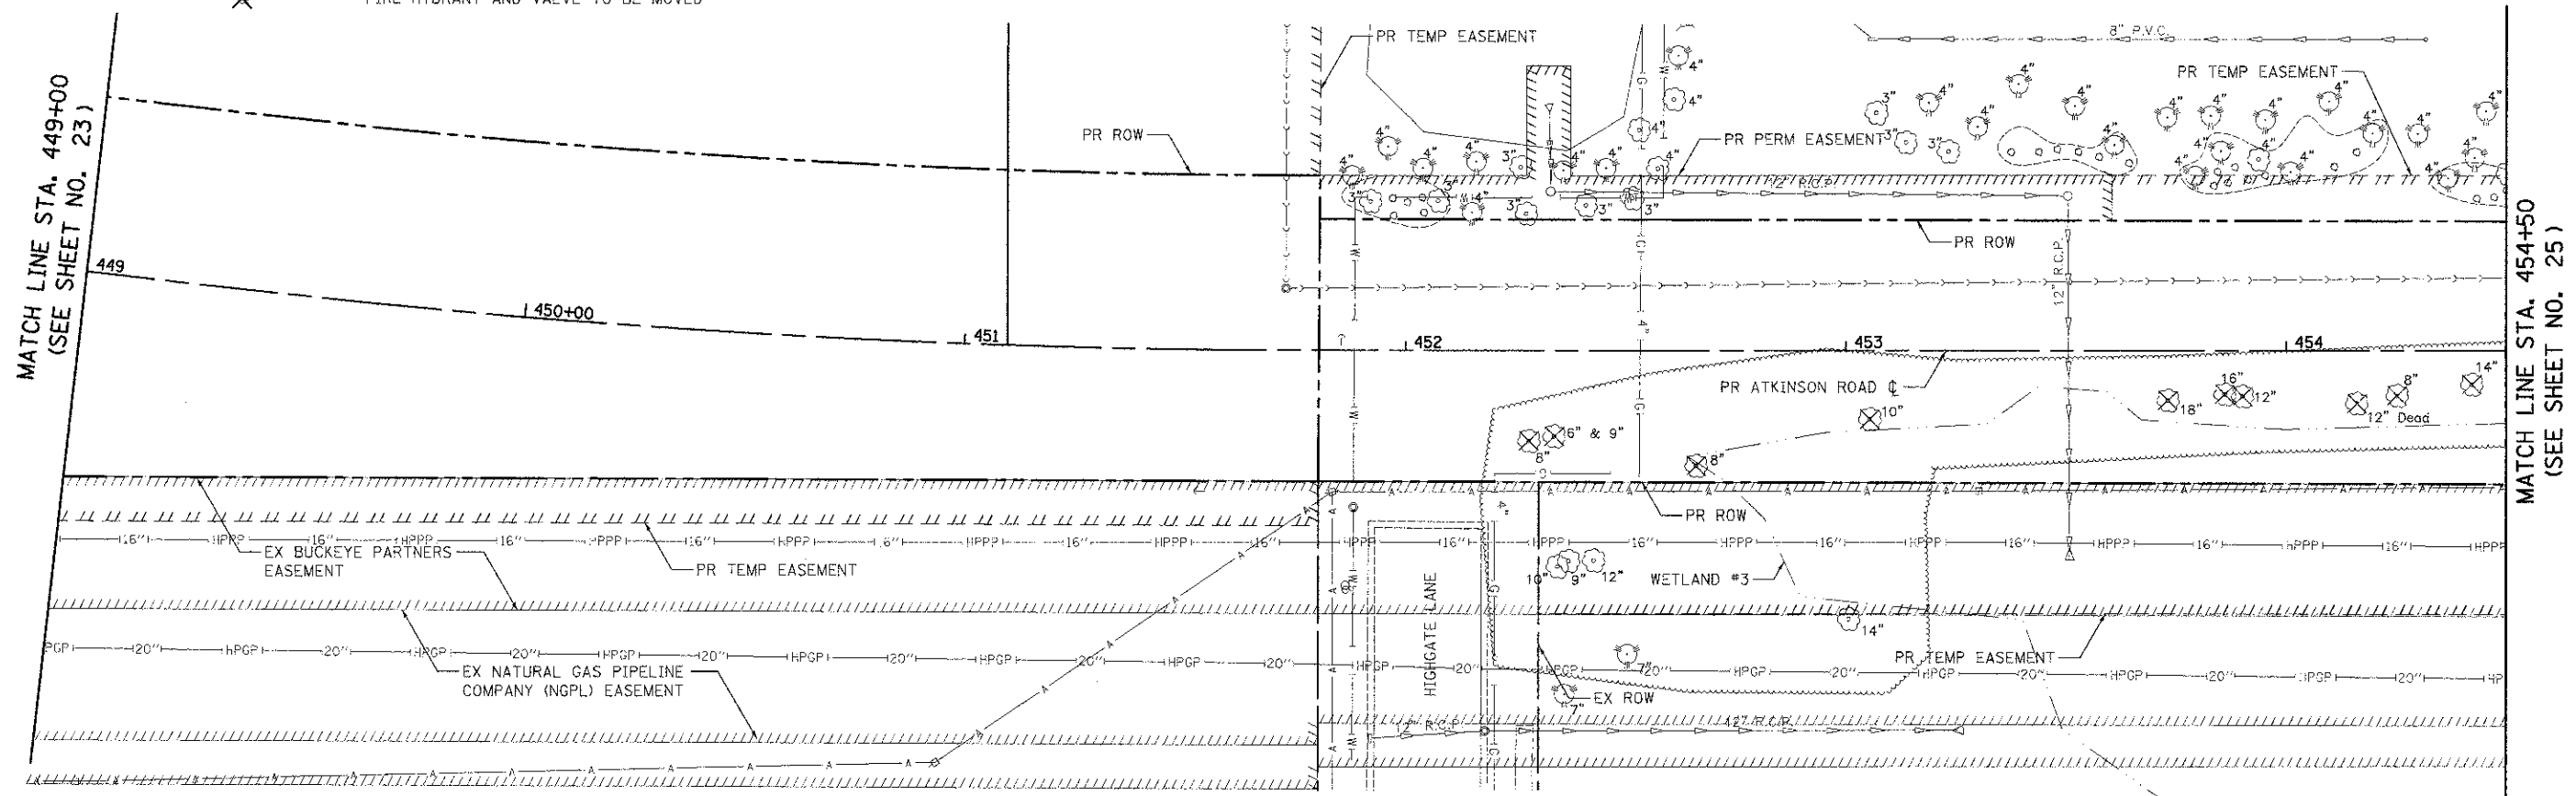

NOTES:

1. SEE ALIGNMENT, TIES, AND RIGHT-OF-WAY SHEETS FOR PROPOSED R.O.W. AND EASEMENT LOCATIONS, STATION EQUATIONS, AND CURVE INFORMATION.
2. FOR TRAFFIC SIGNAL REMOVAL AND RELOCATION PLANS, SEE TRAFFIC SIGNAL SHEETS.
3. FOR SIGN REMOVAL AND RELOCATION PLANS, SEE PAVEMENT MARKING AND SIGN SHEETS.



USER NAME: jds	DESIGNED: JSM	REVISED:
FILE NAME: ...	DRAWN: JSM	REVISED:
PLOT SCALE: 20,000 / 1\"/>	CHECKED: DNM	REVISED:
PLOT DATE: 2/2/2012	DATE: 02/06/12	REVISED:

**STATE OF ILLINOIS
DEPARTMENT OF TRANSPORTATION**

**ATKINSON ROAD
REMOVAL PLAN**

SCALE: 1" = 20' | SHEET NO. 4 OF 13 SHEETS | STA. 449+00 TO STA. 454+50

F.A.L. RTE. 198	SECTION 00-00045-00-PV	COUNTY LAKE	TOTAL SHEETS 195	SHEET NO. 24
CONTRACT NO. 63640				