
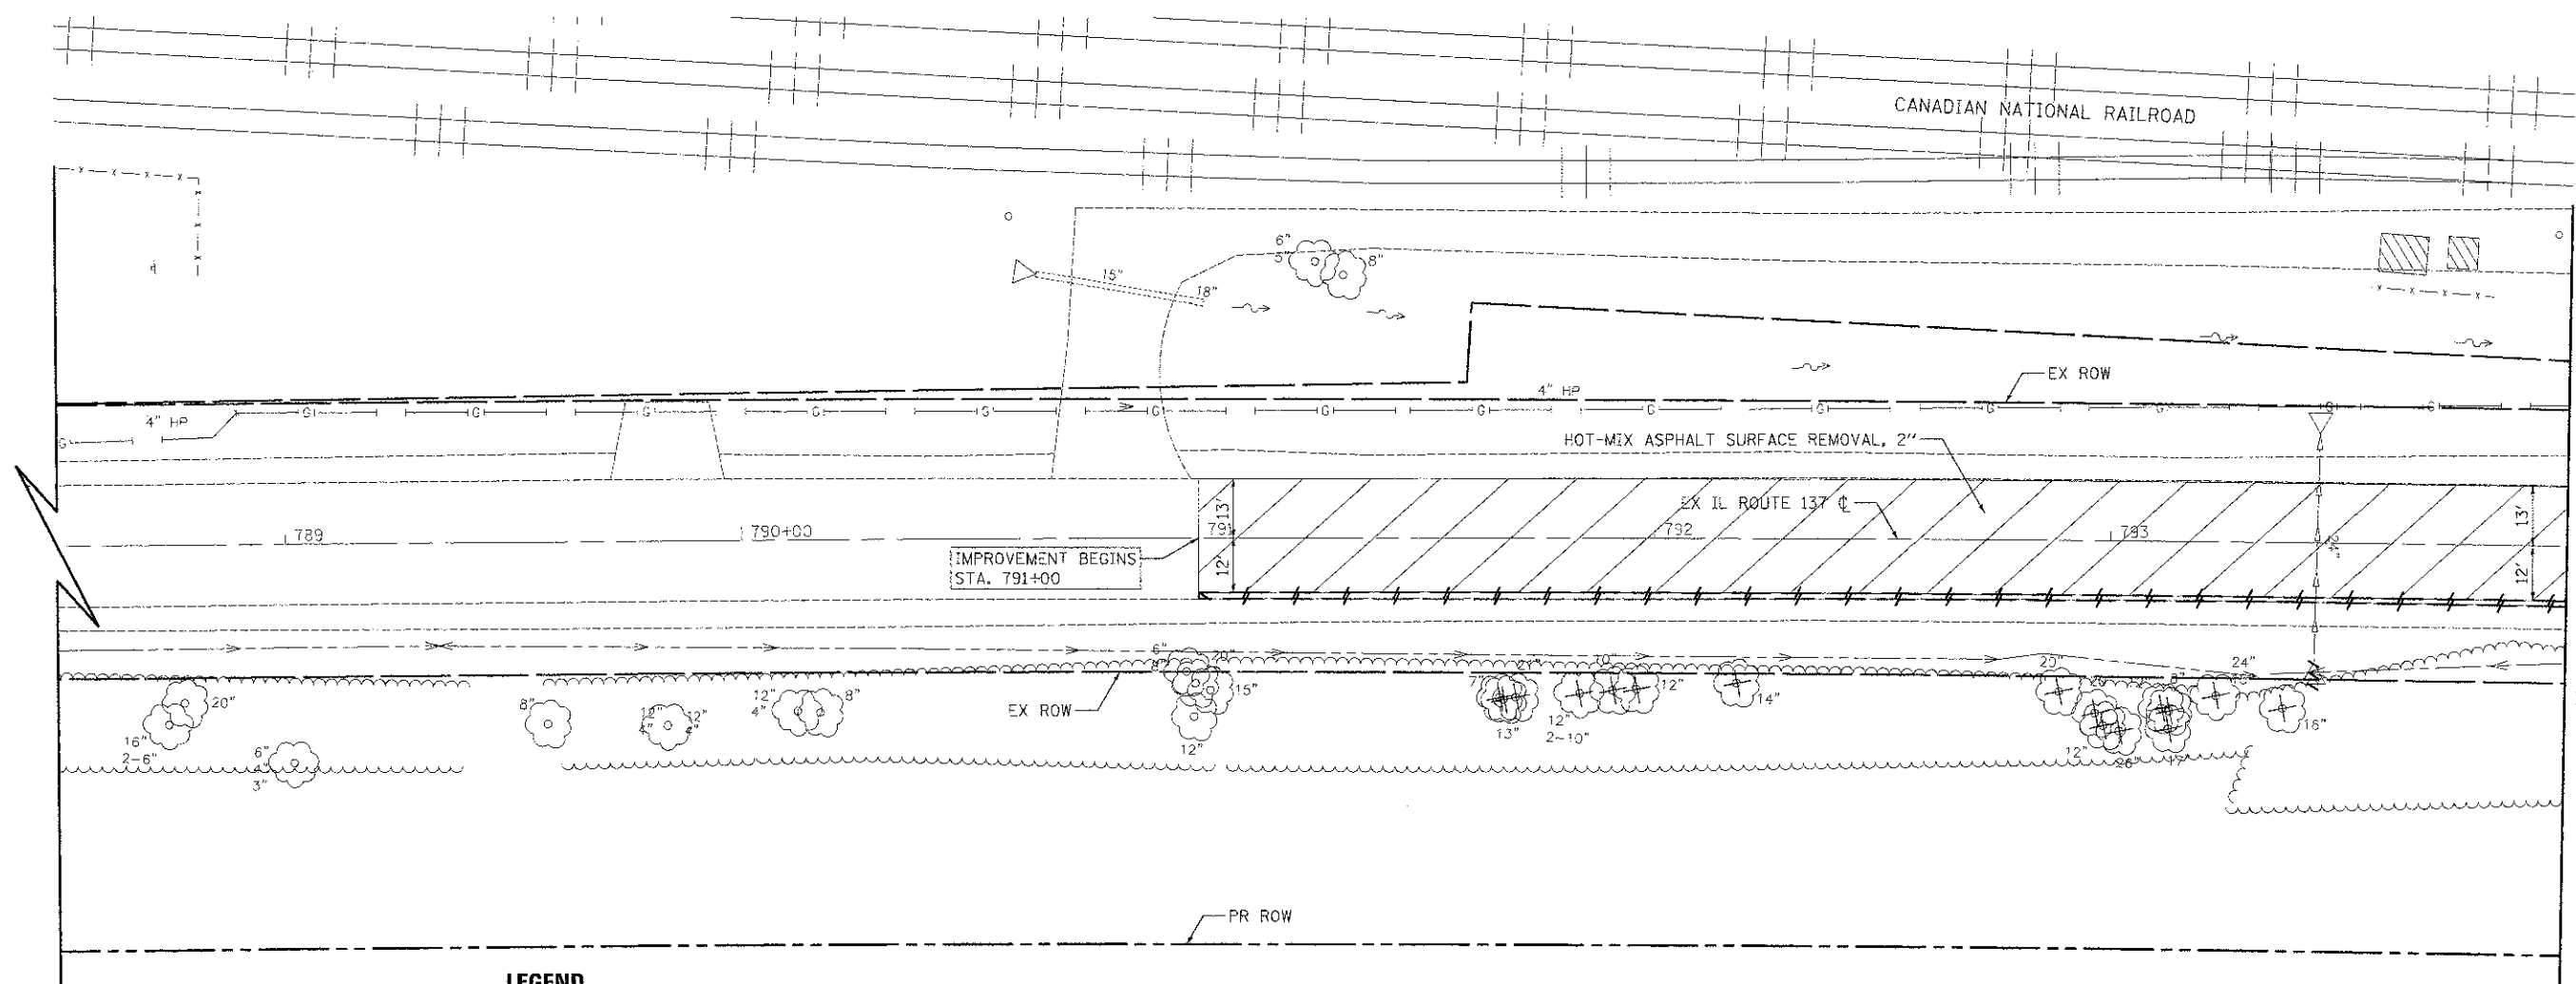


NOTES:

1. SEE ALIGNMENT, TIES, AND RIGHT-OF-WAY SHEETS FOR PROPOSED R.O.W. AND EASEMENT LOCATIONS, STATION EQUATIONS, AND CURVE INFORMATION.
2. FOR TRAFFIC SIGNAL REMOVAL AND RELOCATION PLANS, SEE TRAFFIC SIGNAL SHEETS.
3. FOR SIGN REMOVAL AND RELOCATION PLANS, SEE PAVEMENT MARKING AND SIGN SHEETS.

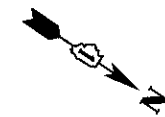

MATCH LINE STA. 794+00
(SEE SHEET NO. 29)

LEGEND

	TREE REMOVAL (SIZE AS NOTED)		PIPE CULVERT OR STORM SEWER REMOVAL
	HOT-MIX ASPHALT SURFACE REMOVAL, 2"		RELOCATE EXISTING LIGHTING UNIT AND REMOVAL OF POLE FOUNDATION
	PAVEMENT REMOVAL OR DRIVEWAY PAVEMENT REMOVAL		COMBINATION CURB AND GUTTER REMOVAL
	REMOVING MANHOLES, CATCH BASINS, OR INLETS		REMOVE SIGN PANEL ASSEMBLY OR RELOCATE SIGN PANEL ASSEMBLY
			FIRE HYDRANT AND VALVE TO BE MOVED

IL ROUTE 137



USER NAME - eds	DESIGNED - JSM	REVISED -
FILE NAME - ...\\05-Removals\2189.sht-rem08	DRAWN - JSM	REVISED -
PLOT SCALE = 20.0000' / in.	CHECKED - DNM	REVISED -
PLOT DATE = 2/2/2012	DATE - 02/06/12	REVISED -

**STATE OF ILLINOIS
DEPARTMENT OF TRANSPORTATION**

**IL ROUTE 137
REMOVAL PLAN**

SCALE: 1" = 20' SHEET NO. 8 OF 13 SHEETS STA. 791+00 TO STA. 794+00

F.A.U. RT# 198	SECTION 00-0045-00-PV	COUNTY LAKE	TOTAL SHEETS 195	SHEET NO. 28
CONTRACT NO. 63640				
FED. ROAD DIST. NO. 1 ILLINOIS FED. AID PROJECT				