
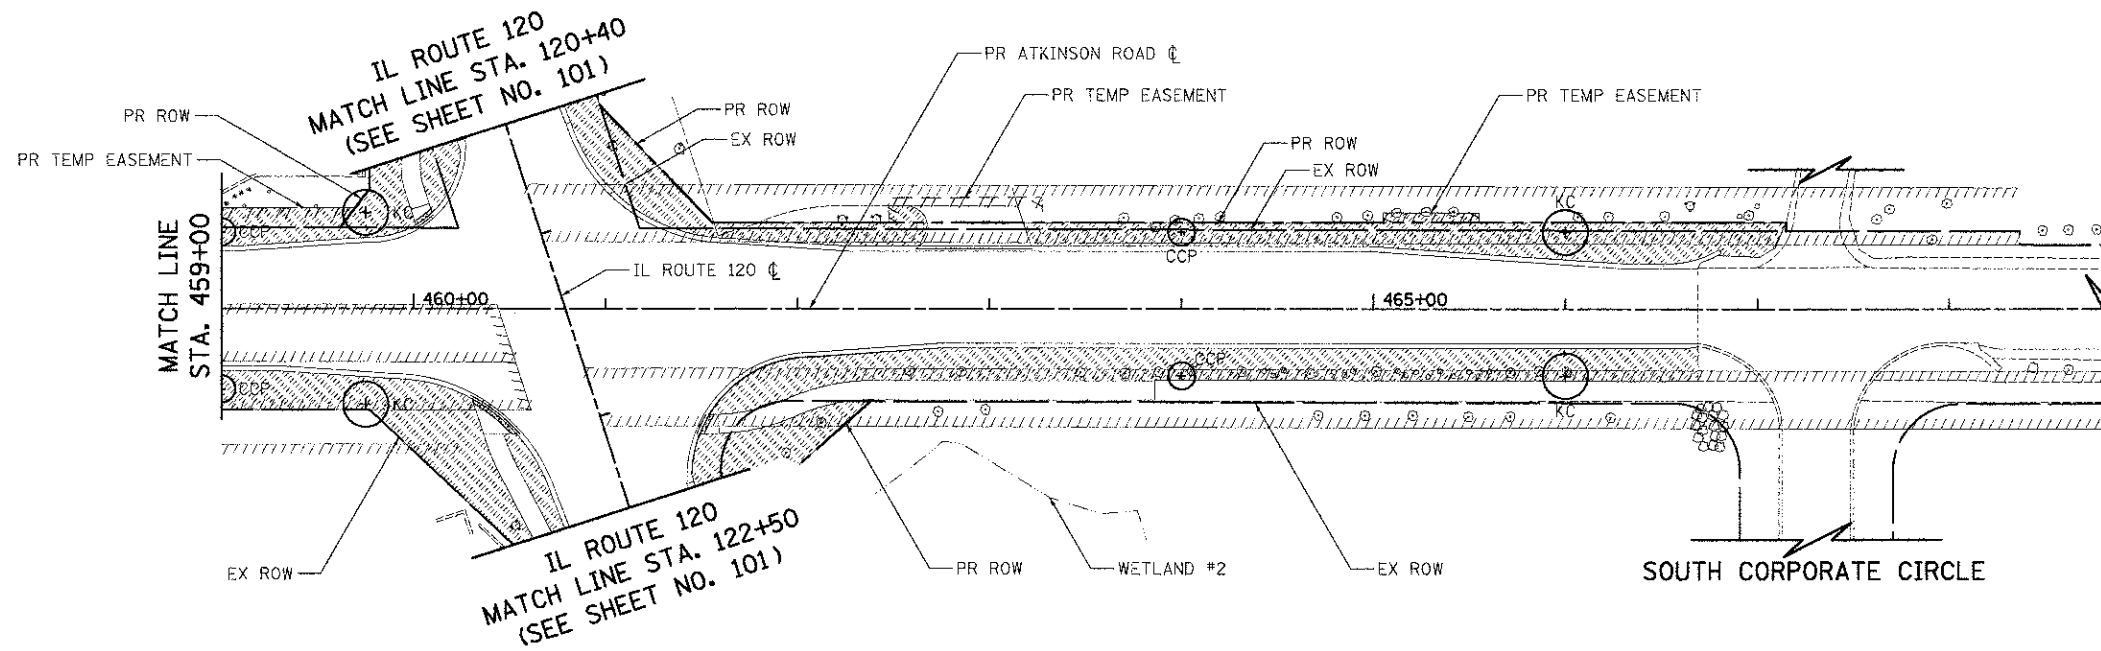


ATKINSON ROAD

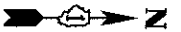

LEGEND

- SEEDING, CLASS 2
TOPSOIL PLACE, 6"
 - SEEDING, CLASS 2A
TOPSOIL PLACE, 6"
 - SEEDING, CLASS 3
TOPSOIL PLACE, 6"
 - SEEDING, CLASS 4 (MODIFIED)
 - SEEDING, CLASS 5 (MODIFIED)
TOPSOIL PLACE, 6"
 - SODDING, SALT TOLERANT
TOPSOIL PLACE, 6"
 - KC = KENTUCKY COFFEETREE
 - WO = WHITE OAK
 - ACP = ARISTOCRAT CALLERY PEAR
 - CCP = CHANTICLEER CALLERY PEAR
 - ABCP = AUTUMN BLAZE CALLERY PEAR
- FINAL LOCATION OF TREES TO BE APPROVED BY THE ENGINEER

ATKINSON ROAD



USER NAME: eds
 FILE NAME: ...2189 sht-1nccp02.dgn
 PLOT SCALE: 50.0000' / 1"
 PLOT DATE: 2/2/2012

DESIGNED - MJP
 DRAWN - MJP
 CHECKED - DNM
 DATE - 02/06/12

REVISED -
 REVISED -
 REVISED -
 REVISED -

STATE OF ILLINOIS
 DEPARTMENT OF TRANSPORTATION

ATKINSON ROAD
 LANDSCAPING

SCALE: 1" = 50' SHEET NO. 2 OF 5 SHEETS STA. 447+00 TO STA. 466+00

F.A.U. RTE.	SECTION	COUNTY	TOTAL SHEETS	SHEET NO.
198	00-00045-00-PV	LAKE	195	99
CONTRACT NO. 63640				
FED. ROAD DIST. NO. 1 ILLINOIS FED. AID PROJECT				