


IL ROUTE 137

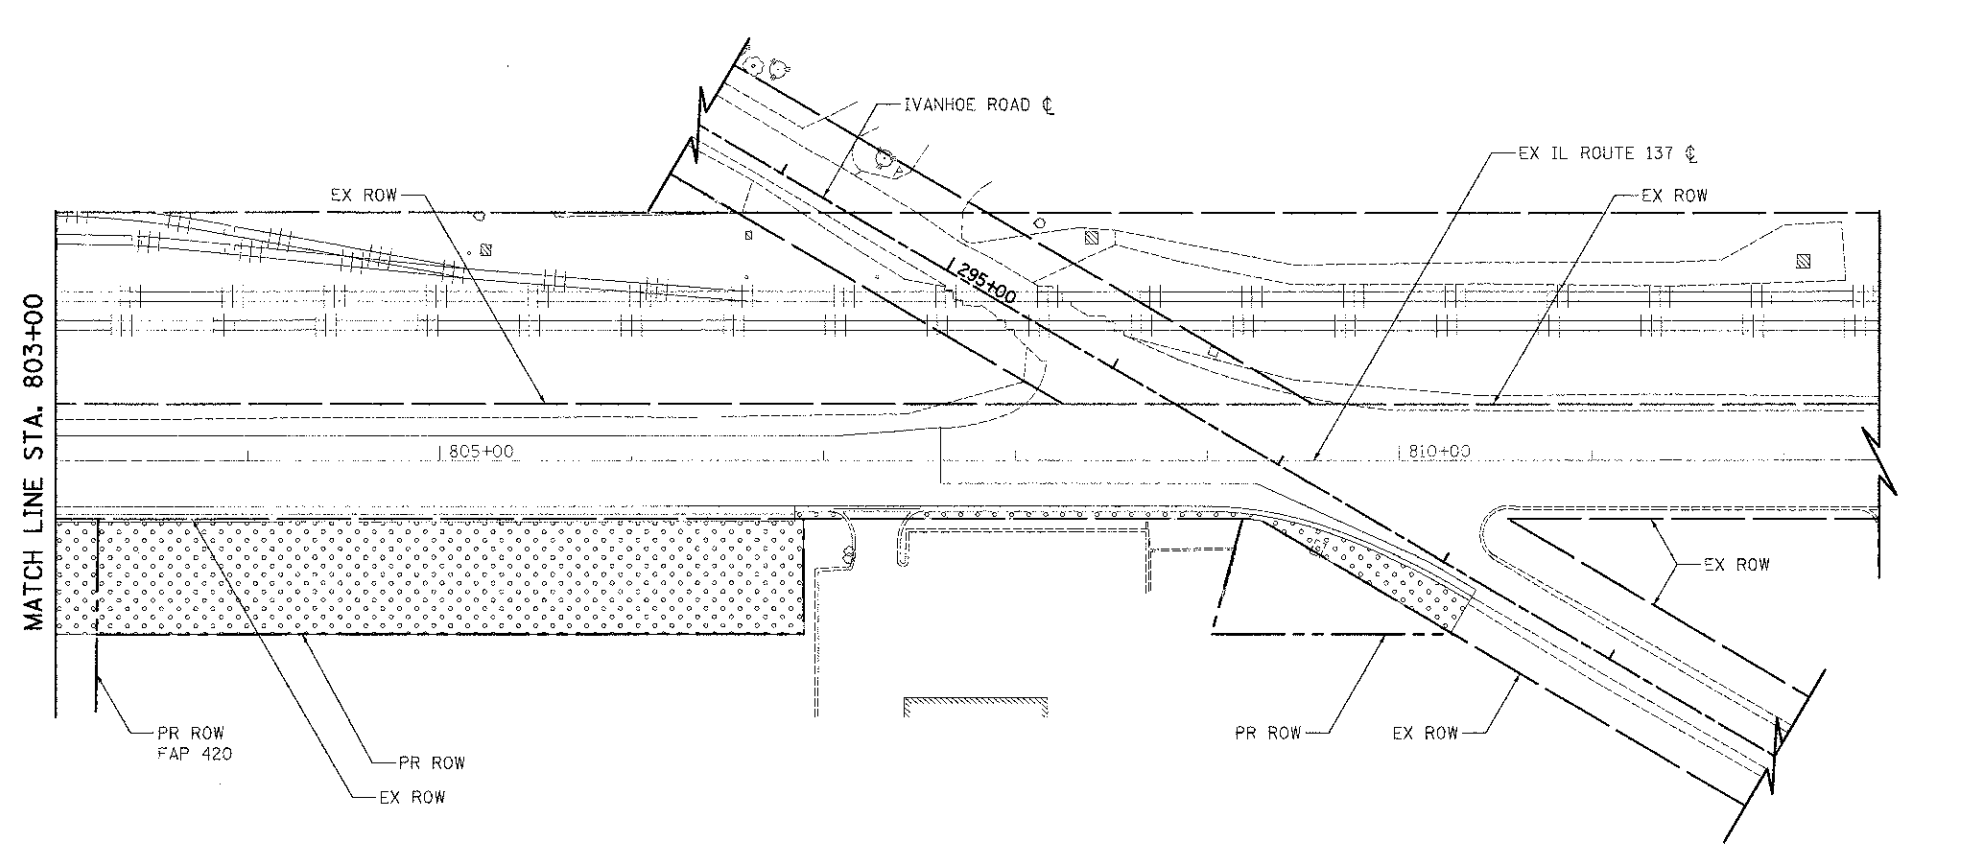

LEGEND

- SEEDING, CLASS 2
TOPSOIL PLACE, 6"
 - SEEDING, CLASS 2A
TOPSOIL PLACE, 6"
 - SEEDING, CLASS 3
TOPSOIL PLACE, 6"
 - SEEDING, CLASS 4 (MODIFIED)
 - SEEDING, CLASS 5 (MODIFIED)
 - TOPSOIL PLACE, 6"
 - SODDING, SALT TOLERANT
TOPSOIL PLACE, 6"
 - KC = KENTUCKY COFFEETREE
 - WO = WHITE OAK
 - ACP = ARISTOCRAT CALLERY PEAR
 - CCP = CHANTICLEER CALLERY PEAR
 - ABCP = AUTUMN BLAZE CALLERY PEAR
- FINAL LOCATION OF TREES TO BE APPROVED BY THE ENGINEER

IL ROUTE 137



USER NAME = eds	DESIGNED = MJP	REVISED =
FILE NAME = ...2189-shr:indcp03.dgn	DRAWN = MJP	REVISED =
PLOT SCALE = 30.0000 1" = 30'	CHECKED = DNM	REVISED =
PLOT DATE = 2/2/2012	DATE = 02/06/12	REVISED =

STATE OF ILLINOIS
DEPARTMENT OF TRANSPORTATION

IL ROUTE 137
LANDSCAPING

SCALE: 250% SHEET NO. 3 OF 5 SHEETS STA. 791+00 TO STA. 810+57

F.A.U. RTE.	SECTION	COUNTY	TOTAL SHEETS	SHEET NO.
198	00-00045-00-PV	LAKE	195	100
FED. ROAD DIST. NO. 1 ILLINOIS FED. AID PROJECT			CONTRACT NO. 63640	