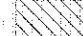

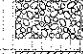



DATE: \_\_\_\_\_  
 BY: \_\_\_\_\_  
 CHECKED: \_\_\_\_\_  
 DESIGNED: \_\_\_\_\_  
 DRAWN: \_\_\_\_\_  
 PLOTTED: \_\_\_\_\_  
 SURVEY: \_\_\_\_\_  
 TEMP. A. 2  
 NO. 1 BOOK: \_\_\_\_\_  
 AREAS CHECKED: \_\_\_\_\_  
 NO. \_\_\_\_\_

DATE: \_\_\_\_\_  
 BY: \_\_\_\_\_  
 CHECKED: \_\_\_\_\_  
 DESIGNED: \_\_\_\_\_  
 DRAWN: \_\_\_\_\_  
 PLOTTED: \_\_\_\_\_  
 SURVEY: \_\_\_\_\_  
 TEMP. A. 2  
 NO. 1 BOOK: \_\_\_\_\_  
 AREAS CHECKED: \_\_\_\_\_  
 NO. \_\_\_\_\_

**LEGEND**


-  TOPSOIL REMOVAL
-  REMOVAL AND DISPOSAL OF UNSUITABLE MATERIALS
-  POROUS GRANULAR EMBANKMENT, SUBGRADE
-  PAVEMENT REMOVAL

STA. 449+00

TOPSOIL REMOVAL	343.4 SF
REMOVAL AND DISPOSAL OF UNSUITABLE MATERIALS	0.0 SF
POROUS GRANULAR EMBANKMENT, SUBGRADE	0.0 SF
EARTH EXCAVATION	0.0 SF
EMBANKMENT	423.2 SF

449 + 00.00

PROPOSED EASEMENT EXTENDS BEYOND CROSS SECTION LIMITS

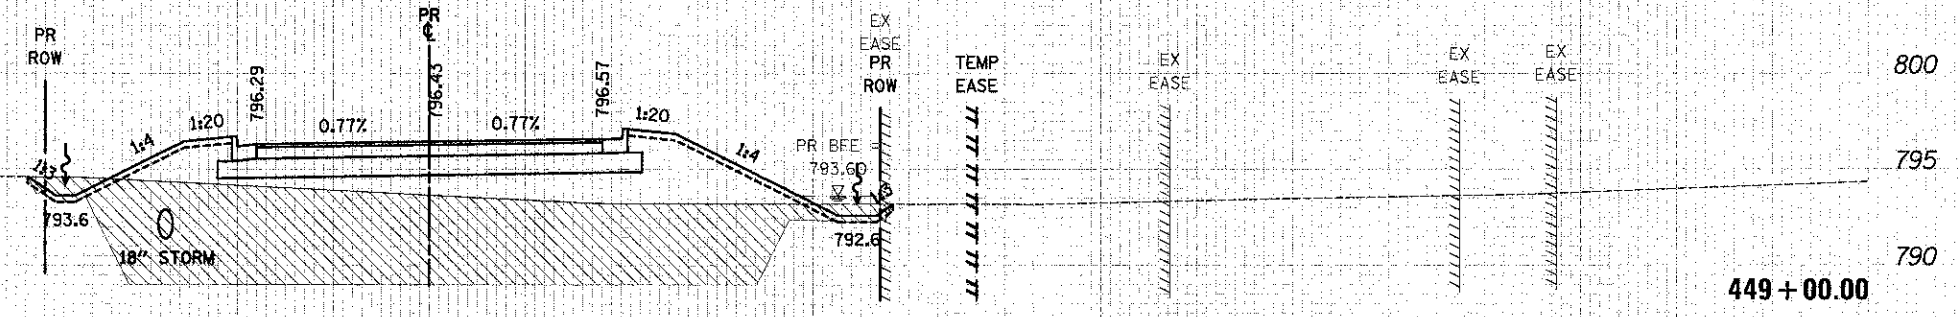


STA. 448+50

TOPSOIL REMOVAL	0.0 SF
REMOVAL AND DISPOSAL OF UNSUITABLE MATERIALS	394.9 SF
POROUS GRANULAR EMBANKMENT, SUBGRADE	241.5 SF
EARTH EXCAVATION	0.0 SF
EMBANKMENT	295.7 SF

448 + 50.00

PROPOSED EASEMENT EXTENDS BEYOND CROSS SECTION LIMITS

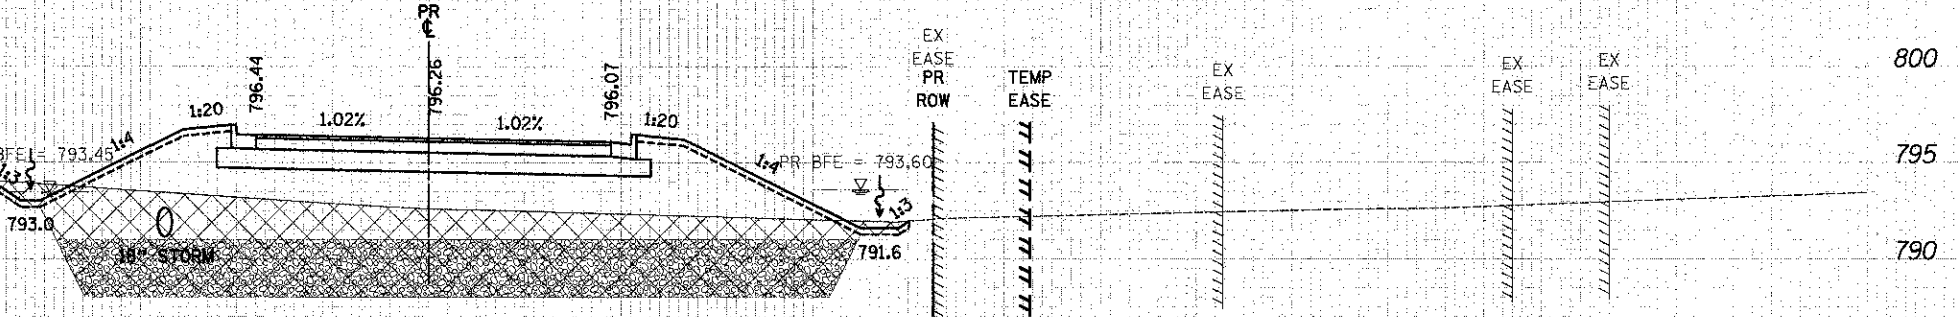


STA. 448+00

TOPSOIL REMOVAL	0.0 SF
REMOVAL AND DISPOSAL OF UNSUITABLE MATERIALS	502.1 SF
POROUS GRANULAR EMBANKMENT, SUBGRADE	249.0 SF
EARTH EXCAVATION	0.0 SF
EMBANKMENT	518.7 SF

448 + 00.00

PROPOSED EASEMENT EXTENDS BEYOND CROSS SECTION LIMITS

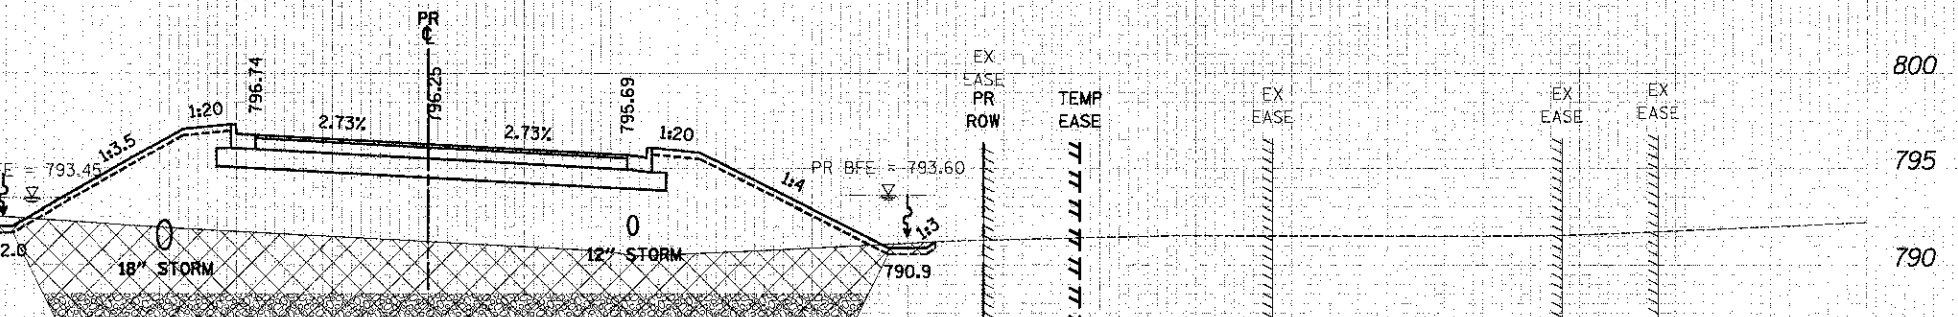

150 140 130 120 110 100 90 80 70 60 50 40 30 20 10 0 10 20 30 40 50 60 70 80 90 100 110 120 130 140 150



USER NAME = eds	DESIGNED - JSM	REVISED
FILL NAME = ...2185-shr-wsht-atk.dgn	DRAWN - JSM	REVISED
PLOT SCALE = 16.0000' / 1" =	CHECKED - DNM	REVISED
PLOT DATE = 2/2/2012	DATE - 02/06/12	REVISED

STATE OF ILLINOIS  
 DEPARTMENT OF TRANSPORTATION

CROSS SECTIONS - ATKINSON ROAD

SCALE: 1"=5'-0"/10'H SHEET NO. 12 OF 26 SHEETS STA. 448+00.00 TO STA. 449+00.00

F.A.U. RTE. 198	SECTION 00-00045-00-PV	COUNTY LAKE	TOTAL SHEETS 195	SHEET NO. 151
CONTRACT NO. 63640				
FED. ROAD DIST. NO. 1 (ILLINOIS) FED. AID PROJECT				