


DATE: _____
 BY: _____
 SURVEYED: _____
 PLOTTED: _____
 NOTE BOOK: _____
 AREA CHECKED: _____

DATE: _____
 BY: _____
 SURVEYED: _____
 PLOTTED: _____
 NOTE BOOK: _____
 AREA CHECKED: _____

DATE: _____
 BY: _____
 SURVEYED: _____
 PLOTTED: _____
 NOTE BOOK: _____
 AREA CHECKED: _____

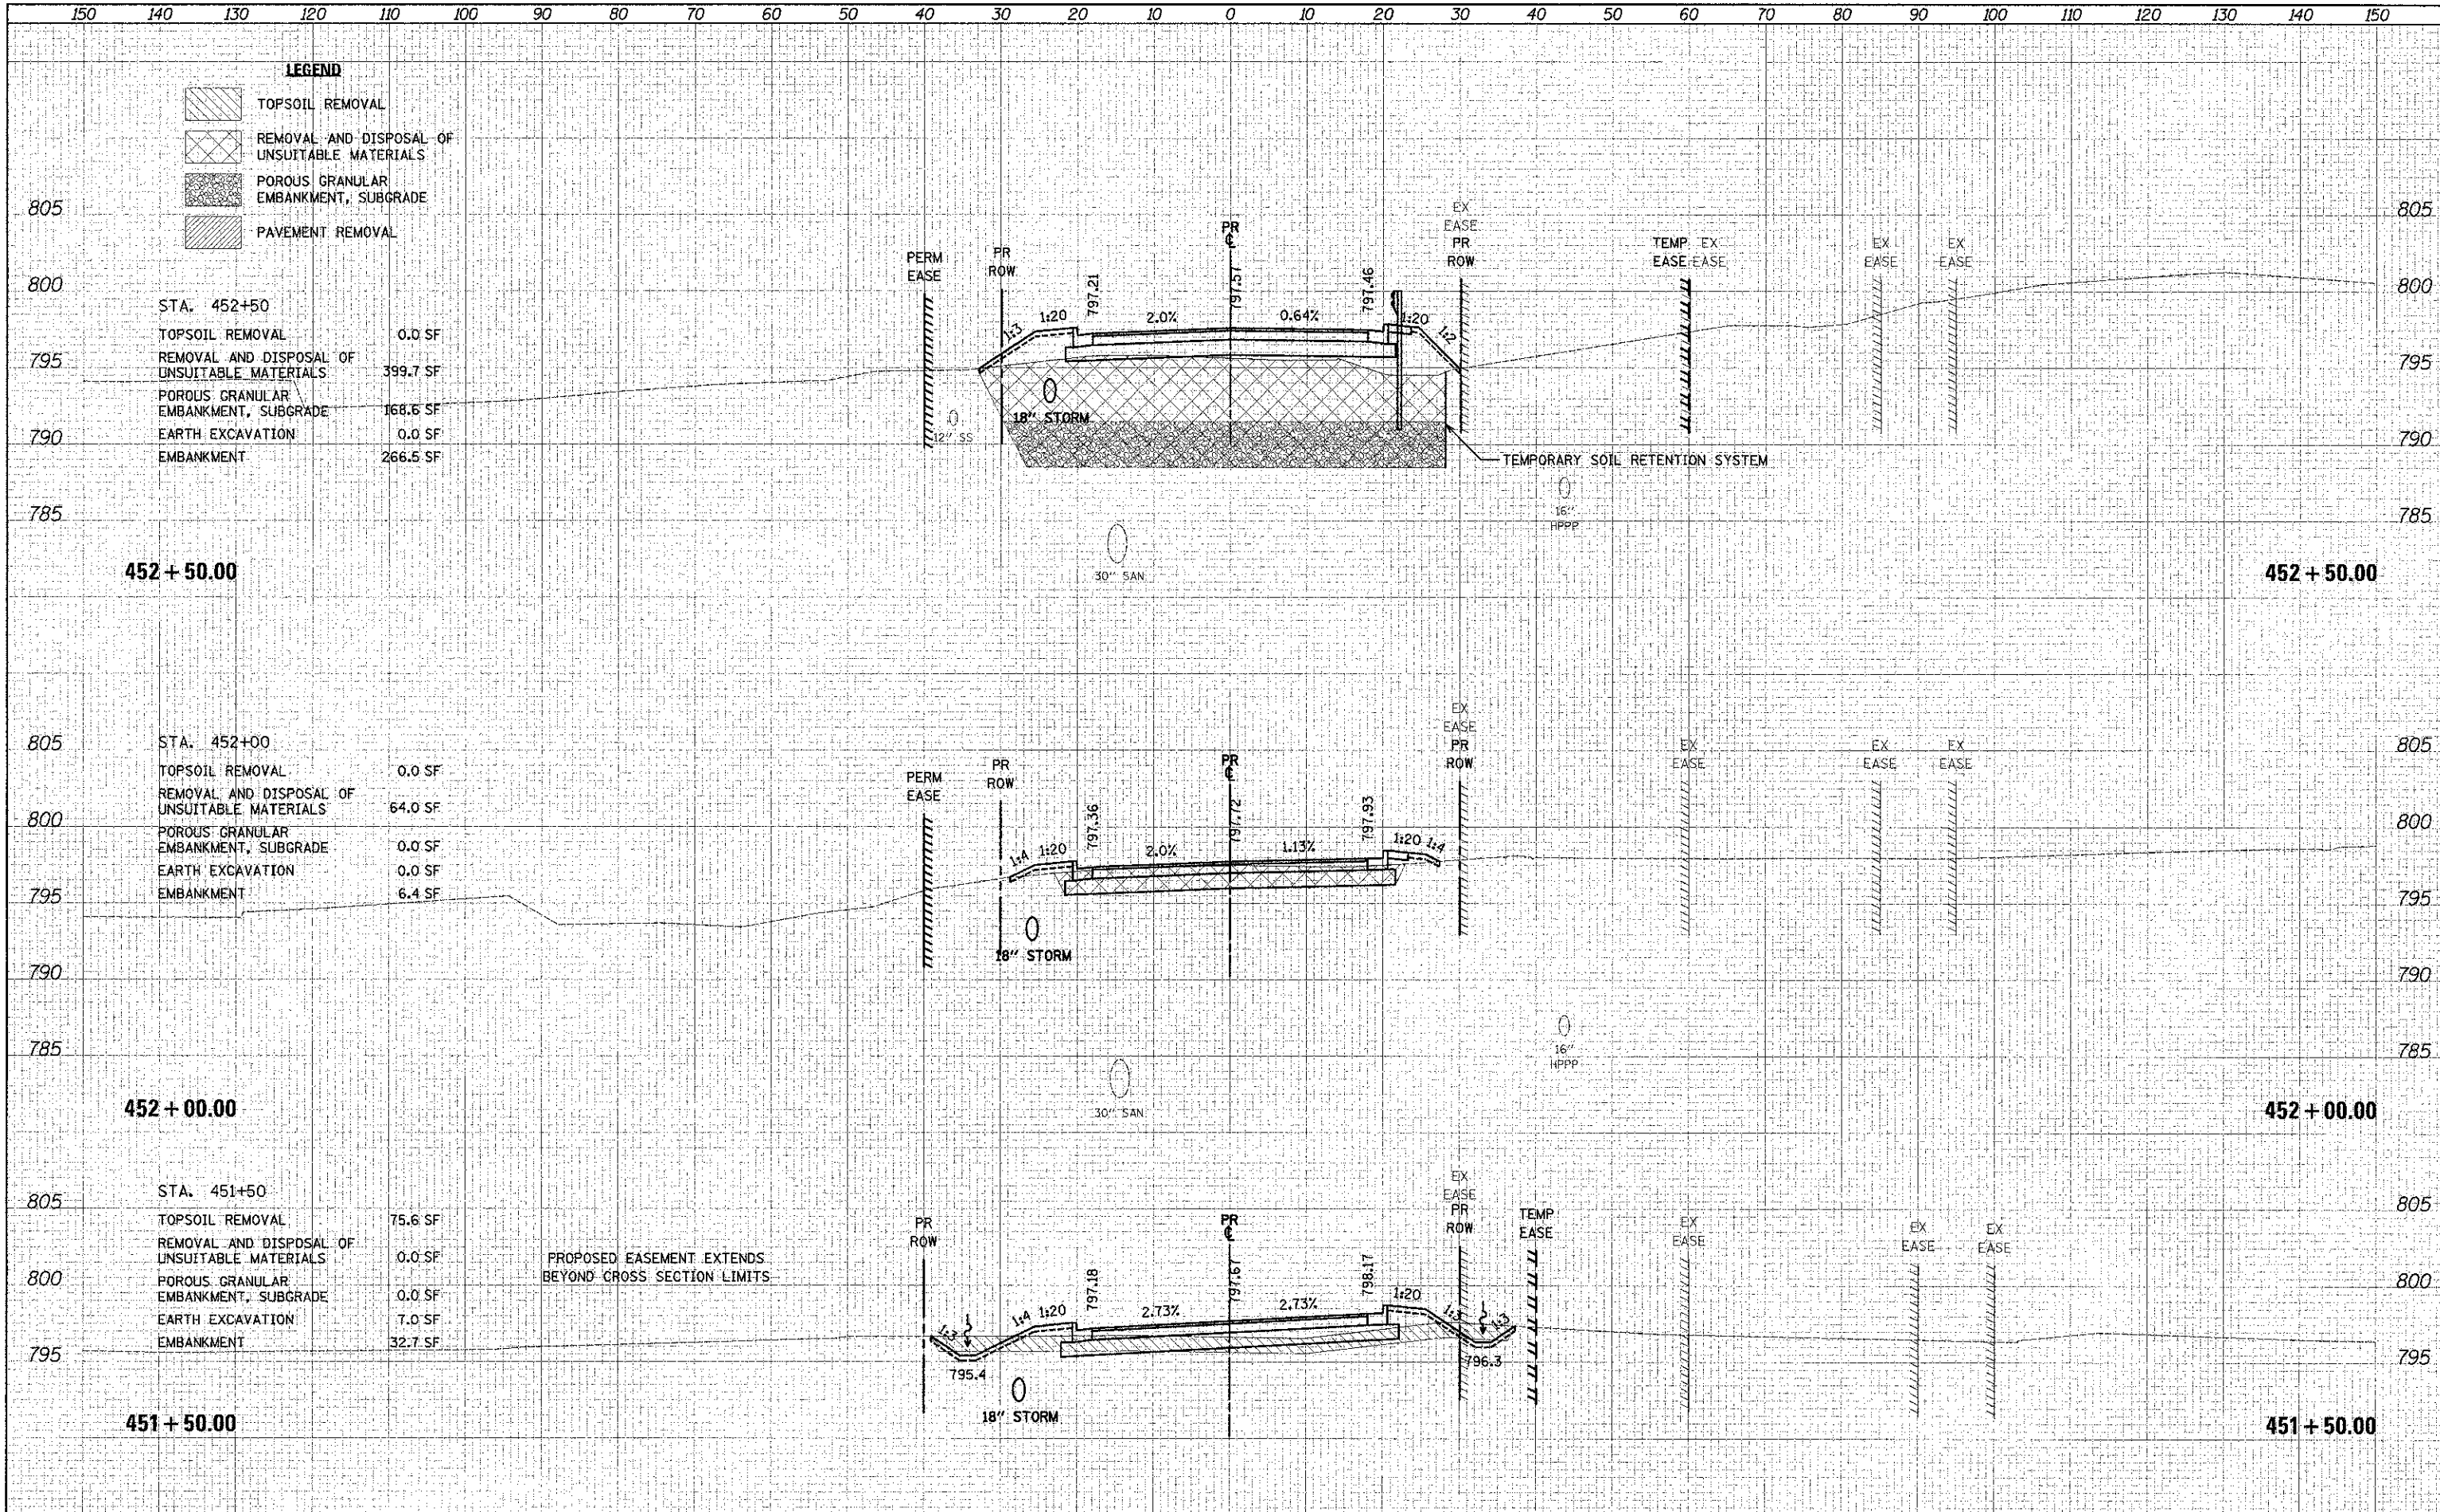

STA. 452+50

TOPSOIL REMOVAL	0.0 SF
REMOVAL AND DISPOSAL OF UNSUITABLE MATERIALS	399.7 SF
POROUS GRANULAR EMBANKMENT, SUBGRADE	168.6 SF
EARTH EXCAVATION	0.0 SF
EMBANKMENT	266.5 SF

STA. 452+00

TOPSOIL REMOVAL	0.0 SF
REMOVAL AND DISPOSAL OF UNSUITABLE MATERIALS	64.0 SF
POROUS GRANULAR EMBANKMENT, SUBGRADE	0.0 SF
EARTH EXCAVATION	0.0 SF
EMBANKMENT	6.4 SF

STA. 451+50

TOPSOIL REMOVAL	75.6 SF
REMOVAL AND DISPOSAL OF UNSUITABLE MATERIALS	0.0 SF
POROUS GRANULAR EMBANKMENT, SUBGRADE	0.0 SF
EARTH EXCAVATION	7.0 SF
EMBANKMENT	32.7 SF

PROPOSED EASEMENT EXTENDS BEYOND CROSS SECTION LIMITS



USER NAME = edo	DESIGNED - JSM	REVISED -
FILE NAME = ...\2189\shtr\shtr\skldgn	DRAWN - JSM	REVISED -
PLOT SCALE = 1/8"=1'-0"	CHECKED - DNM	REVISED -
PLOT DATE = 3/21/2012	DATE - 02/06/12	REVISED -

STATE OF ILLINOIS
 DEPARTMENT OF TRANSPORTATION

CROSS SECTIONS - ATKINSON ROAD

SCALE: 1"=5'-0" SHEET NO. 14 OF 26 SHEETS STA. 451+50.00 TO STA. 452+50.00

F.A.U. RTE.	SECTION	COUNTY	TOTAL SHEETS	SHEET NO.
198	00-00045-00-PV	LAKE	195	153
CONTRACT NO. 63640				
FED. ROAD DIST. NO. 1 ILLINOIS FED. AID PROJECT				