

BY	DATE
SURVEYED	
PLOTTED	
NOTED	
AREAS CHECKED	

BY	DATE
SURVEYED	
PLOTTED	
NOTED	
AREAS CHECKED	

LEGEND



	TOPSOIL REMOVAL
	REMOVAL AND DISPOSAL OF UNSUITABLE MATERIALS
	POROUS GRANULAR EMBANKMENT, SUBGRADE
	PAVEMENT REMOVAL

805 STA. 455+00

TOPSOIL REMOVAL	340.8 SF
REMOVAL AND DISPOSAL OF UNSUITABLE MATERIALS	0.0 SF
POROUS GRANULAR EMBANKMENT, SUBGRADE	0.0 SF
EARTH EXCAVATION	0.0 SF
EMBANKMENT	354.0 SF

805 STA. 454+50

TOPSOIL REMOVAL	0.0 SF
REMOVAL AND DISPOSAL OF UNSUITABLE MATERIALS	302.9 SF
POROUS GRANULAR EMBANKMENT, SUBGRADE	165.8 SF
EARTH EXCAVATION	0.0 SF
EMBANKMENT	147.0 SF

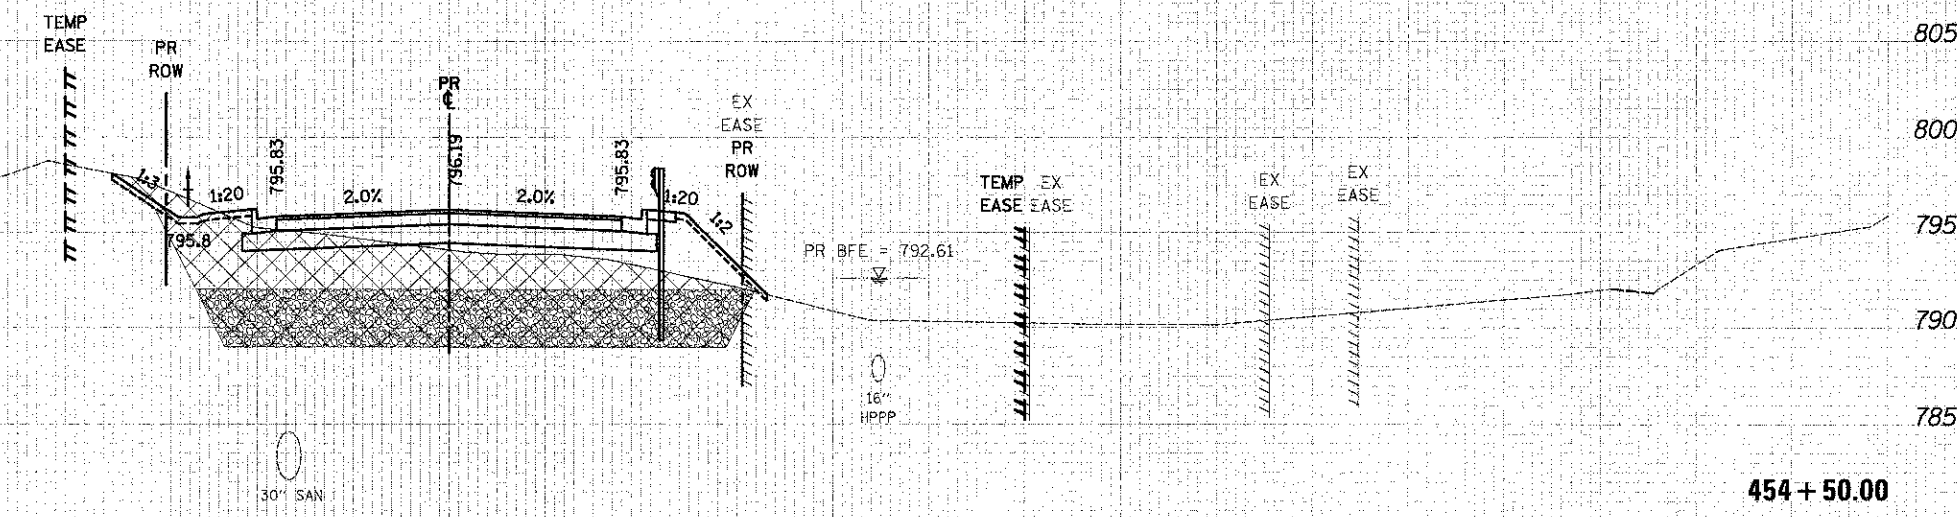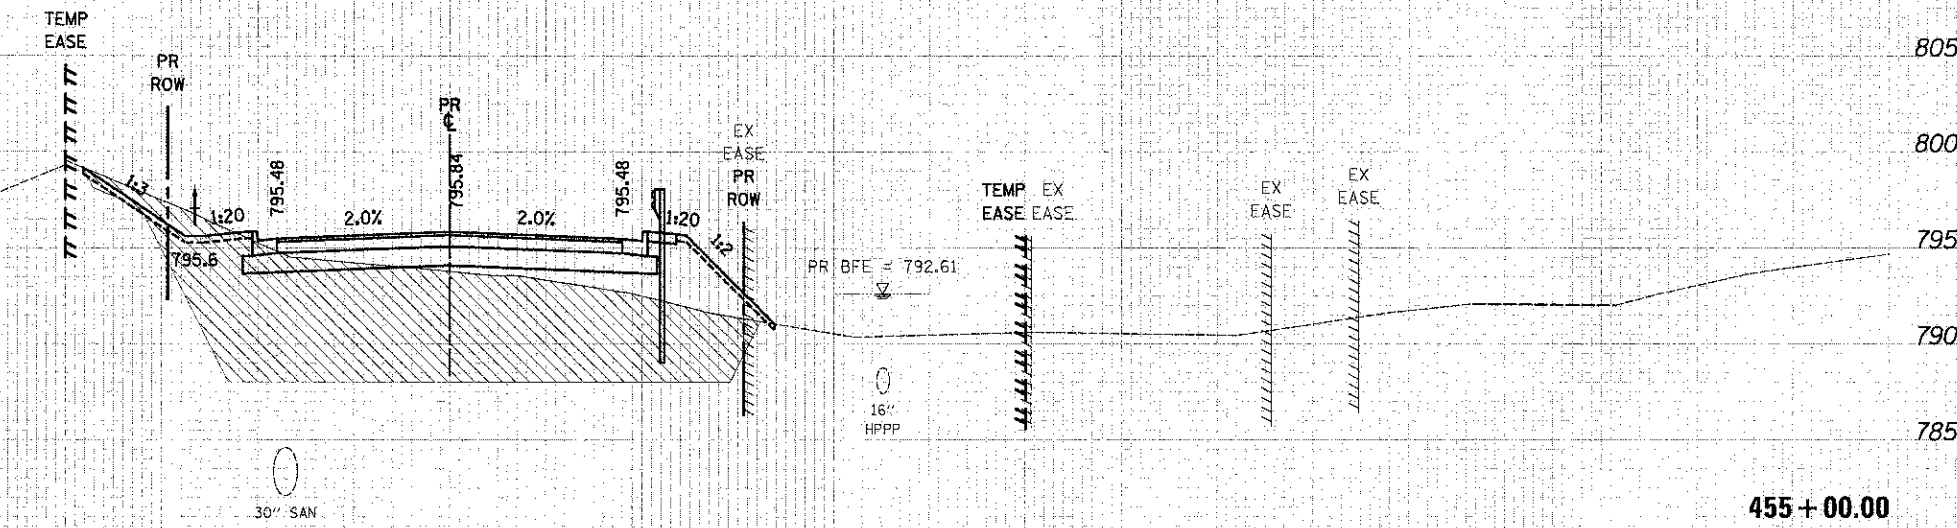

150 140 130 120 110 100 90 80 70 60 50 40 30 20 10 0 10 20 30 40 50 60 70 80 90 100 110 120 130 140 150



USPR NAME	eds
FILE NAME	... \2189-shr-ssht-atk.dgn
PLOT SCALE	1/8" = 1'-0"
PLOT DATE	2/2/2012

DESIGNED	JSM	REVISED	-
DRAWN	JSM	REVISED	-
CHECKED	DNM	REVISED	-
DATE	02/06/12	REVISED	-

STATE OF ILLINOIS
DEPARTMENT OF TRANSPORTATION

CROSS SECTIONS - ATKINSON ROAD

SCALE: 1"=5'-0" H | SHEET NO. 16 OF 26 SHEETS | STA. 454+50.00 TO STA. 455+00.00

F.A.U. RTE.	SECTION	COUNTY	TOTAL SHEETS
196	00-00045-00-PV	LAKE	195 155
CONTRACT NO.			63640
FED. ROAD DIST. NO. 1 ILLINOIS FED. AID PROJECT			