


ORIGINAL SURVEY PLOTTED DATE: _____
 SURVEYED BY: _____
 PLOTTED BY: _____
 DATE: _____
 NOTE BOOK NO.: _____
 AREAS CHECKED: _____

ORIGINAL SURVEY PLOTTED DATE: _____
 SURVEYED BY: _____
 PLOTTED BY: _____
 DATE: _____
 NOTE BOOK NO.: _____
 AREAS CHECKED: _____

LEGEND

	TOPSOIL REMOVAL
	REMOVAL AND DISPOSAL OF UNSUITABLE MATERIALS
	POROUS GRANULAR EMBANKMENT, SUBGRADE
	PAVEMENT REMOVAL

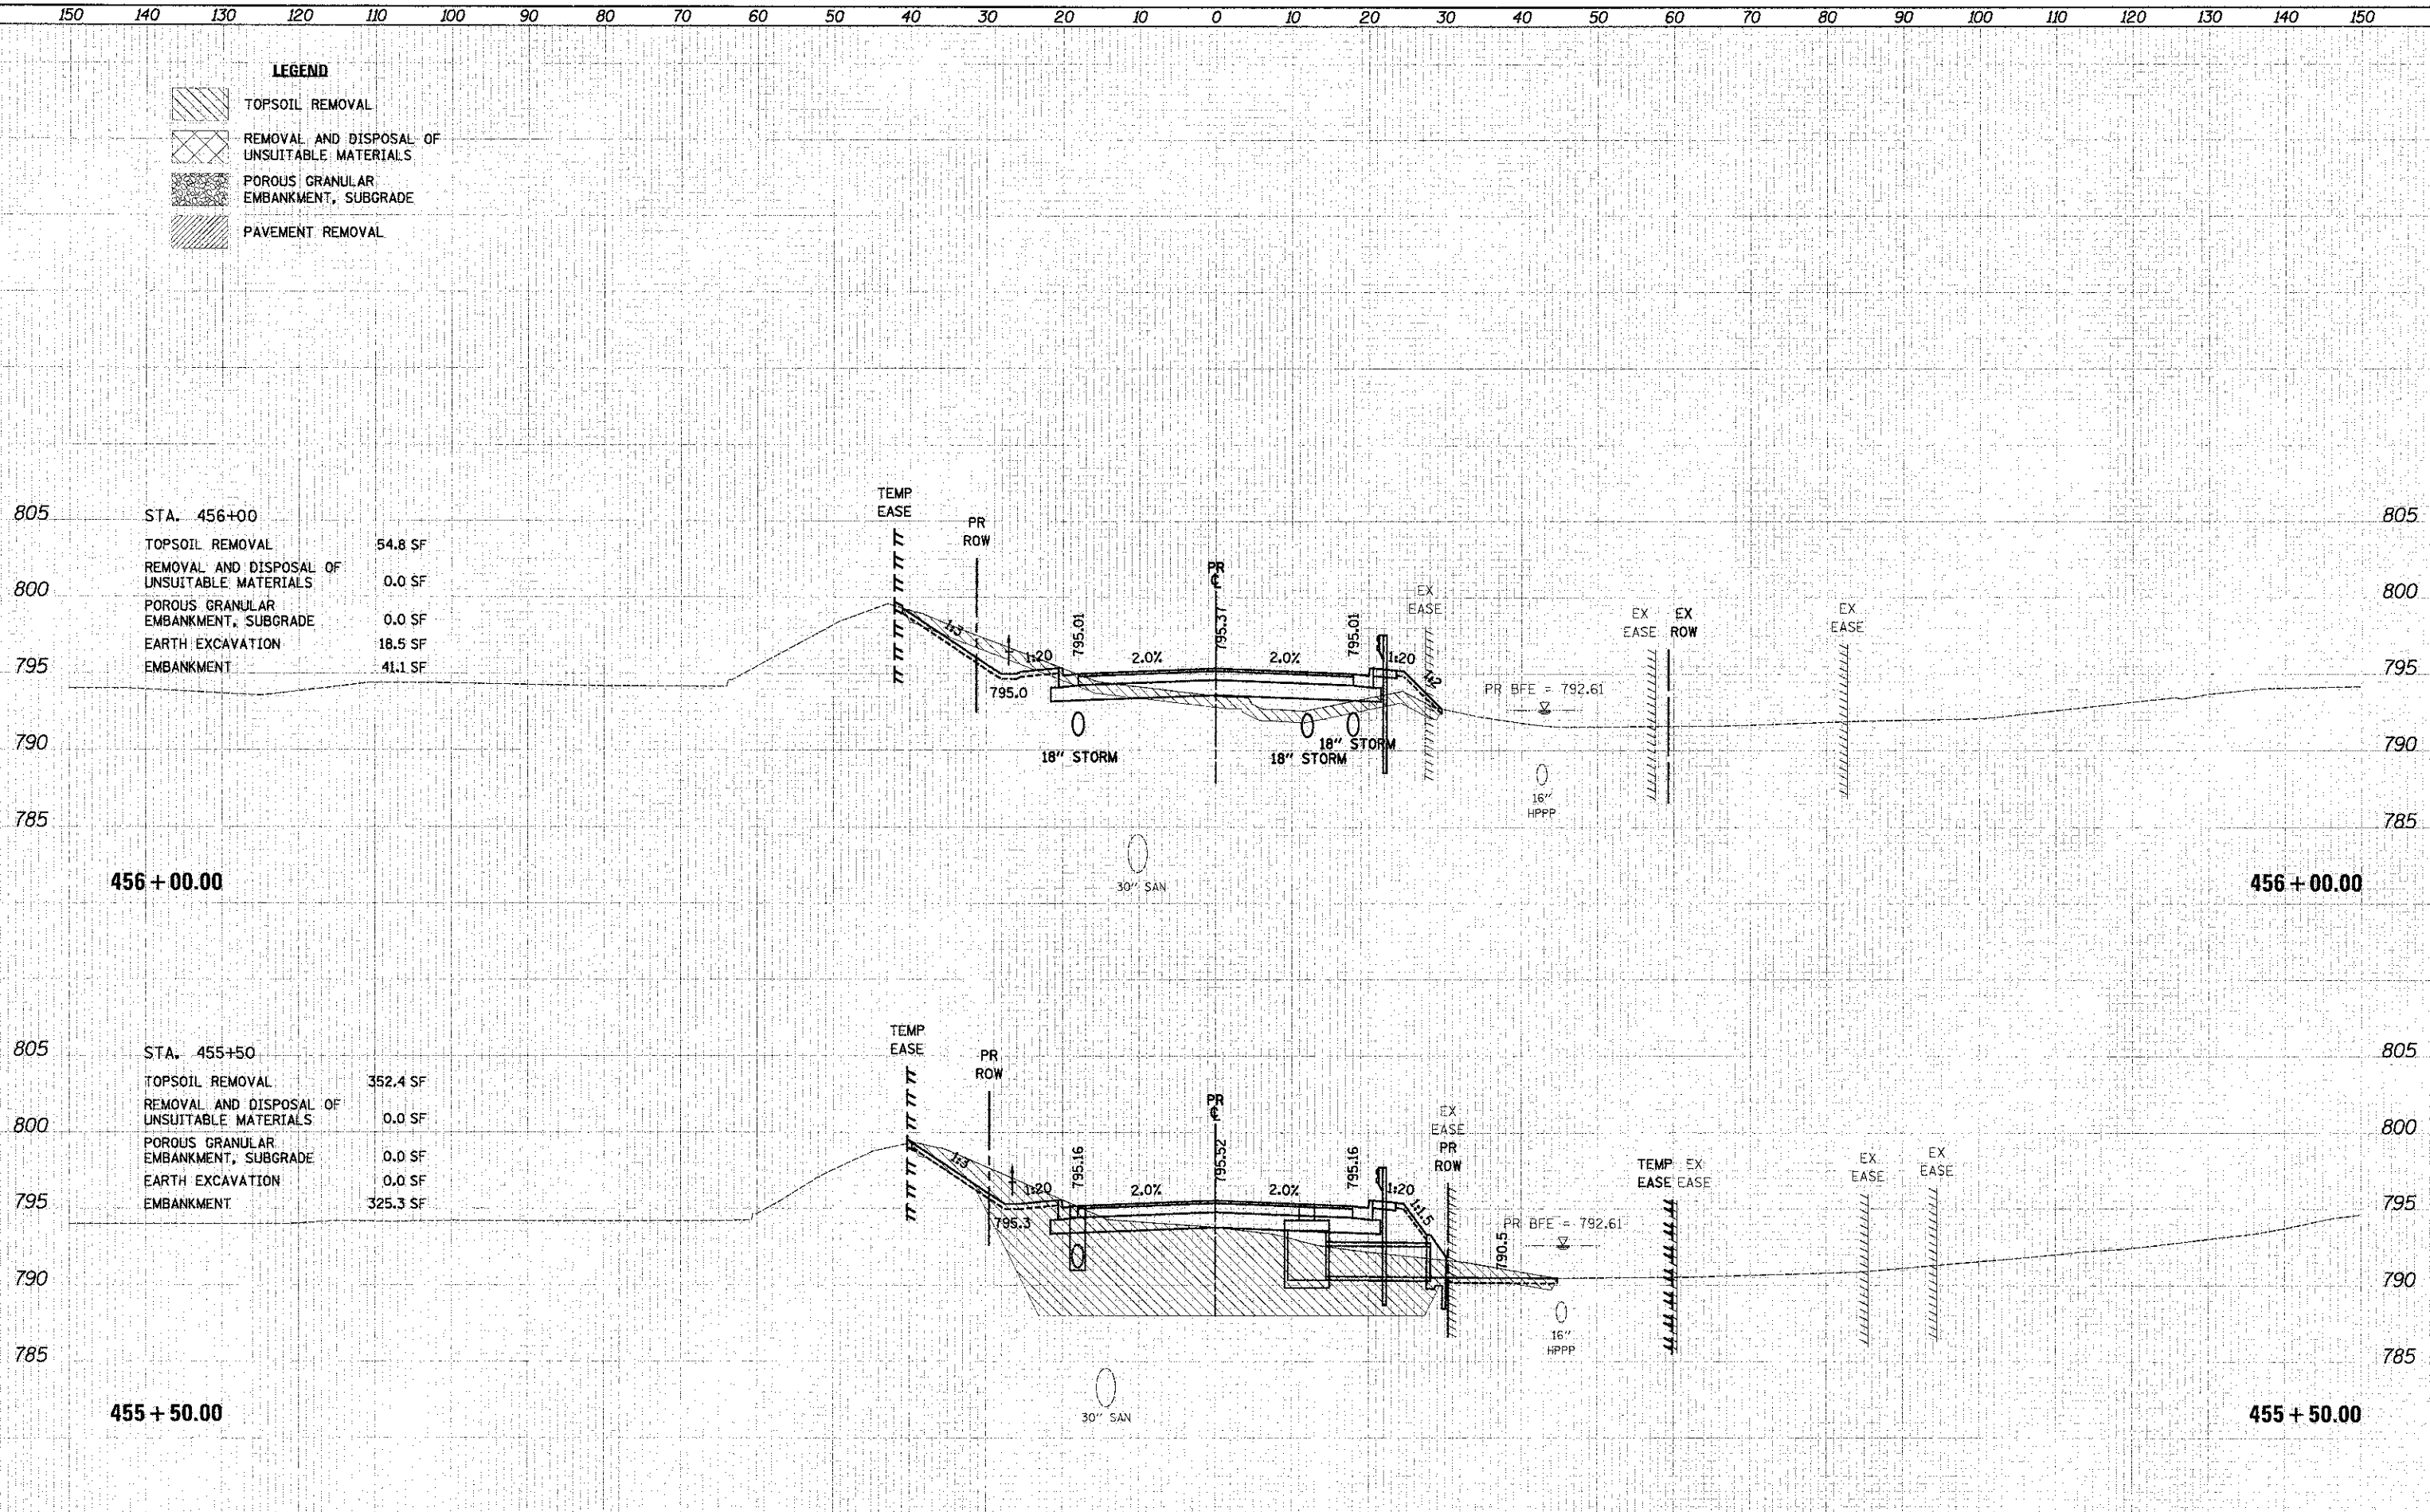

STA. 456+00

TOPSOIL REMOVAL	54.8 SF
REMOVAL AND DISPOSAL OF UNSUITABLE MATERIALS	0.0 SF
POROUS GRANULAR EMBANKMENT, SUBGRADE	0.0 SF
EARTH EXCAVATION	18.5 SF
EMBANKMENT	41.1 SF

STA. 455+50

TOPSOIL REMOVAL	352.4 SF
REMOVAL AND DISPOSAL OF UNSUITABLE MATERIALS	0.0 SF
POROUS GRANULAR EMBANKMENT, SUBGRADE	0.0 SF
EARTH EXCAVATION	0.0 SF
EMBANKMENT	325.3 SF

150 140 130 120 110 100 90 80 70 60 50 40 30 20 10 0 10 20 30 40 50 60 70 80 90 100 110 120 130 140 150



USER NAME: ods
 FILE NAME: ... \Z:\99 ent\asnt\atk.dgn
 PLOT SCALE: 1/8"=1'-0"
 PLOT DATE: 2/2/2012

DESIGNED: JSM
 DRAWN: JSM
 CHECKED: DNM
 DATE: 02/06/12

REVISIONS:
 REVISIONS:
 REVISIONS:
 REVISIONS:

STATE OF ILLINOIS
DEPARTMENT OF TRANSPORTATION

CROSS SECTIONS - ATKINSON ROAD

SCALE: 1"=5'-0"/10' H SHEET NO. 17 OF 26 SHEETS STA. 455+50.00 TO STA. 456+100.00

F.A.U. RTE. 198	SECTION 00-00045-00-PV	COUNTY LAKE	TOTAL SHEETS NO. 195	SHEET NO. 156
FED. ROAD DIST. NO. 1 ILLINOIS FED. AID PROJECT			CONTRACT NO. 63640	