


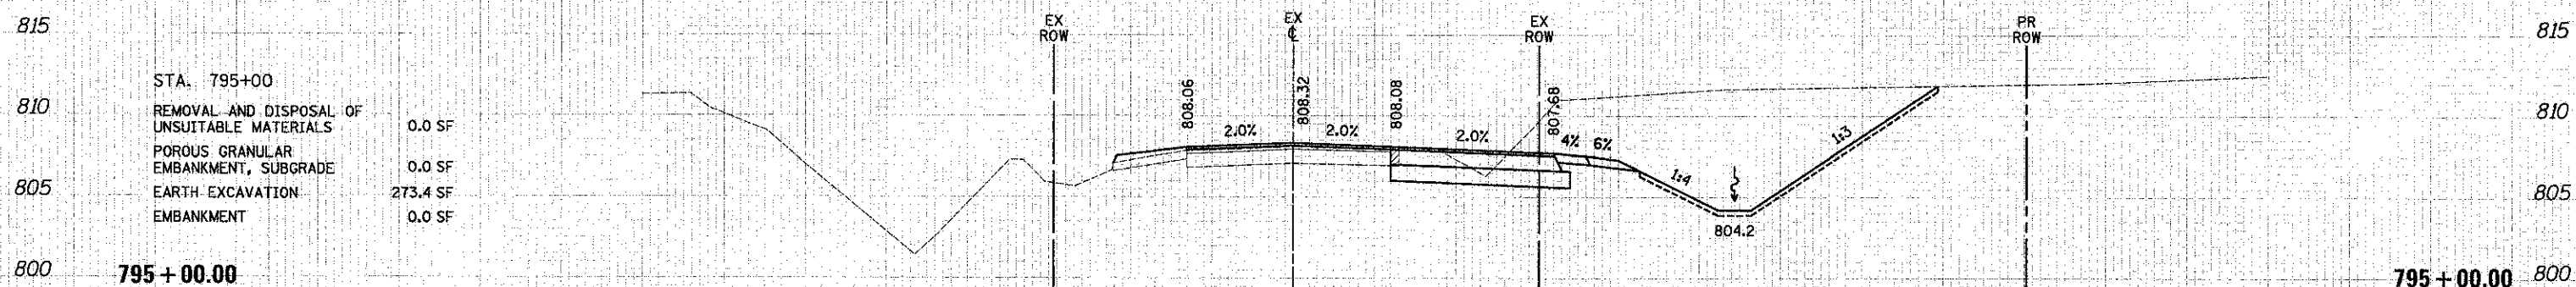
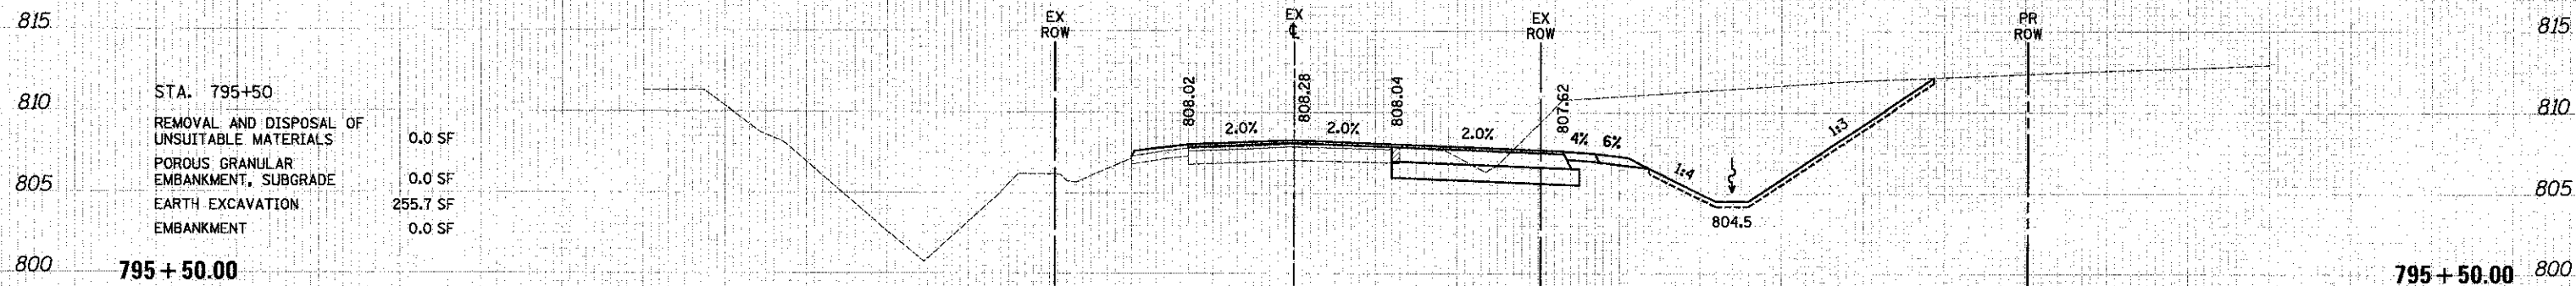
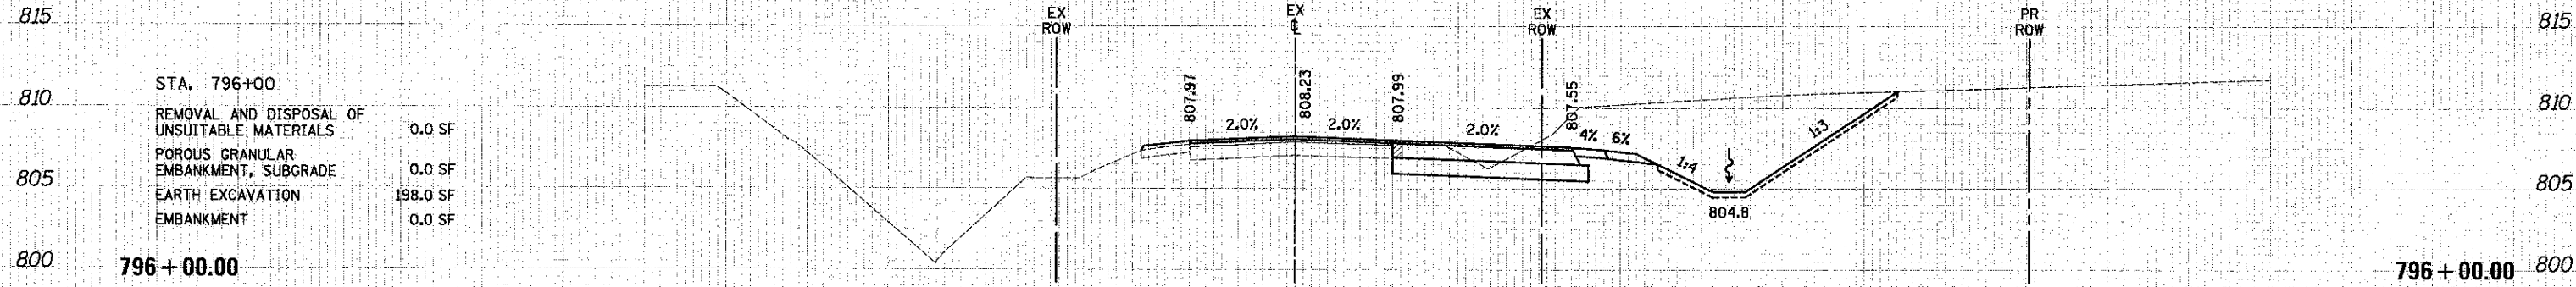


**LEGEND**

-  REMOVAL AND DISPOSAL OF UNSUITABLE MATERIALS
-  POROUS GRANULAR EMBANKMENT, SUBGRADE
-  PAVEMENT REMOVAL

DATE	
BY	
FINAL SURVEY	
NOTED BOOK	
NO.	

DATE	
BY	
ORIGINAL SURVEY	
NOTED BOOK	
NO.	



USER NAME	uds	DESIGNED	MJP	REVISED	-
FILE NAME	...2109-shr-xshs-137.dgn	DRAWN	MJP	REVISED	-
PLOT SCALE	10.0000 / in	CHECKED	DNM	REVISED	-
PLOT DATE	2/2/2012	DATE	02/06/12	REVISED	-

**STATE OF ILLINOIS  
DEPARTMENT OF TRANSPORTATION**

**CROSS SECTIONS - IL ROUTE 137**

SCALE: 1"=5'V/10'H SHEET NO. 4 OF 15 SHEETS STA. 795+00.00 TO STA. 796+00.00

F.A.U. RTE.	SECTION	COUNTY	TOTAL SHEET
198	00-00045-00-PV	LAKE	195 / 169
CONTRACT NO. 63640			

FED. ROAD DIST. NO. 1 [ILLINOIS] FED. AID PROJECT