


DATE	
BY	
FINAL SURVEY	
SURVEYED	
PLANNED	
NOTED	
NO.	
AREAS	
AREAS	
AREAS	

DATE	
BY	
ORIGINAL SURVEY	
SURVEYED	
PLANNED	
NOTED	
NO.	
AREAS	
AREAS	
AREAS	

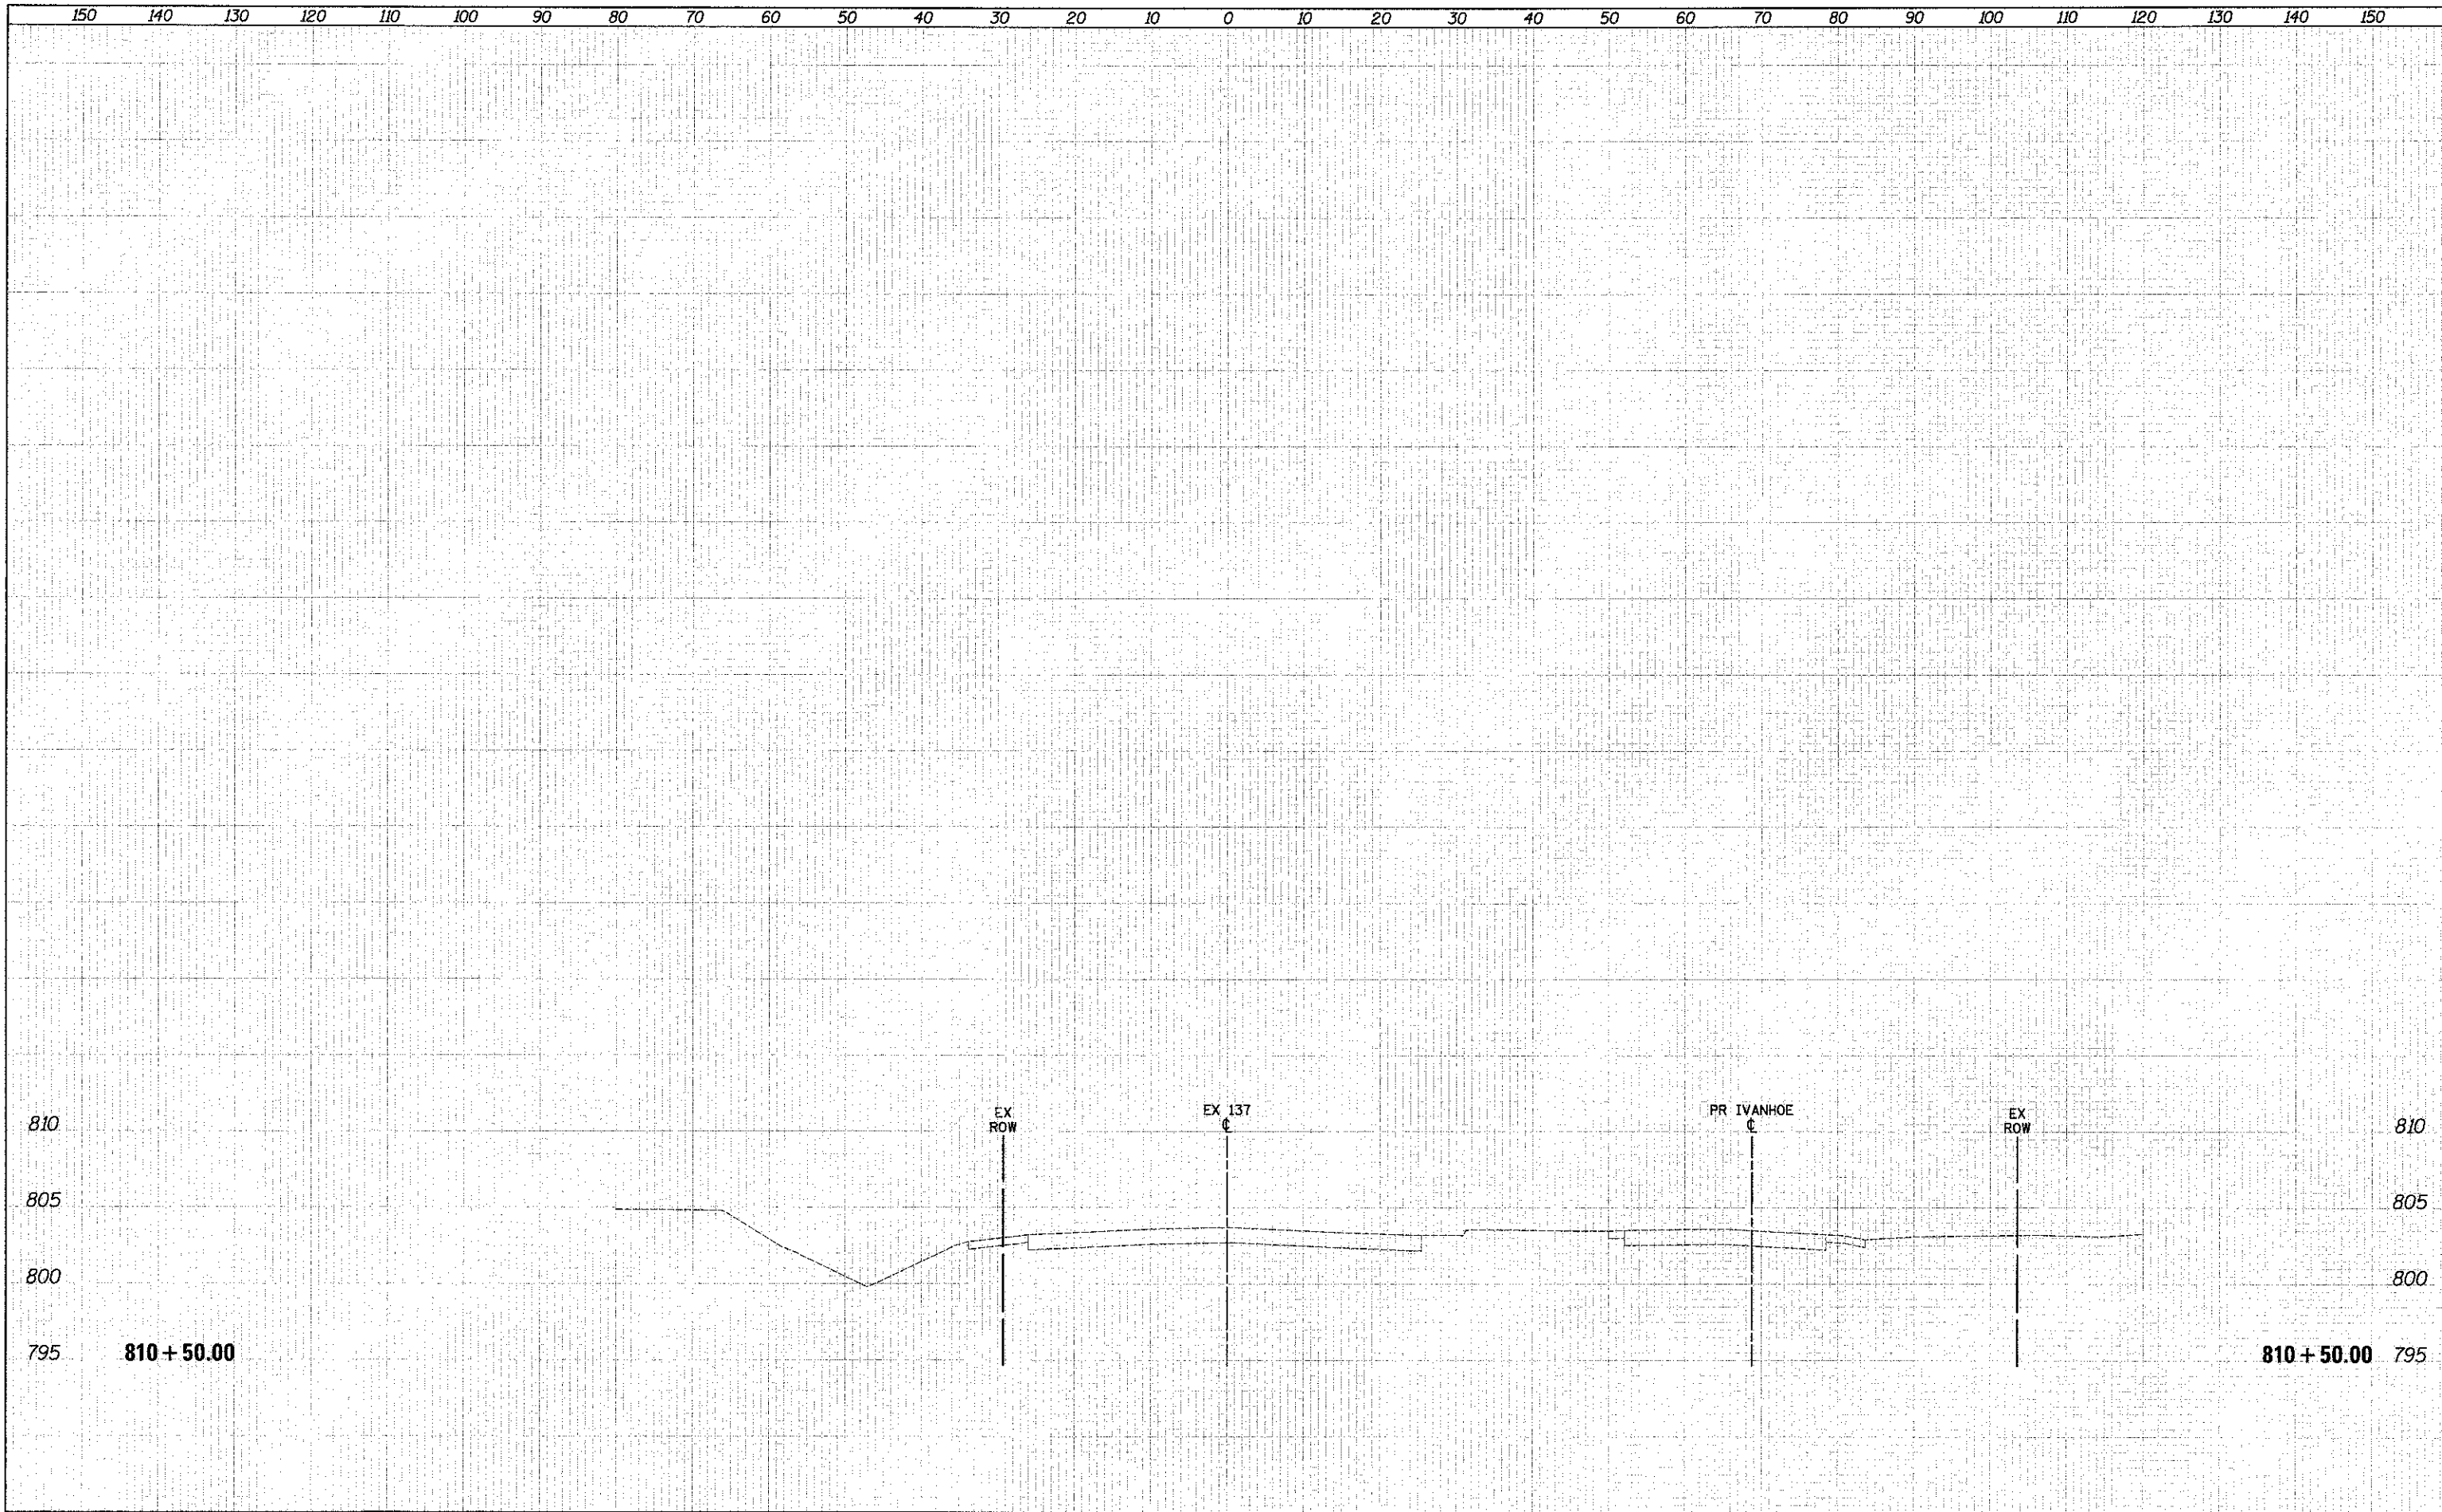

150 140 130 120 110 100 90 80 70 60 50 40 30 20 10 0 10 20 30 40 50 60 70 80 90 100 110 120 130 140 150



USER NAME = eds	DESIGNED - MJP	REVISED -
FILE NAME = ...12189-raht xssht 137.dgn	DRAWN - MJP	REVISED -
PLOT SCALE = 1/8" = 1' / in.	CHECKED - DNM	REVISED -
PLOT DATE = 2/2/2012	DATE - 02/06/12	REVISED -

**STATE OF ILLINOIS  
DEPARTMENT OF TRANSPORTATION**

**CROSS SECTIONS - IL ROUTE 137**

SCALE: 1"=5'V/10' H | SHEET NO. 15 OF 15 SHEETS | STA. 810+50.00 TO STA. 810+50.00

F.A.U. RTE. 198	SECTION 00-00045-00-PV	COUNTY LAKE	TOTAL SHEETS 195	SHEET NO. 180
FED. ROAD DIST. NO. 1 ILLINOIS FED. AID PROJECT			CONTRACT NO. 63640	