


150 140 130 120 110 100 90 80 70 60 50 40 30 20 10 0 10 20 30 40 50 60 70 80 90 100 110 120 130 140 150

LEGEND

 PAVEMENT REMOVAL

FINAL	SUBMITTED	DATE
NO. 1	NO. 1	NO. 1
NO. 2	NO. 2	NO. 2
NO. 3	NO. 3	NO. 3
NO. 4	NO. 4	NO. 4
NO. 5	NO. 5	NO. 5
NO. 6	NO. 6	NO. 6
NO. 7	NO. 7	NO. 7
NO. 8	NO. 8	NO. 8
NO. 9	NO. 9	NO. 9
NO. 10	NO. 10	NO. 10

ORIGINAL	SUBMITTED	DATE
NO. 1	NO. 1	NO. 1
NO. 2	NO. 2	NO. 2
NO. 3	NO. 3	NO. 3
NO. 4	NO. 4	NO. 4
NO. 5	NO. 5	NO. 5
NO. 6	NO. 6	NO. 6
NO. 7	NO. 7	NO. 7
NO. 8	NO. 8	NO. 8
NO. 9	NO. 9	NO. 9
NO. 10	NO. 10	NO. 10

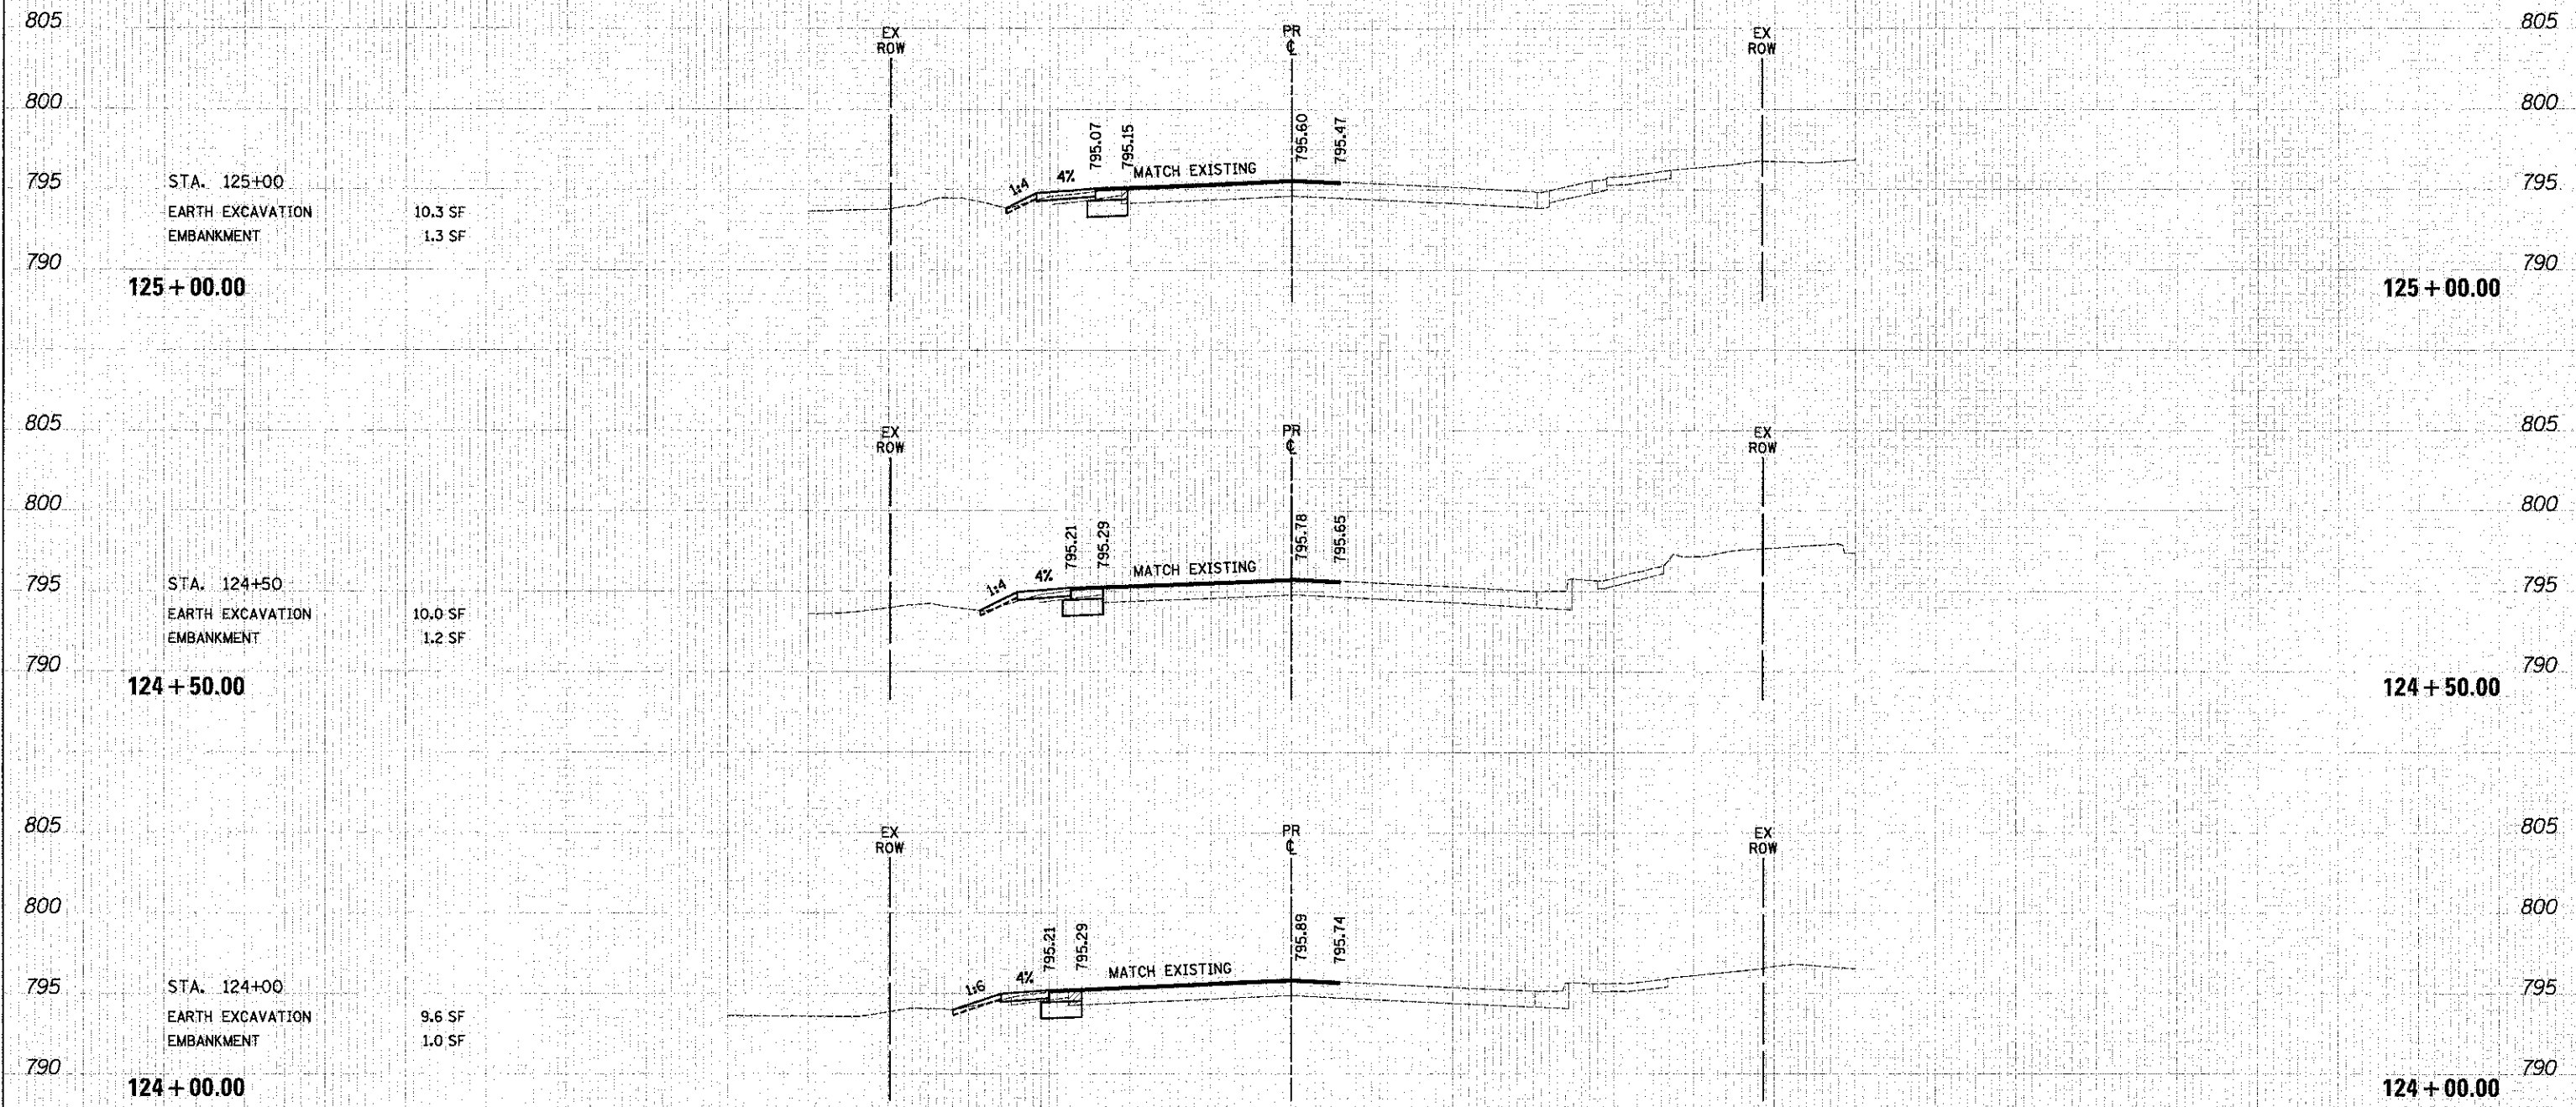

STA. 125+00
EARTH EXCAVATION 10.3 SF
EMBANKMENT 1.3 SF
125 + 00.00

STA. 124+50
EARTH EXCAVATION 10.0 SF
EMBANKMENT 1.2 SF
124 + 50.00

STA. 124+00
EARTH EXCAVATION 9.6 SF
EMBANKMENT 1.0 SF
124 + 00.00

150 140 130 120 110 100 90 80 70 60 50 40 30 20 10 0 10 20 30 40 50 60 70 80 90 100 110 120 130 140 150



USLR NAME = gds
FILE NAME = ... \2189-ent-xpnt-120.dgn
PLOT SCALE = 18.0000
PLOT DATE = 2/2/2012

DESIGNED - MJP
DRAWN - MJP
CHECKED - DNM
DATE - 02/06/12

REVISED -
REVISED -
REVISED -
REVISED -

**STATE OF ILLINOIS
DEPARTMENT OF TRANSPORTATION**

CROSS SECTIONS - IL ROUTE 120
SCALE: 1"=5'V/10'H SHEET NO. 5 OF 6 SHEETS STA. 124+00.00 TO STA. 125+00.00

F.A.U. RTE.	SECTION	COUNTY	TOTAL SHEETS	SHEET NO.
198	00-00045-00-PV	LAKE	195	185
FED. ROAD DIST. NO. 1 ILLINOIS FED. AID PROJECT			CONTRACT NO. 63640	