
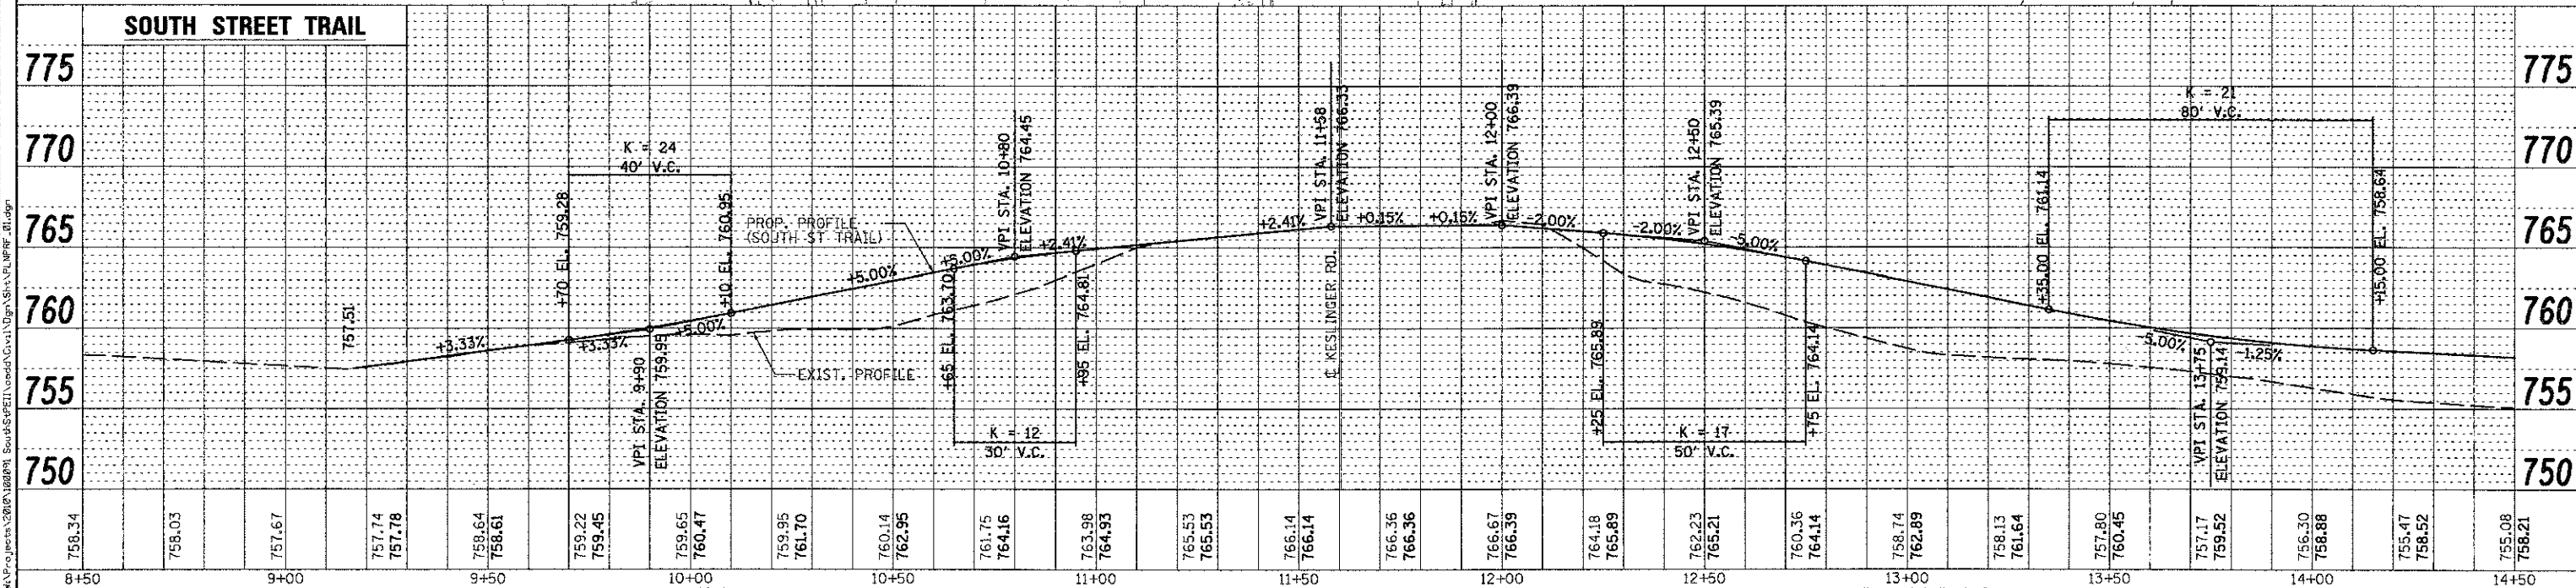


PLAN	REVISIONS	DATE
NO.	NO.	
NO.	NO.	
NO.	NO.	
NO.	NO.	
NO.	NO.	
NO.	NO.	
NO.	NO.	
NO.	NO.	
NO.	NO.	
NO.	NO.	

PROFILE	REVISIONS	DATE
NO.	NO.	
NO.	NO.	
NO.	NO.	
NO.	NO.	
NO.	NO.	
NO.	NO.	
NO.	NO.	
NO.	NO.	
NO.	NO.	
NO.	NO.	

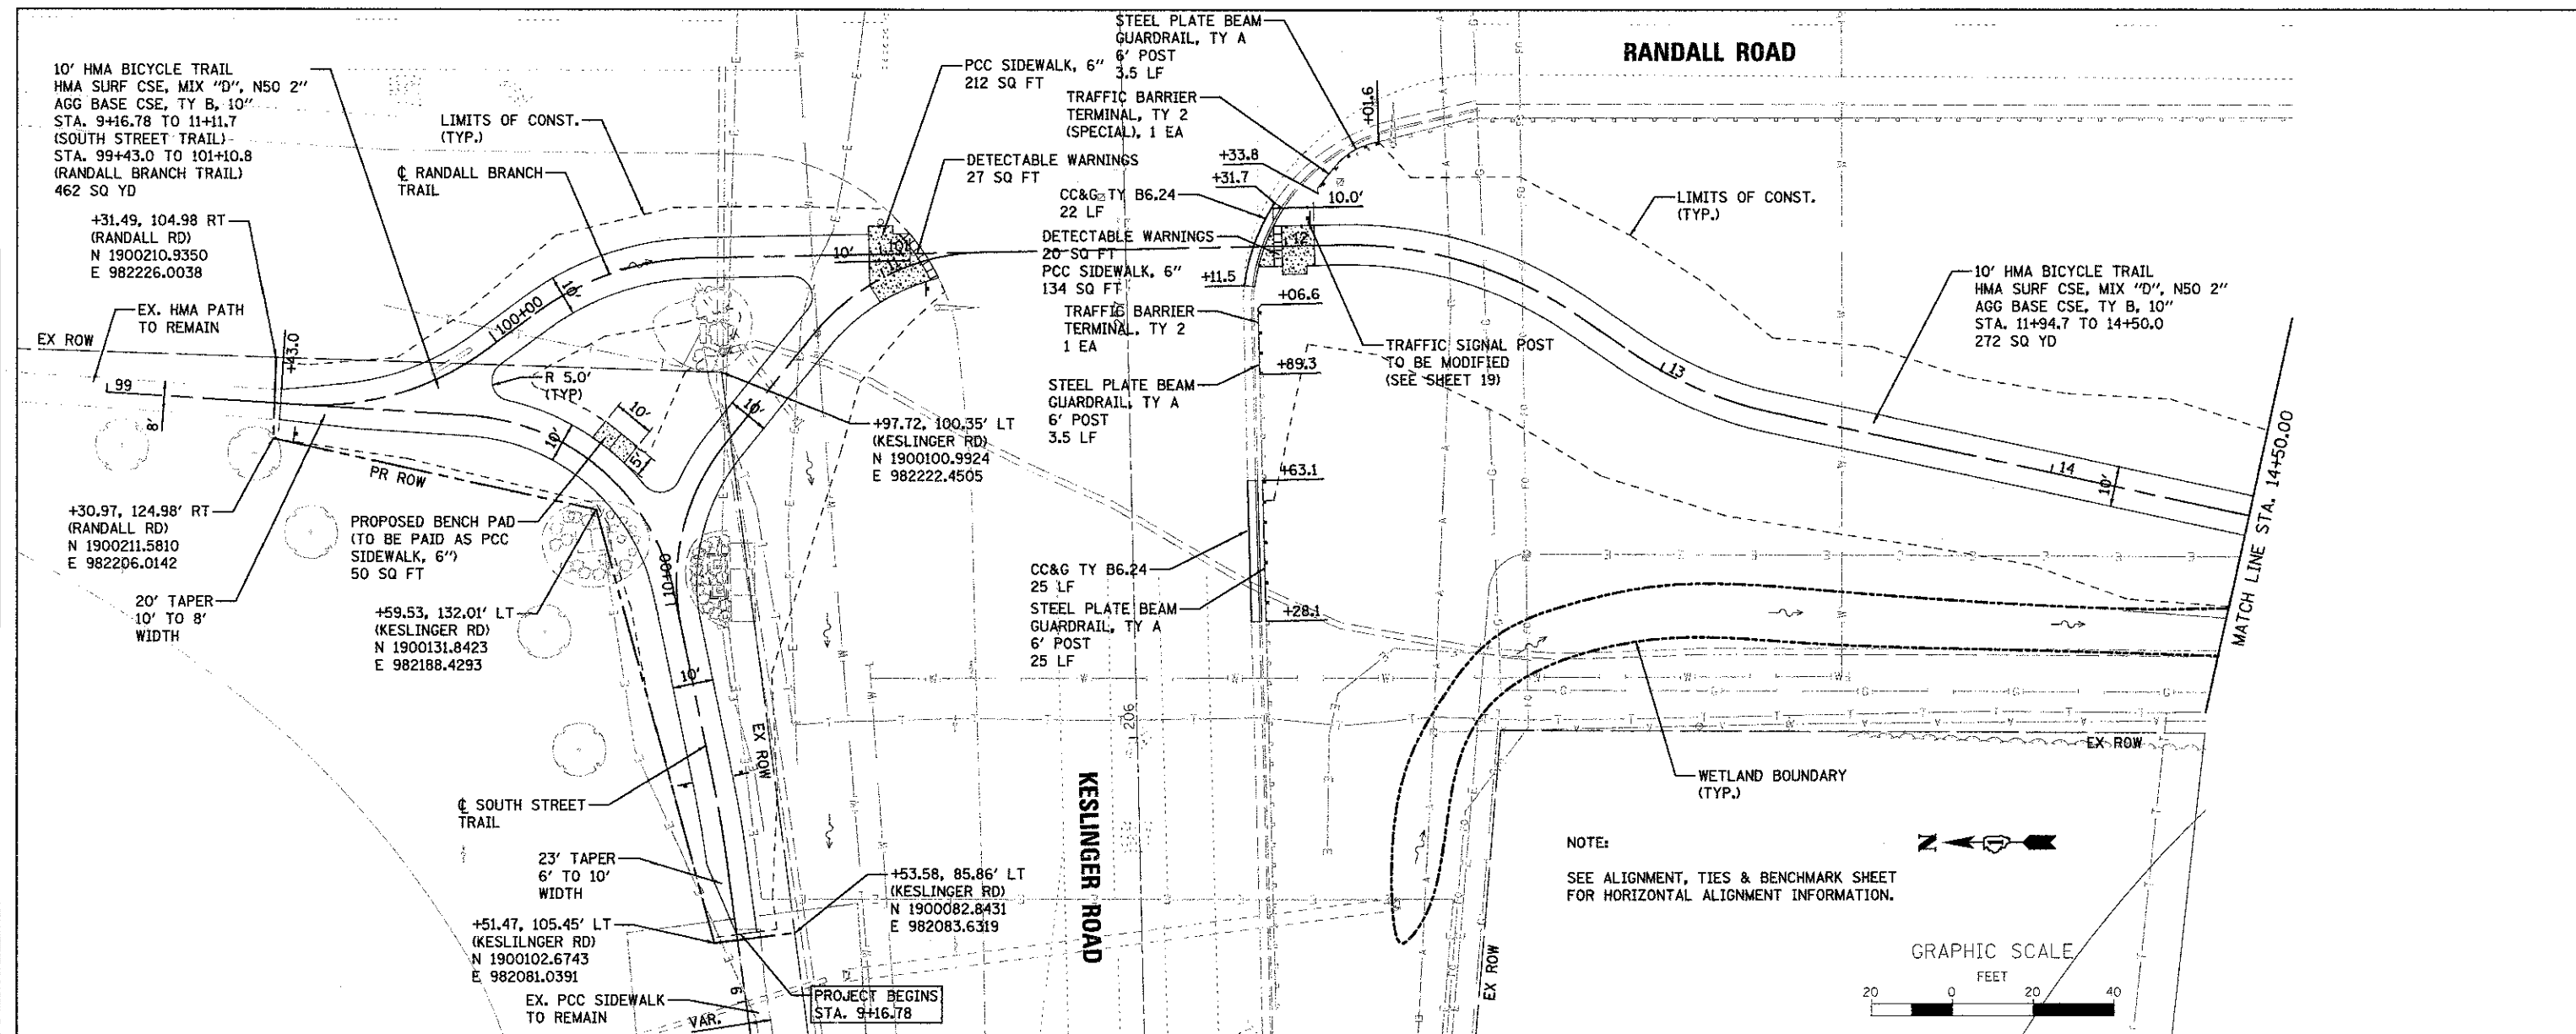

758.34	758.03	757.67	757.74	757.78	759.64	758.61	759.22	759.45	759.65	760.47	759.95	761.70	760.14	762.95	761.75	764.16	763.98	764.93	765.53	765.53	766.14	766.14	766.36	766.36	766.67	766.39	764.18	765.89	762.23	765.21	760.36	764.14	758.74	762.89	758.13	761.64	757.80	760.45	757.17	759.52	756.30	758.88	755.47	758.52	755.08	758.21
8+50		9+00		9+50		10+00		10+50		11+00		11+50		12+00		12+50		13+00		13+50		14+00		14+50																						

**WILLS BURKE KELSEY ASSOCIATES LTD.**  
116 West Main Street, Suite 201  
St. Charles, Illinois 60174

USER NAME = nperis	DESIGNED - DPB	REVISED -
PLOT SCALE = AS SHOWN	DRAWN - NDP	REVISED -
PLOT DATE = 5/11/2012	CHECKED - DPB	REVISED -
	DATE - 5/14/12	REVISED -

**STATE OF ILLINOIS**  
**DEPARTMENT OF TRANSPORTATION**

**PLAN & PROFILE**  
**SOUTH STREET TRAIL**

SCALE: AS SHOWN SHEET NO. 13 OF 79 SHEETS STA. TO STA.

F.A.P. RTE. 0336	SECTION 00-00259-00-BT	COUNTY KANE	TOTAL SHEETS 79	NO. 13
FED. ROAD DIST. NO. ILLINOIS		FED. AID PROJECT		
CONTRACT NO. 63667				