
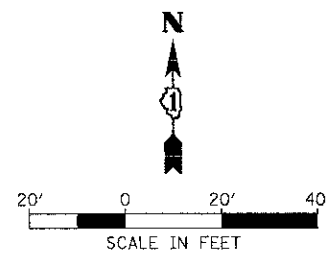


MATCH LINE STA. 73+60 (SEE PREVIOUS SHEET)

MATCH LINE STA. 77+40 (SEE PREVIOUS SHEET)

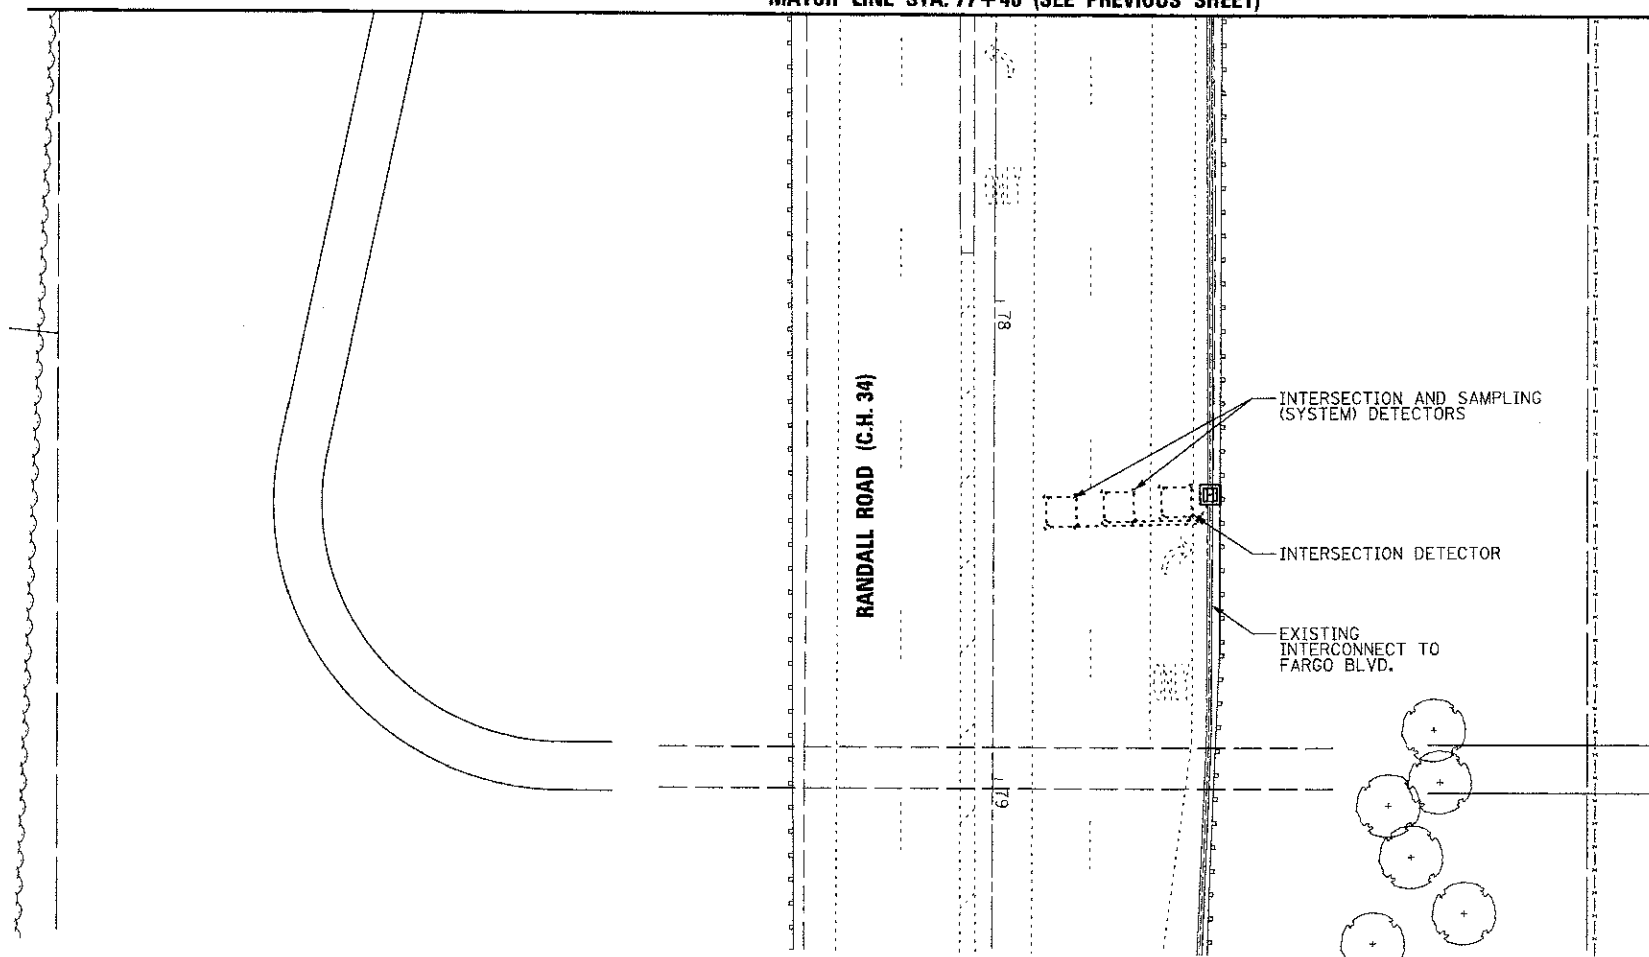

FILE NAME = I:\Projects\2012\1008091_SouthSpRTE\cadd\Draw\Draw\SHATS_02_05T.dgn

WBK
 WILLS BURKE KELSEY ASSOCIATES LTD.
 116 West Main Street, Suite 201
 St. Charles, Illinois 60174
 (312) 445-7755

USER NAME = #USER#	DESIGNED - DPB	REVISED -
	DRAWN - NDP	REVISED -
PLOT SCALE = AS SHOWN	CHECKED - DPB	REVISED -
PLOT DATE = 5/11/2012	DATE - 5/14/12	REVISED -

STATE OF ILLINOIS
 DEPARTMENT OF TRANSPORTATION

TRAFFIC SIGNAL MODIFICATION PLAN

SCALE: AS SHOWN SHEET NO. 20 OF 79 SHEETS STA. TO STA.

F.A.P. RTE.	SECTION	COUNTY	TOTAL SHEETS	SHEET NO.
0336	00-00259-00-BT	KANE	79	20
FED. ROAD DIST. NO. 1 ILLINOIS FED. AID PROJECT				
CONTRACT NO. 63667				