


**LONGITUDINAL SECTION
CONSTRUCTION STAGE 2**

**NOTES
CONSTRUCTION STAGE 2**

1. Construction Stage 2 is the boring and jacking of the 12-foot ID concrete jacking pipe by the Tunneling Contractor.
2. During this stage, close monitoring of the survey data points for displacement of the roadway and embankment will take place according to the special provision "Concrete Jacking Pipe Special, Tunneled."
3. SG refers to concrete jacking pipe segments.

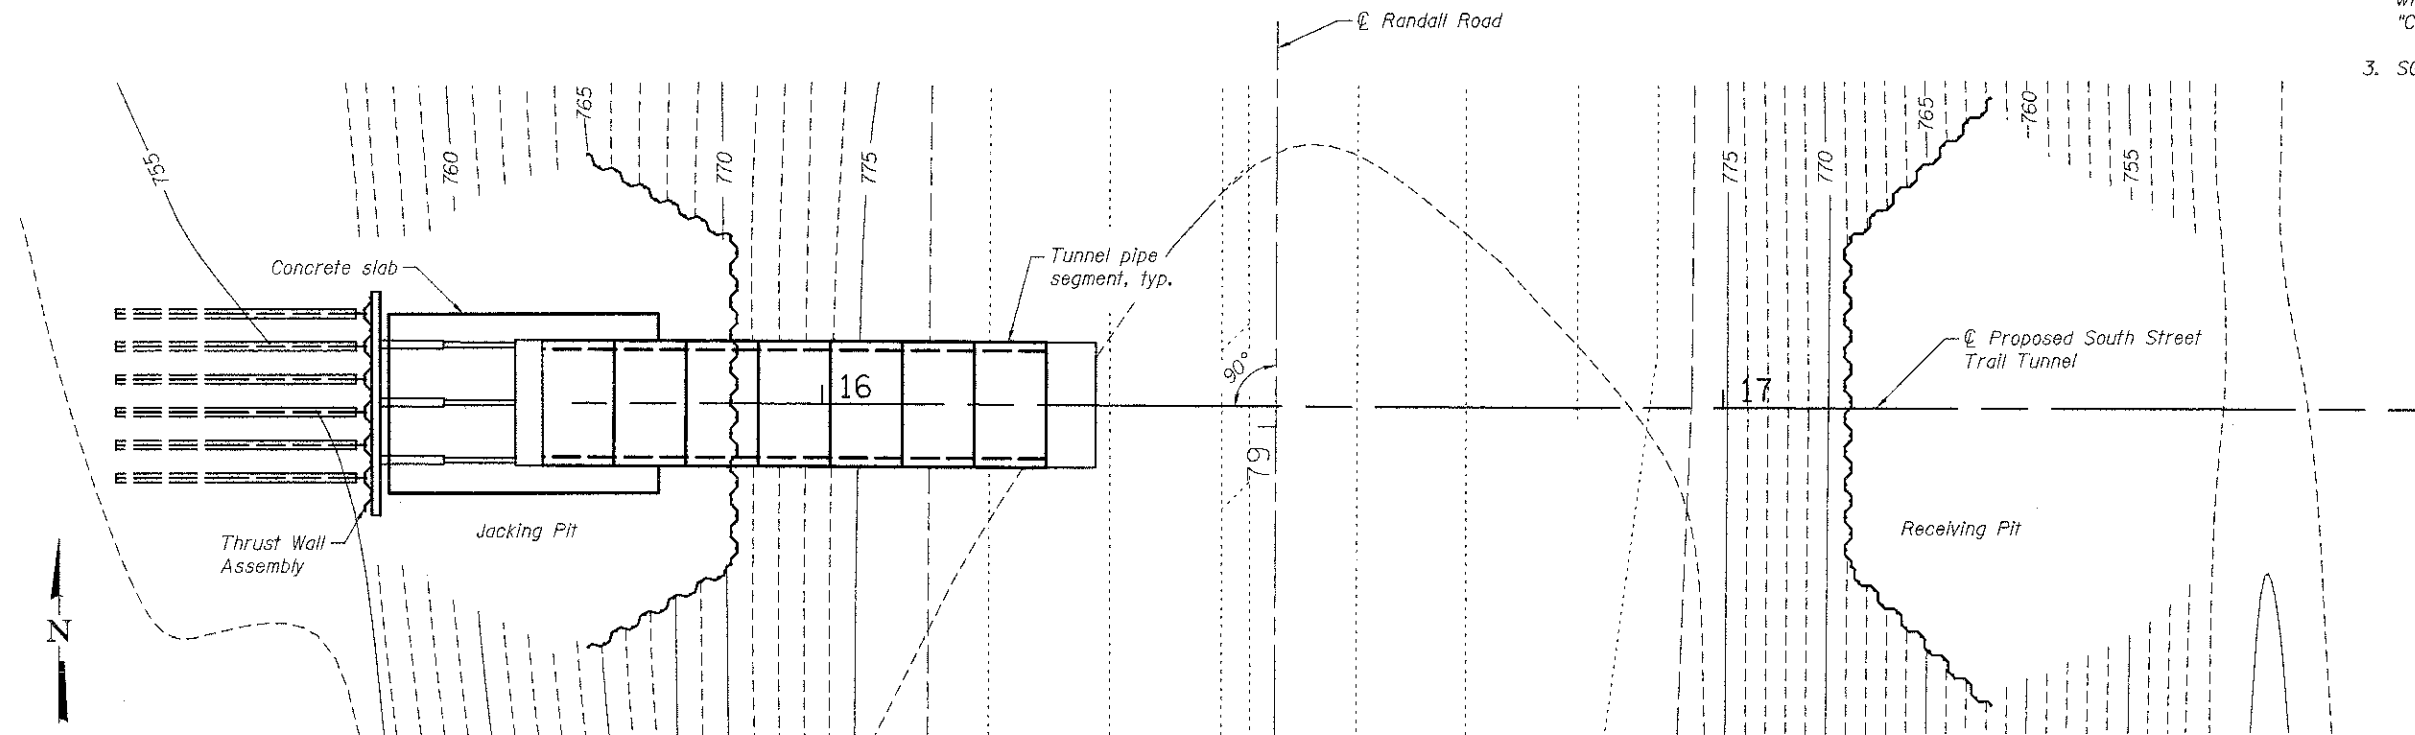

**PLAN
CONSTRUCTION STAGE 2**

FILE NAME = W:\Projects\2010\1000691_SouthStreetTrail\Structural\Drawings\Stage2\Stage2.dwg

WILLIS BURKE KELSEY ASSOCIATES LTD.
116 West Main Street, Suite 201
St. Charles, Illinois 63374
(630) 443-7765

USER NAME = nporris	DESIGNED - DLS	REVISED -
	CHECKED - AEU	REVISED -
PLOT SCALE =	DRAWN - DLS	REVISED -
PLOT DATE = 5/11/2012	CHECKED - AEU	REVISED -

**STATE OF ILLINOIS
DEPARTMENT OF TRANSPORTATION**

**TUNNEL CONSTRUCTION - STAGE 2
STRUCTURE NO. 045-3181**

SHEET NO. 6 OF 20 SHEETS

F.A.P. RTE.	SECTION	COUNTY	TOTAL SHEETS	SHEET NO.
0336	00-00259-00-BT	KANE	79	34
CONTRACT NO. 63667				
FED. ROAD DIST. NO.	ILLINOIS FED. AID PROJECT			