


**LONGITUDINAL SECTION
CONSTRUCTION STAGE 3**

**NOTES
CONSTRUCTION STAGE 3**

1. Construction Stage 3 is the completion of the boring and jacking of the 140-foot long tunnel by the Tunneling Contractor and the disassembly of the tunneling jacking systems.
2. The final monitoring of the survey data points for displacement of the roadway and embankment will take place at the conclusion of the tunneling according to the special provision "Concrete Jacking Pipe Special, Tunneled."

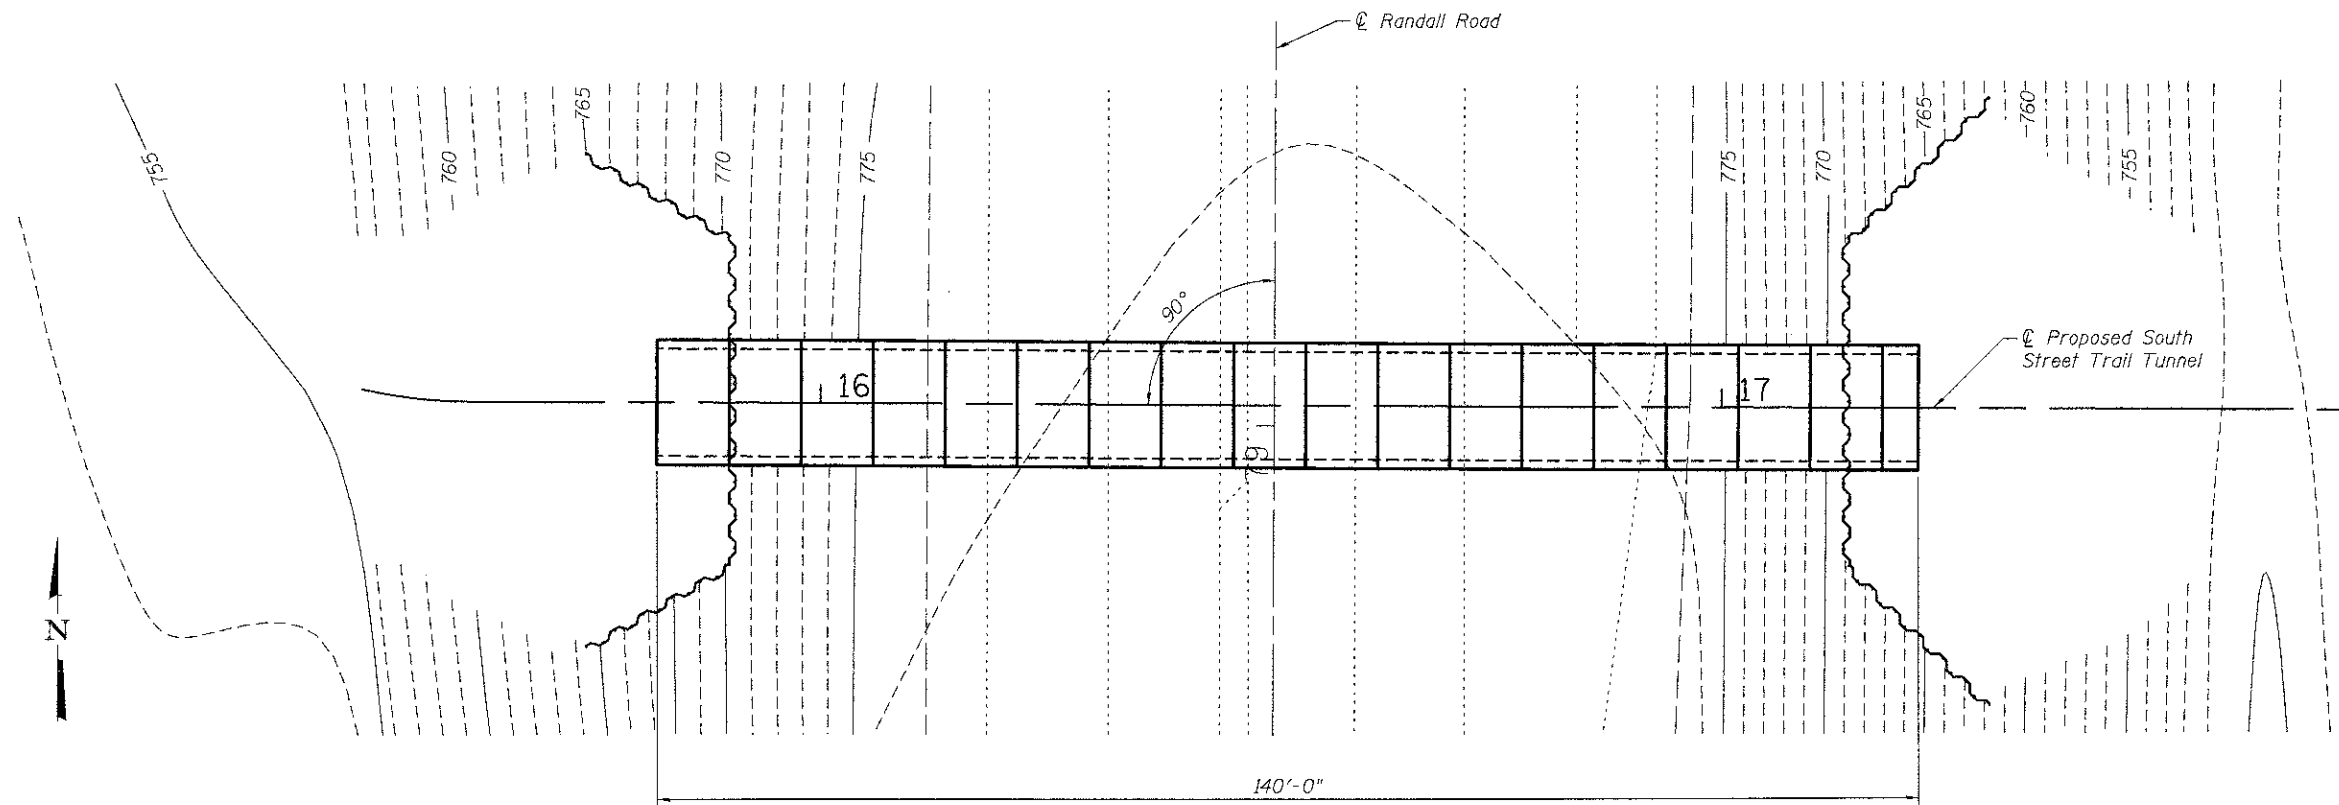

**PLAN
CONSTRUCTION STAGE 3**

FILE NAME = I:\Projects\2010\1201091_SouthStreetTrail\cadd\stage3\stage3.dgn

WILLS BURKE KELSEY ASSOCIATES LTD.
115 West Main Street, Suite 201
St. Charles, Illinois 60174
Tel. (630) 443-7755

USER NAME = nparriss	DESIGNED - DLS	REVISED -
PLOT SCALE =	CHECKED - AEU	REVISED -
PLOT DATE = 5/11/2012	DRAWN - DLS	REVISED -
	CHECKED - AEU	REVISED -

**STATE OF ILLINOIS
DEPARTMENT OF TRANSPORTATION**

**TUNNEL CONSTRUCTION - STAGE 3
STRUCTURE NO. 045-3181**
SHEET NO. 7 OF 20 SHEETS

F.A.P. RTE.	SECTION	COUNTY	TOTAL SHEETS	SHEET NO.
0336	00-00259-00-BT	KANE	79	35
CONTRACT NO. 63667				
FED. ROAD DIST. NO.	ILLINOIS FED. AID PROJECT			