


**LONGITUDINAL SECTION
CONSTRUCTION STAGE 4**

**NOTES
CONSTRUCTION STAGE 4**

1. Construction Stage 4 is the construction of the end sections, the removal of the temporary soil retention systems and the restoration of the site.
2. The end tunnel section shall be a 4-foot segment that is installed from the east side.

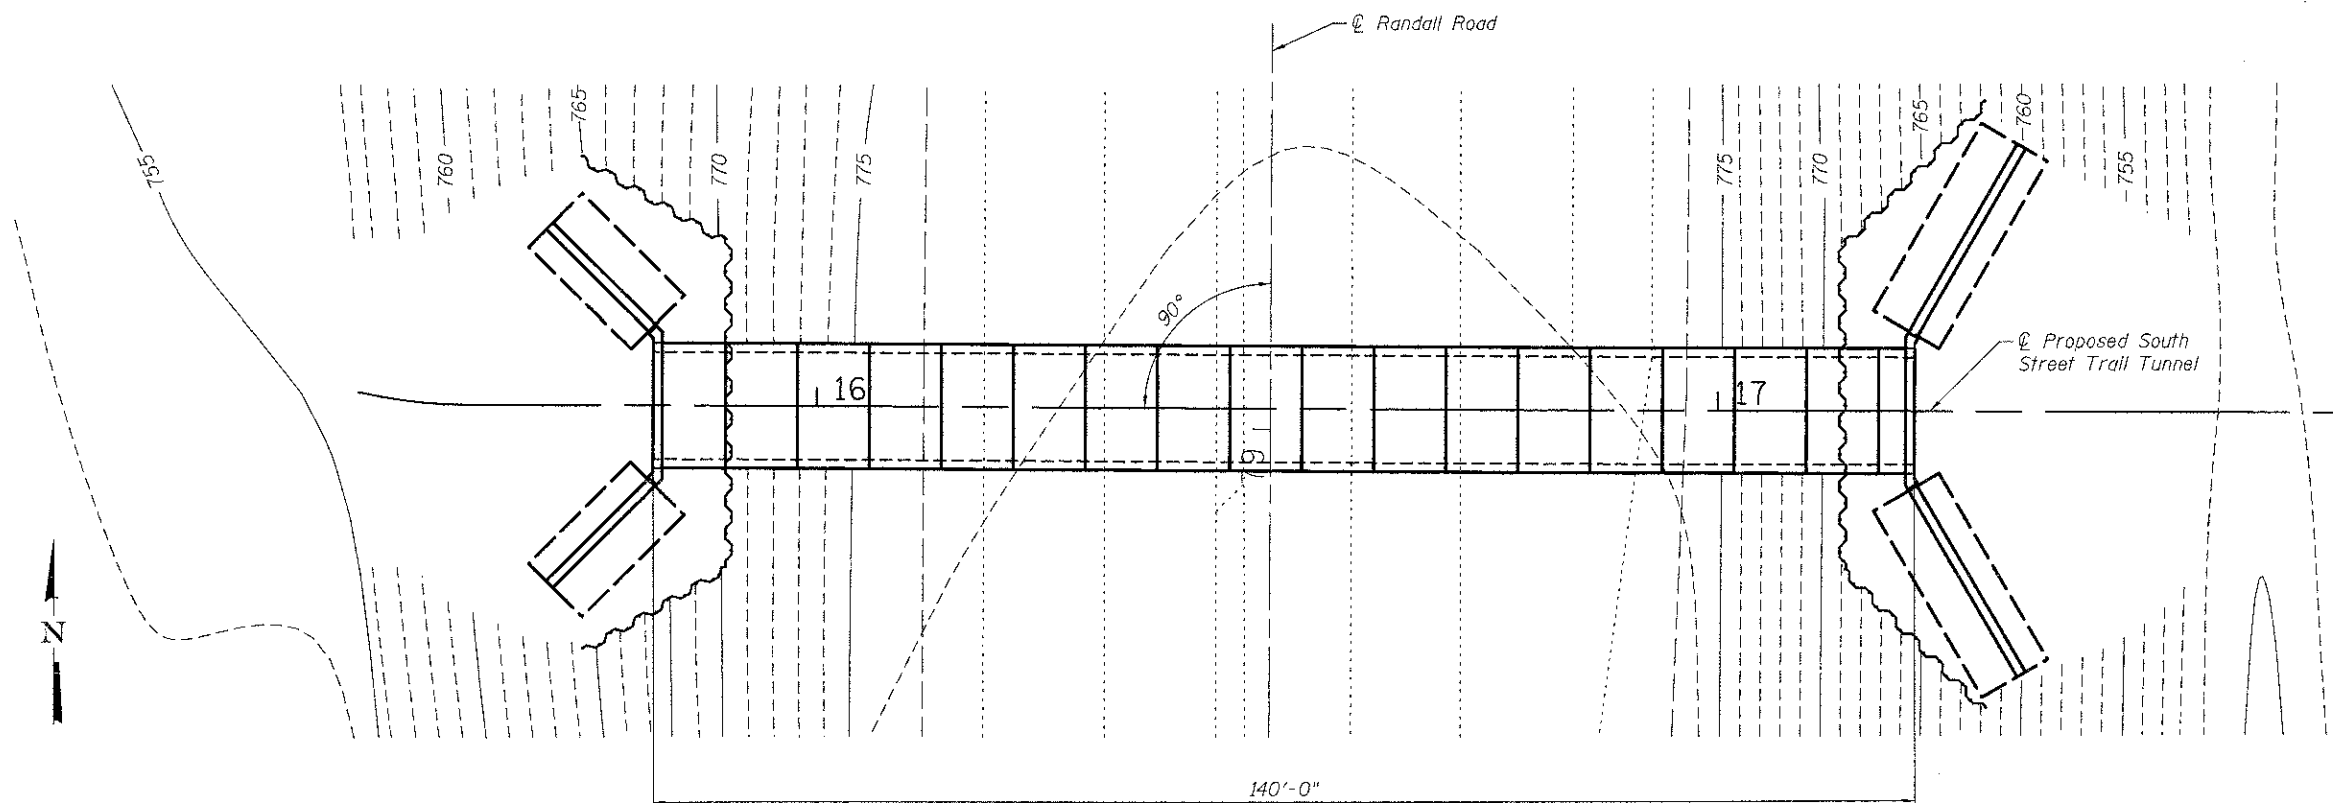

**PLAN
CONSTRUCTION STAGE 4**

FILE NAME = H:\Projects\2010\1008091_SouthStTrail\Structural\Drawings\Final\Drawings\0453181-03667-005-Cons-Stg4.dgn

WILLS BURKE KELSEY ASSOCIATES LTD.
116 West Main Street, Suite 201
St. Charles, Illinois 62114
(630) 443-7755

USER NAME = nparris	DESIGNED - DLS	REVISED -
	CHECKED - AEU	REVISED -
PLOT SCALE =	DRAWN - DLS	REVISED -
PLOT DATE = 5/11/2012	CHECKED - AEU	REVISED -

**STATE OF ILLINOIS
DEPARTMENT OF TRANSPORTATION**

**TUNNEL CONSTRUCTION - STAGE 4
STRUCTURE NO. 045-3181**

SHEET NO. 8 OF 20 SHEETS

F.A.P. RTE.	SECTION	COUNTY	TOTAL SHEETS	SHEET NO.
0336	00-00259-00-BT	KANE	79	36
FED. ROAD DIST. NO.			ILLINOIS FED. AID PROJECT	
CONTRACT NO. 63667				