


FINAL SURVEY	DATE
SURVEYED	
PLOTTED	
NOTE BOOK	
AREAS CHECKED	
AREAS CHECKED	

ORIGINAL SURVEY	DATE
SURVEYED	
PLOTTED	
NOTE BOOK	
AREAS CHECKED	
AREAS CHECKED	

FILE NAME = W:\Projects\2010\1102011\_SouthSt\1102011\_SouthSt.dgn

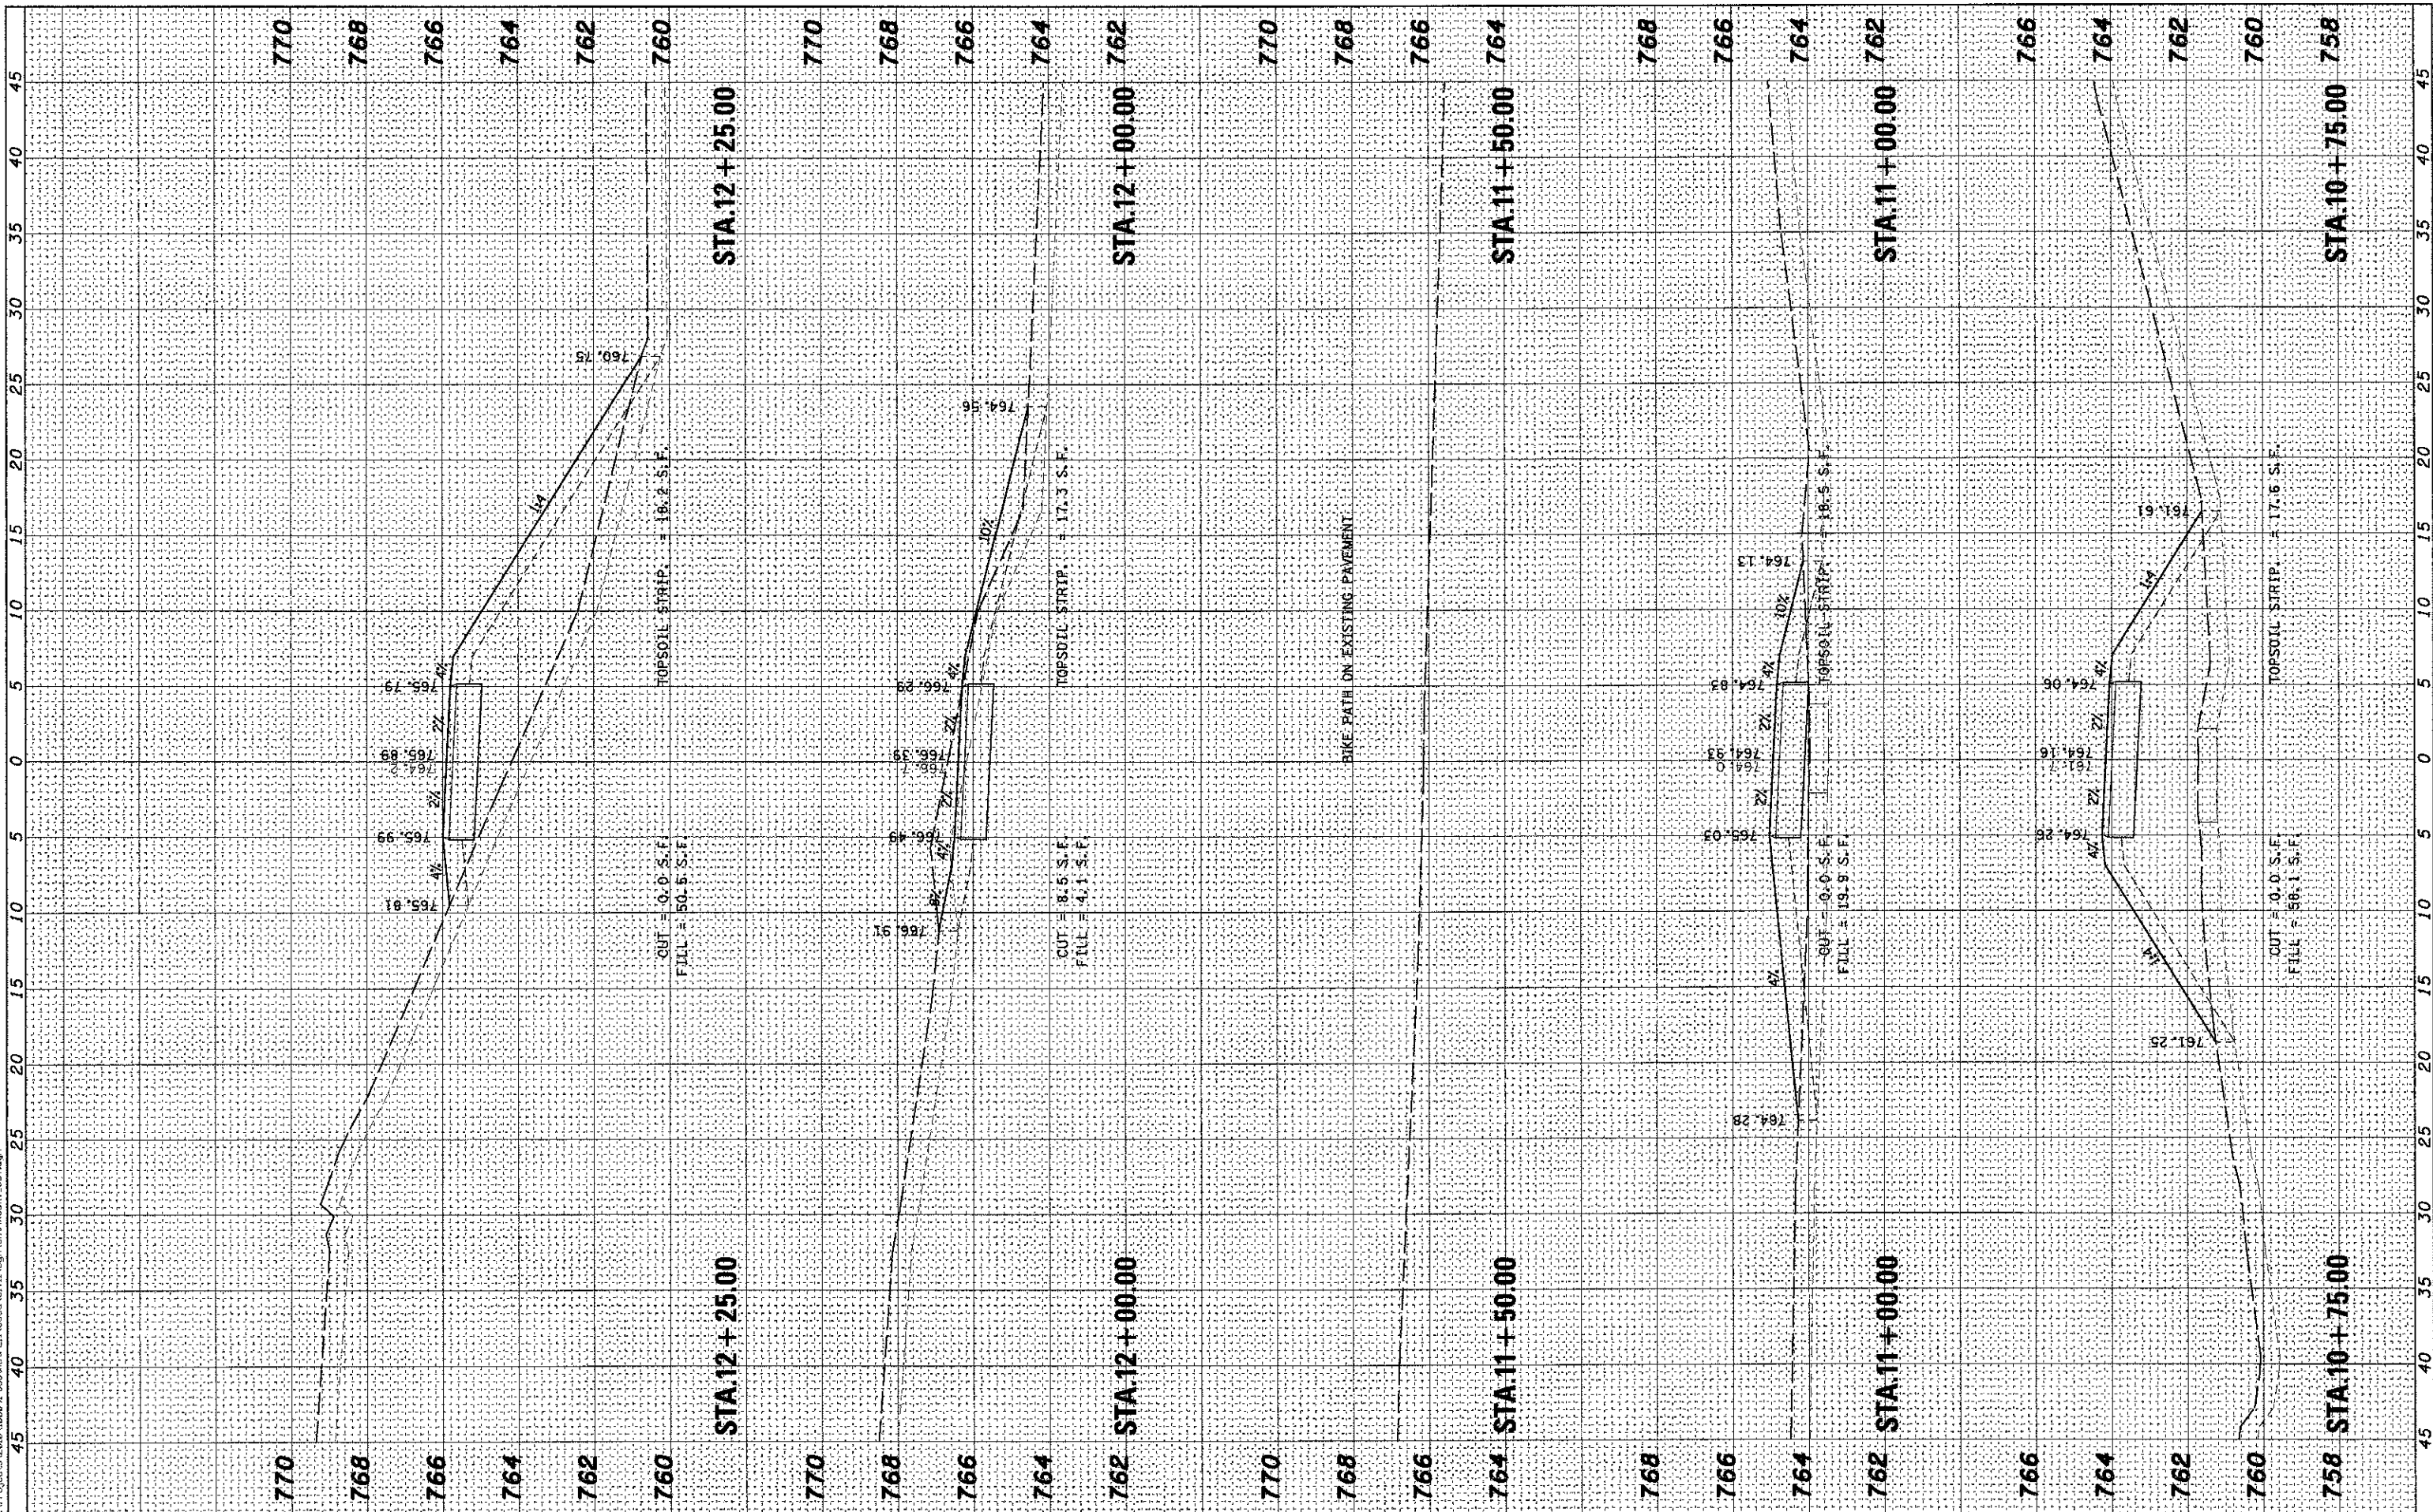

**WILLS BURKE KELSEY ASSOCIATES LTD.**  
 116 West Main Street, Suite 201  
 St. Charles, Illinois 60174

USER NAME = nporris	DESIGNED -	REVISED -
PLOT SCALE = AS SHOWN	DRAWN -	REVISED -
PLOT DATE = 5/11/2012	CHECKED -	REVISED -
	DATE -	REVISED -

**STATE OF ILLINOIS  
DEPARTMENT OF TRANSPORTATION**

<b>CROSS SECTIONS SOUTH STREET TRAIL</b>			
SCALE: AS SHOWN	SHEET NO.	OF 79 SHEETS	STA. 10+75.00 TO STA. 12+25.00

F.A.P. RTE.	SECTION	COUNTY	TOTAL SHEETS	SHEET NO.
0336	00-00259-00-BT	KANE	79	71
CONTRACT NO.63667				
FED. ROAD DIST. NO. [ILLINOIS] FED. AID PROJECT				