


I:\PROJECTS\FAIRVIEW\COOPER CLAREBUCCERTI\003 CURVE\DRAWING\DWG\100493 - CLARE\_BLD-SECTION 16  
 P-010493-16.dwg, 2/11/11 PM by 501-048  
 Copyright © 2011, by Baker & Associates, Inc.  
 Scale: 1"=60' - Horizontal Design Firm  
 Drawing No. 154-001121 - Edition 4, 2011

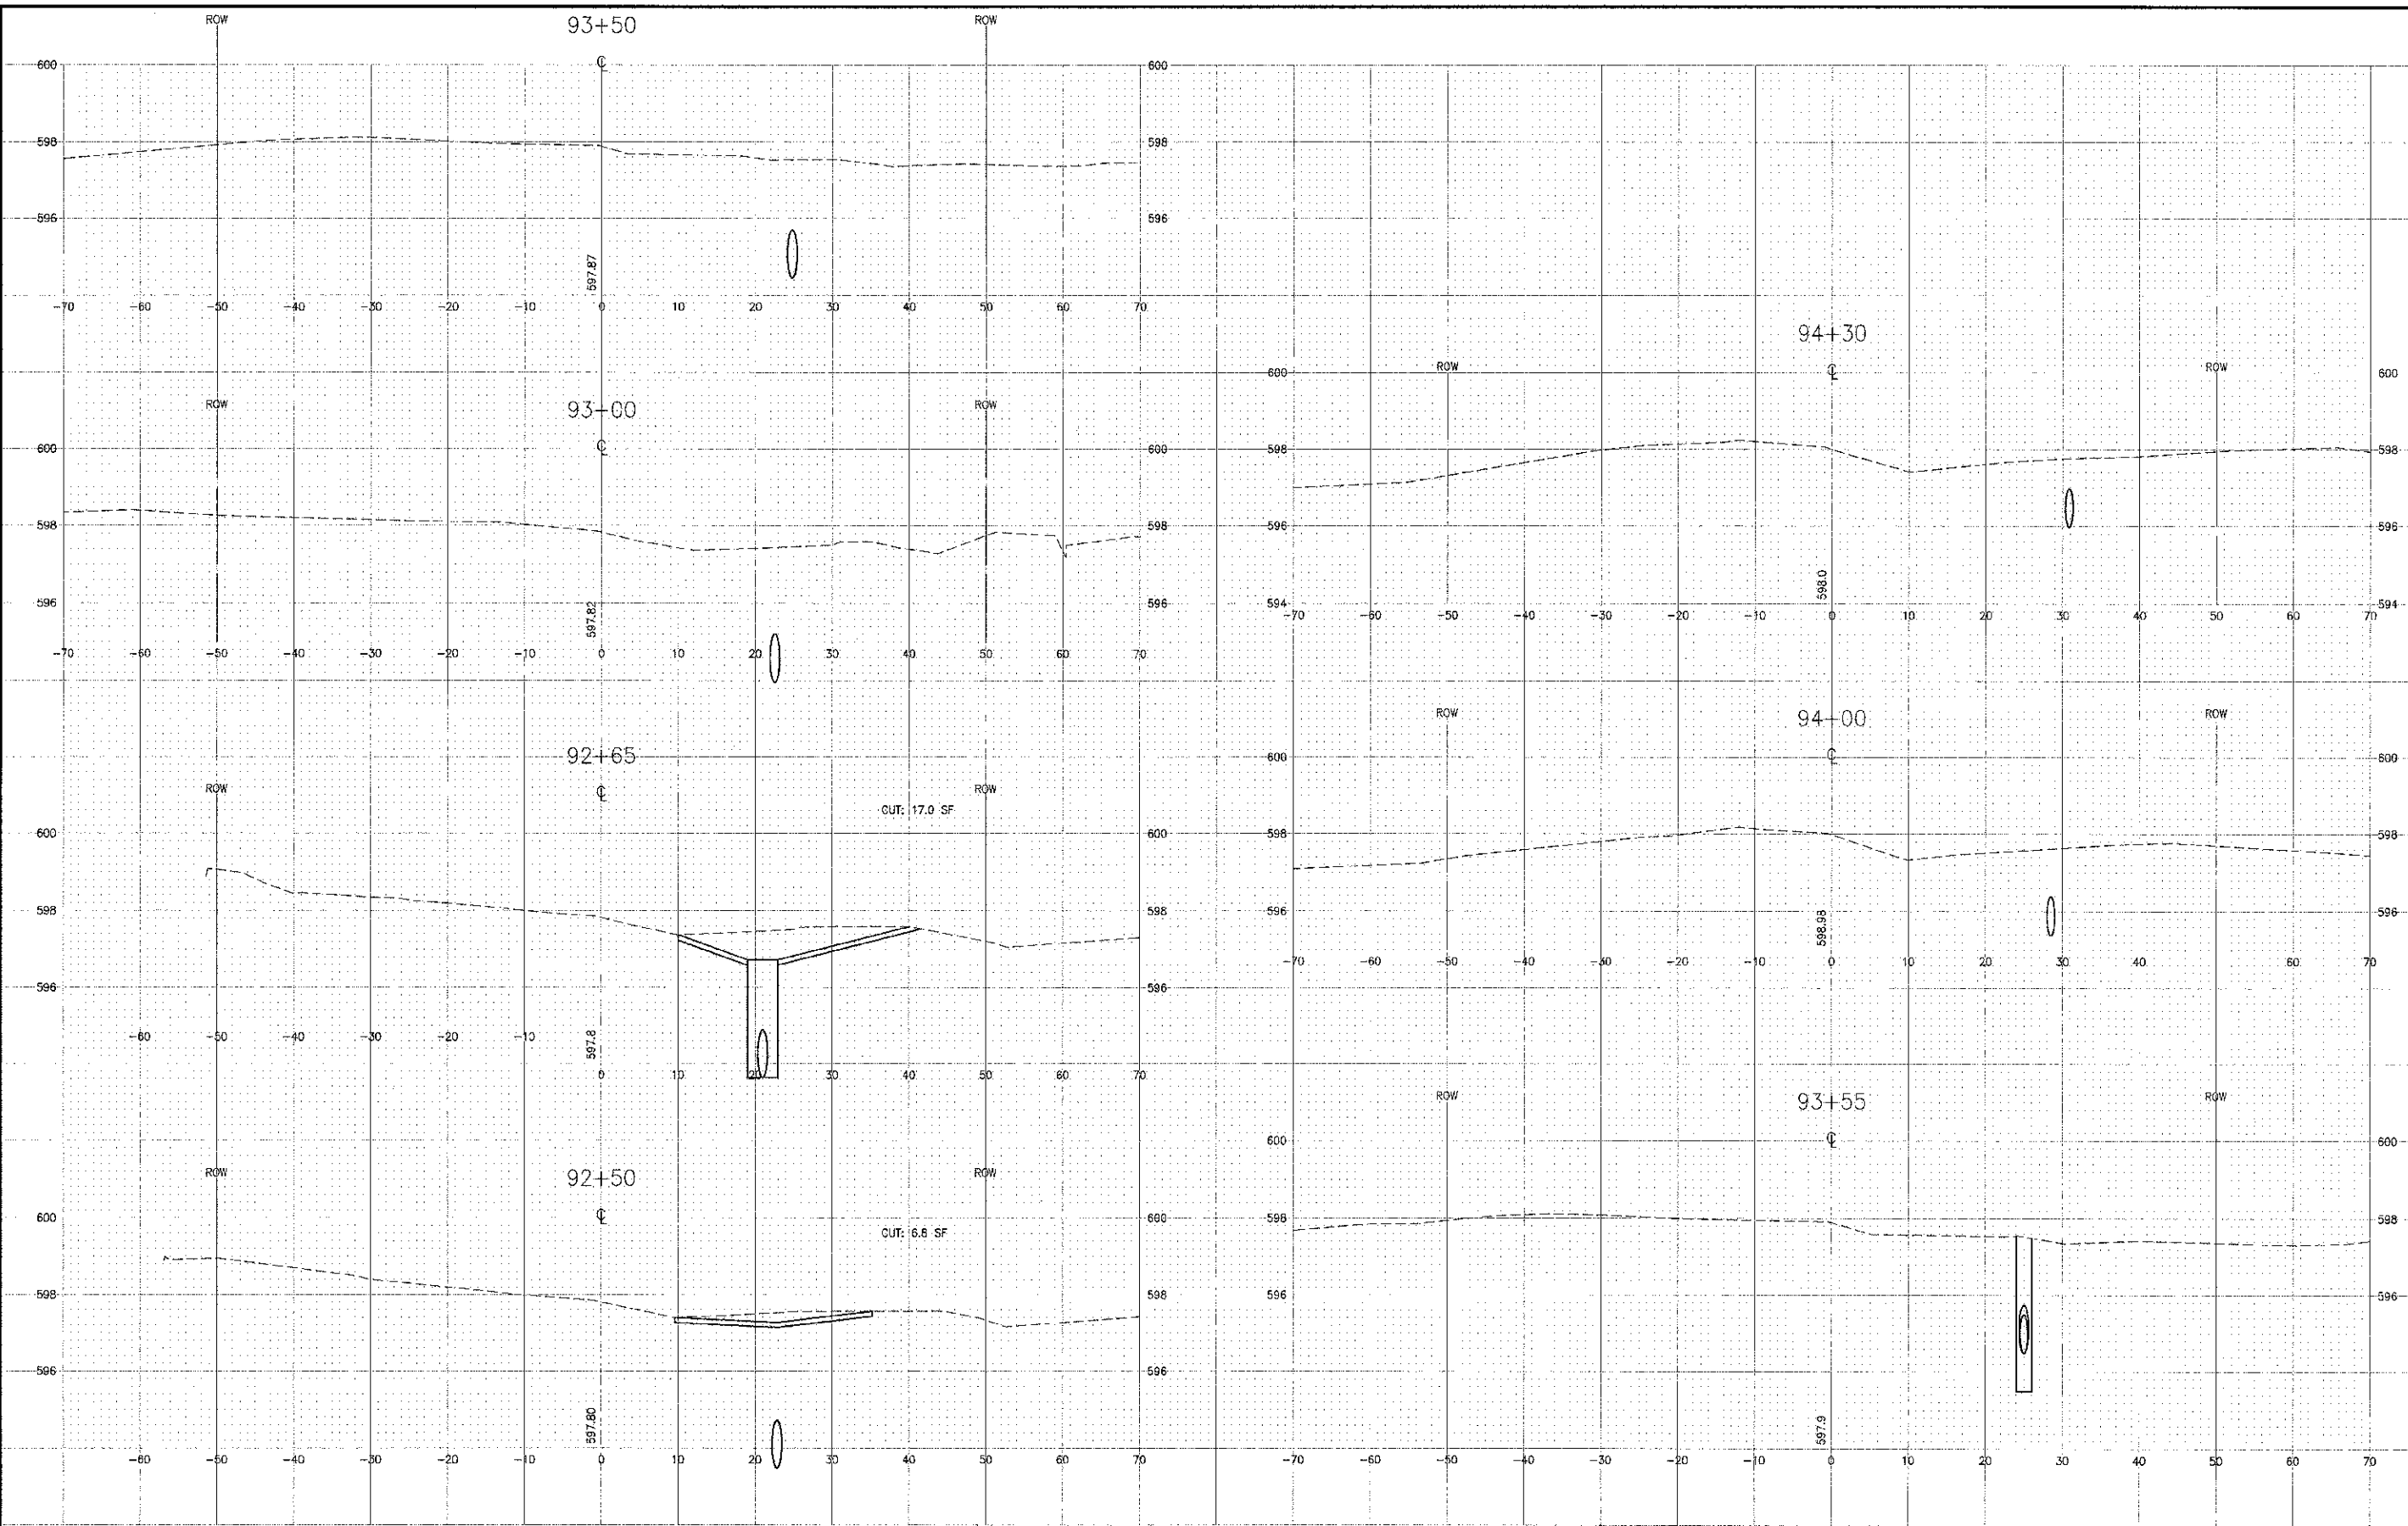

DESIGNED - REW	REVISIONS -
DRAWN - UKB	REVISIONS -
CHECKED - LDH	REVISIONS -
DATE - 04-20-12	REVISIONS -

**STATE OF ILLINOIS**  
**DEPARTMENT OF TRANSPORTATION**

**CROSS SECTIONS**  
**CLAIRE BOULEVARD**  
 SCALE: HORIZ. 1"=20' / VERT. 1"=5'  
 PROJECT NO: 100493 | STA. 92+50 TO STA. 94+30

F.A.U. RITE. 1596	SECTION 10-00026-00-RS	COUNTY COOK	TOTAL SHEETS 21	SHEET NO. 20
FED. ROAD DIST. NO. 1 ILLINOIS			CONTRACT NO.: 63692	