


| | |
|---------------|--|
| DATE | |
| BY | |
| FINAL SURVEY | |
| PLOTTED | |
| NOTE BOOK | |
| AREAS CHECKED | |

| | |
|-----------------|--|
| DATE | |
| BY | |
| ORIGINAL SURVEY | |
| PLOTTED | |
| NOTE BOOK | |
| AREAS CHECKED | |

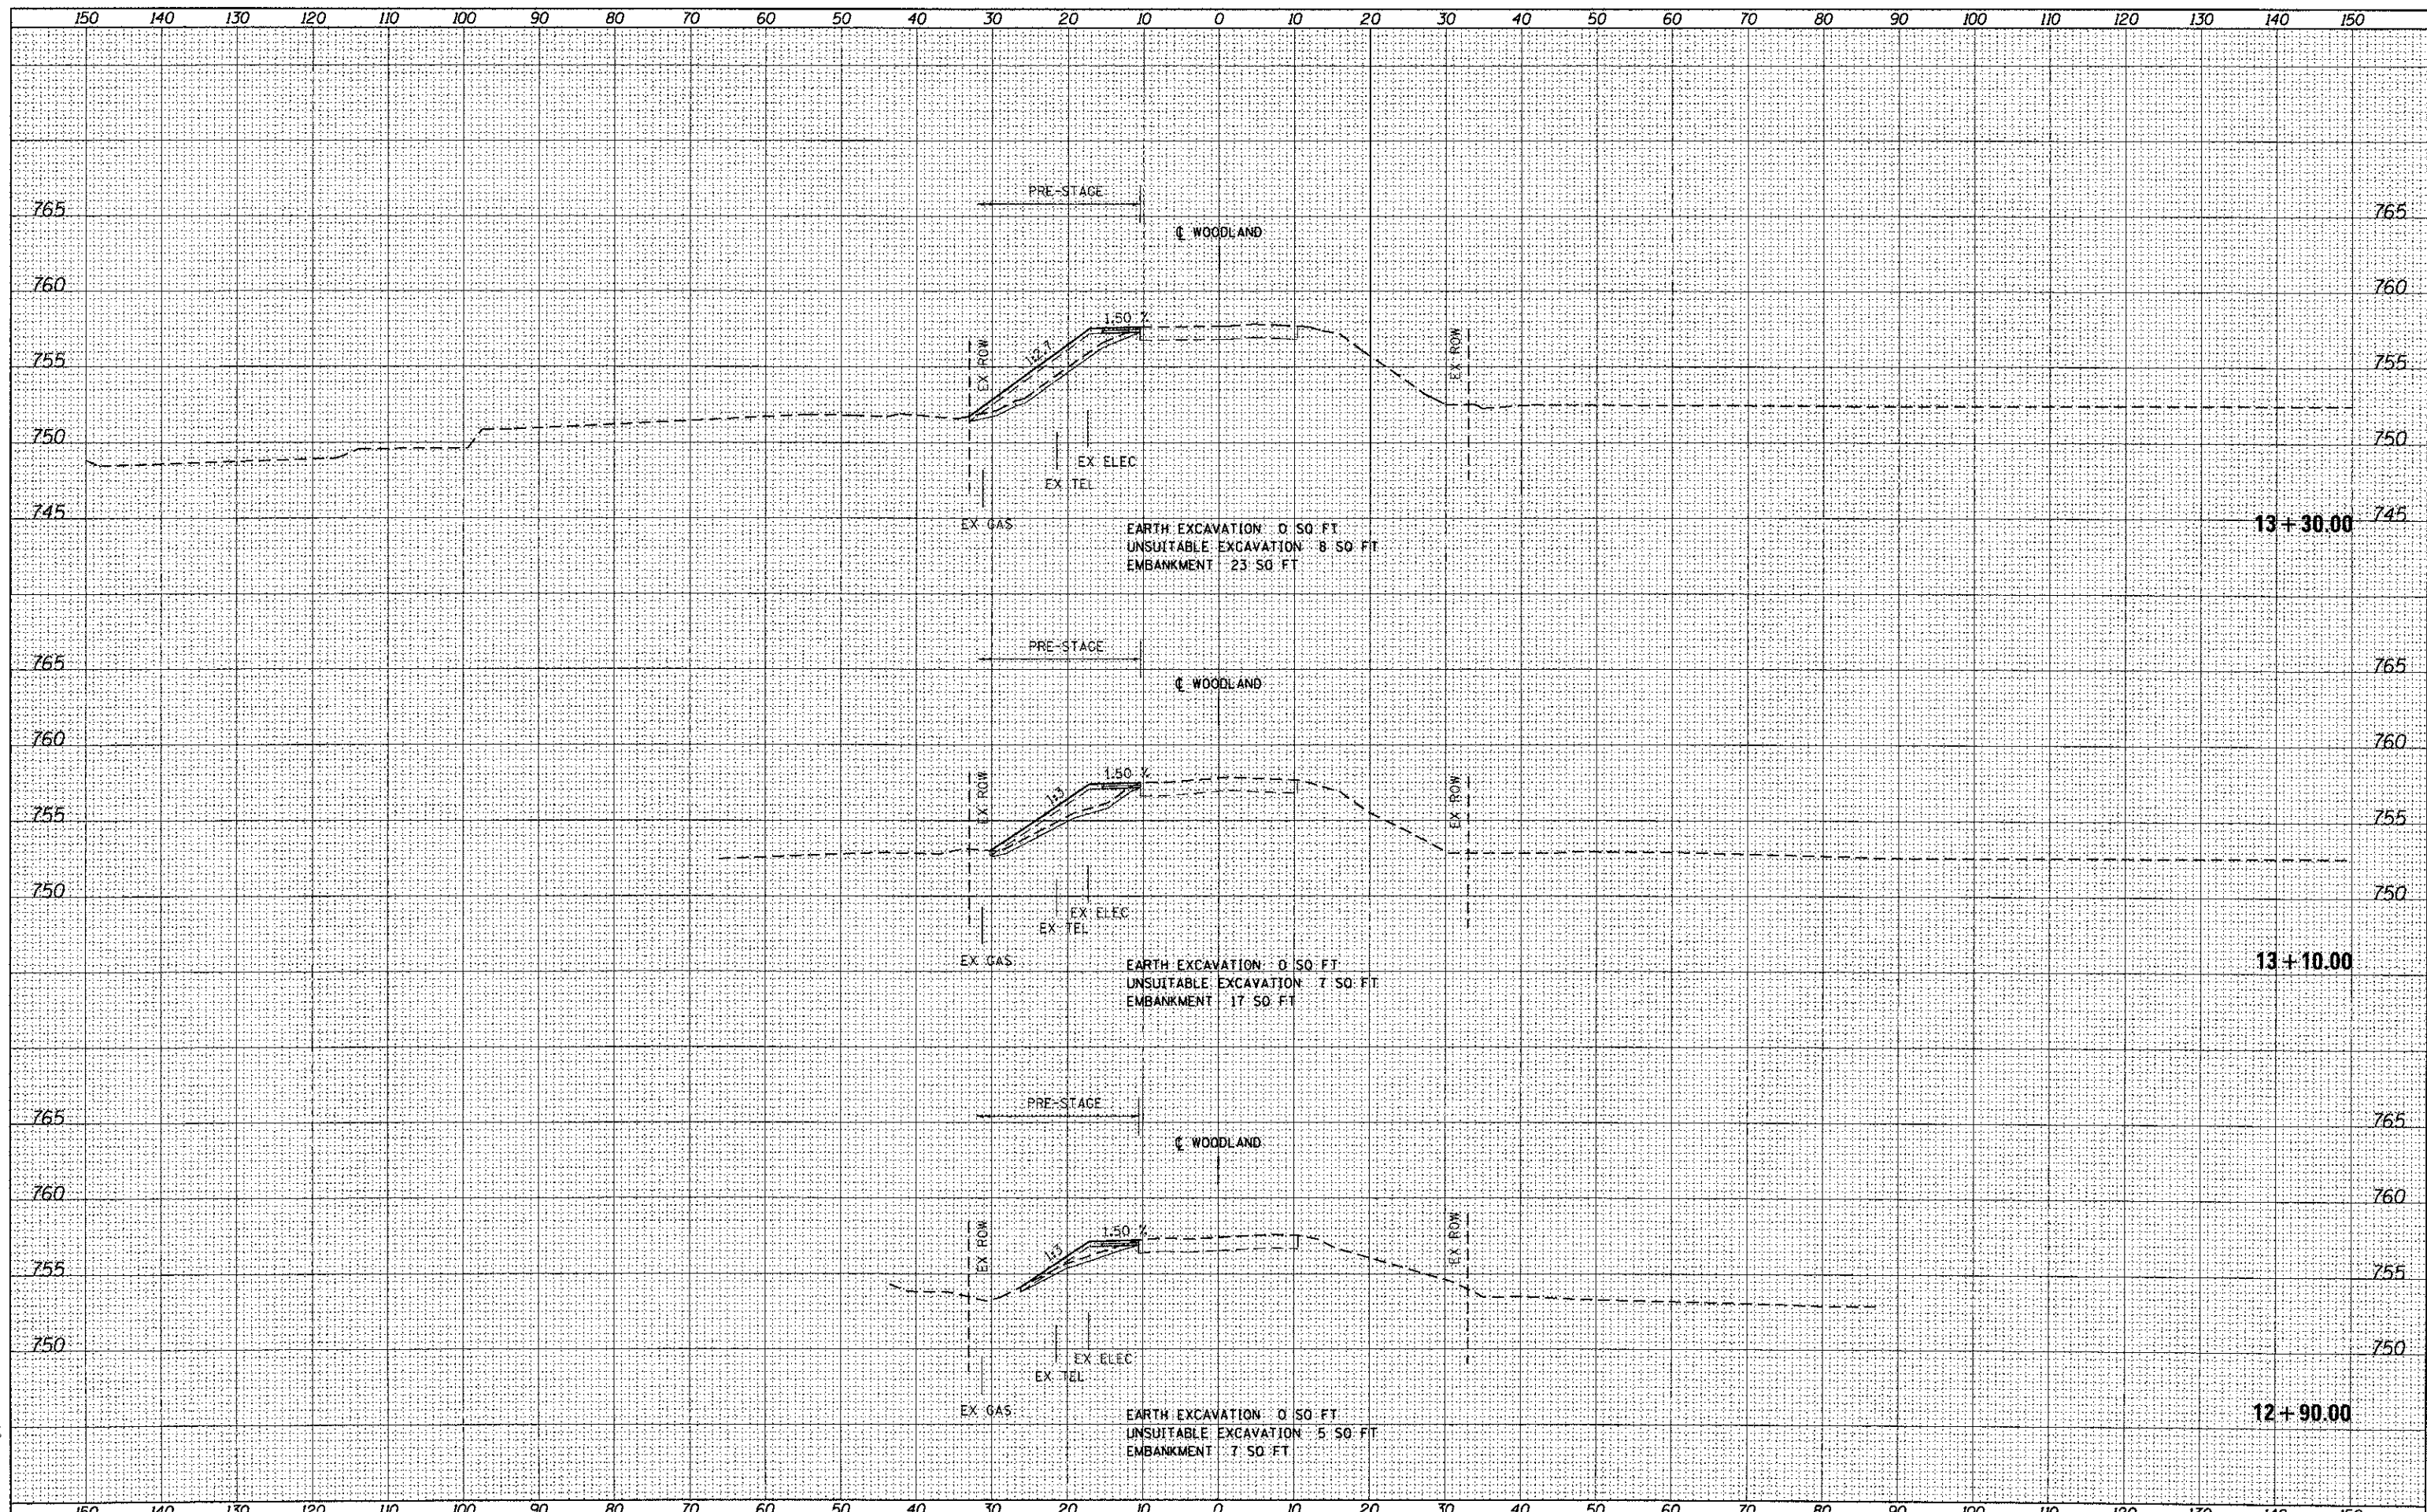

McDonough Associates Inc.
 Engineers/Architects
 180 North Bristow Ave., Chicago, Illinois 60611

| | |
|-------------|-----------------------|
| FILE NAME = | 10038-SHT-X55H110.dgn |
| USER NAME = | jahrhart |
| DESIGNED - | JCL |
| DRAWN - | JCL |
| CHECKED - | EJG |
| DATE - | 05/14/12 |

| | |
|----------|--|
| REVISD - | |
| REVISD - | |
| REVISD - | |
| REVISD - | |

STATE OF ILLINOIS
 DEPARTMENT OF TRANSPORTATION

WOODLAND DRIVE PRE-STAGE CROSS SECTIONS

SCALE: 1"=10'H; 1/2"=5' V
 SHEET NO. 2 OF 11 SHEETS
 STA. 12+90.00 TO STA. 13+30.00

| | | | | |
|---------------------------|----------------|--------|--------------------|-----------|
| F.A.P. RTE. | SECTION | COUNTY | TOTAL SHEETS | SHEET NO. |
| | 09-00010-00-BR | LAKE | 41 | 32 |
| XS-PRE-02 | | | CONTRACT NO. 63716 | |
| ILLINOIS FED. AID PROJECT | | | | |