


DATE	
BY	
SKIPPED	
PLOTTED	
TEMPLATE	
NOTE BOOK	
AREAS CHECKED	

DATE	
BY	
SKIPPED	
PLOTTED	
TEMPLATE	
NOTE BOOK	
AREAS CHECKED	

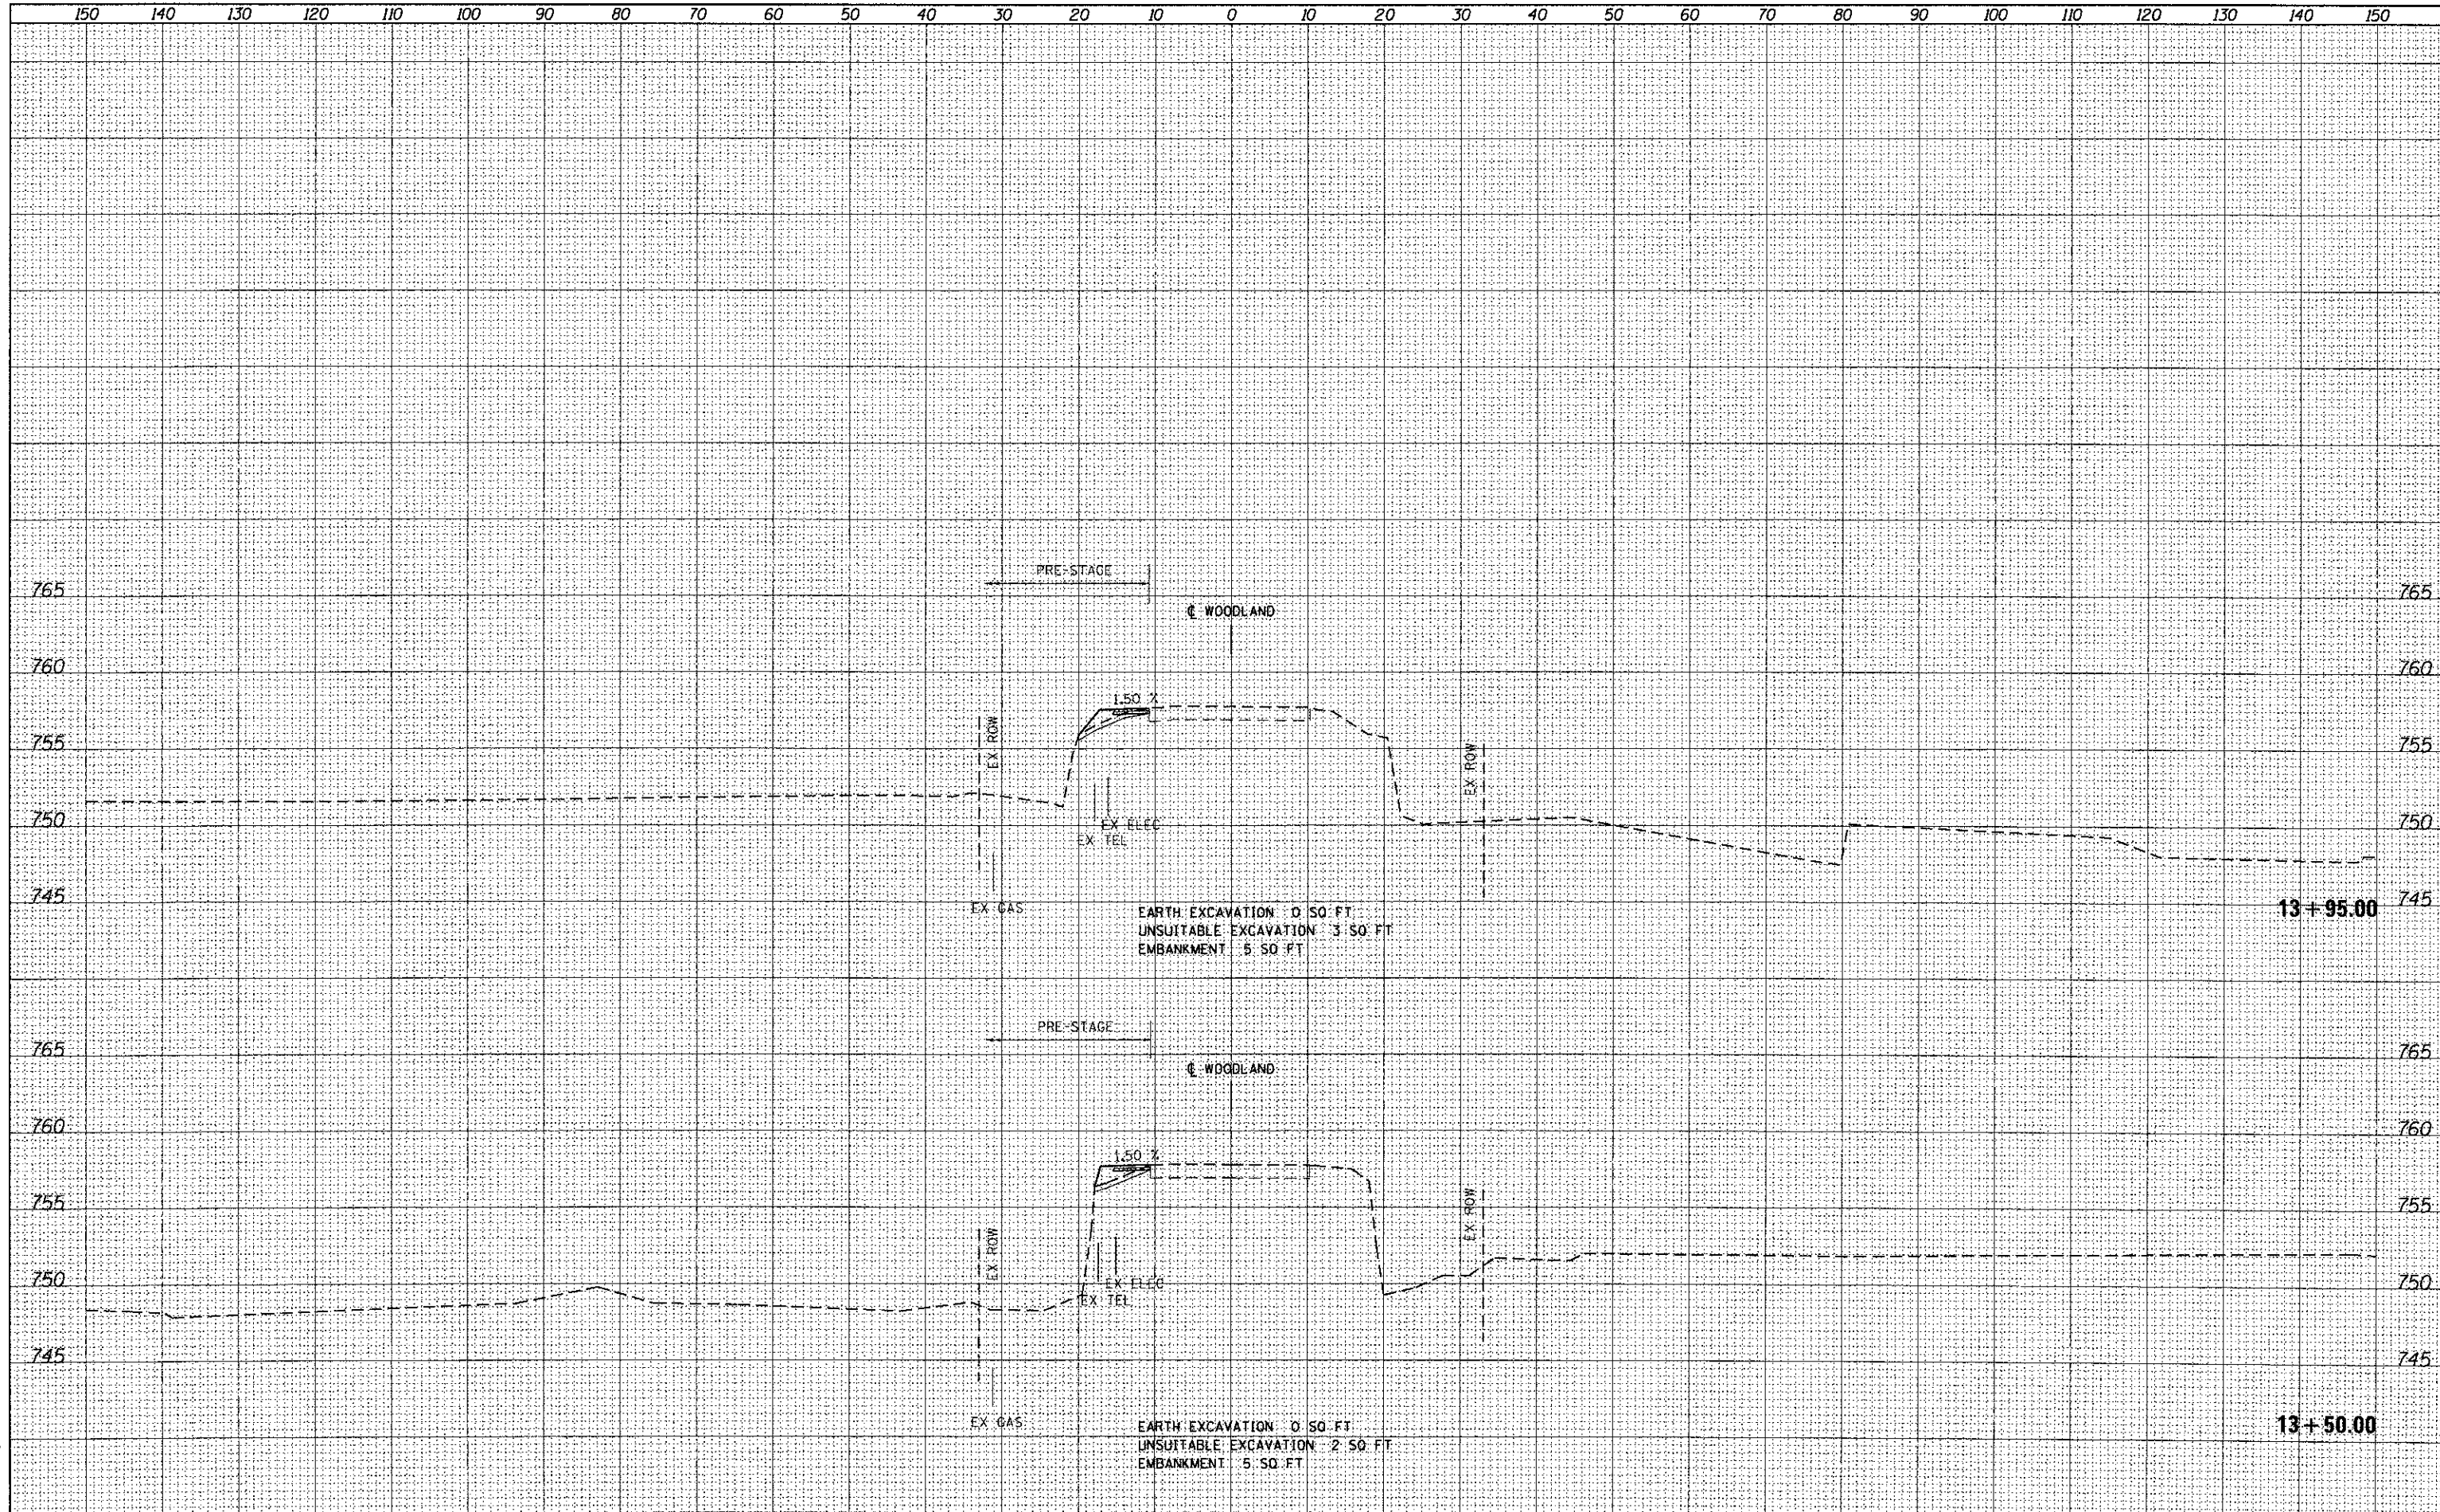

McDonough Associates Inc.
 Engineers/Architects
 150 North Station Ave. Chicago, Illinois 60601

FILE NAME =	10030-SHT-XSSH110.dgn
USER NAME =	jehhart
DESIGNED -	JCL
DRAWN -	JCL
CHECKED -	EJG
DATE -	05/14/12
REVISIONS	
REVISED -	
REVISED -	
REVISED -	
REVISED -	

SECTION	09-0010-00-BR
COUNTY	LAKE
CONTRACT NO.	63716
TOTAL SHEETS	41
SHEET NO.	33

STATE OF ILLINOIS
 DEPARTMENT OF TRANSPORTATION

WOODLAND DRIVE PRE-STAGE CROSS SECTIONS

SCALE: 1"=10'H; 1"=5'V SHEET NO. 3 OF 11 SHEETS STA. 13+50.00 TO STA. 13+95.00

F.A.P. RTE.			
SECTION	09-0010-00-BR	COUNTY	LAKE
CONTRACT NO.	63716	TOTAL SHEETS	41
		SHEET NO.	33

ILLINOIS FED. AID PROJECT