


DATE	
BY	
SURVEYED	
PLOTTED	
NOTE BOOK	
AREAS CHECKED	

DATE	
BY	
SURVEYED	
PLOTTED	
NOTE BOOK	
AREAS CHECKED	

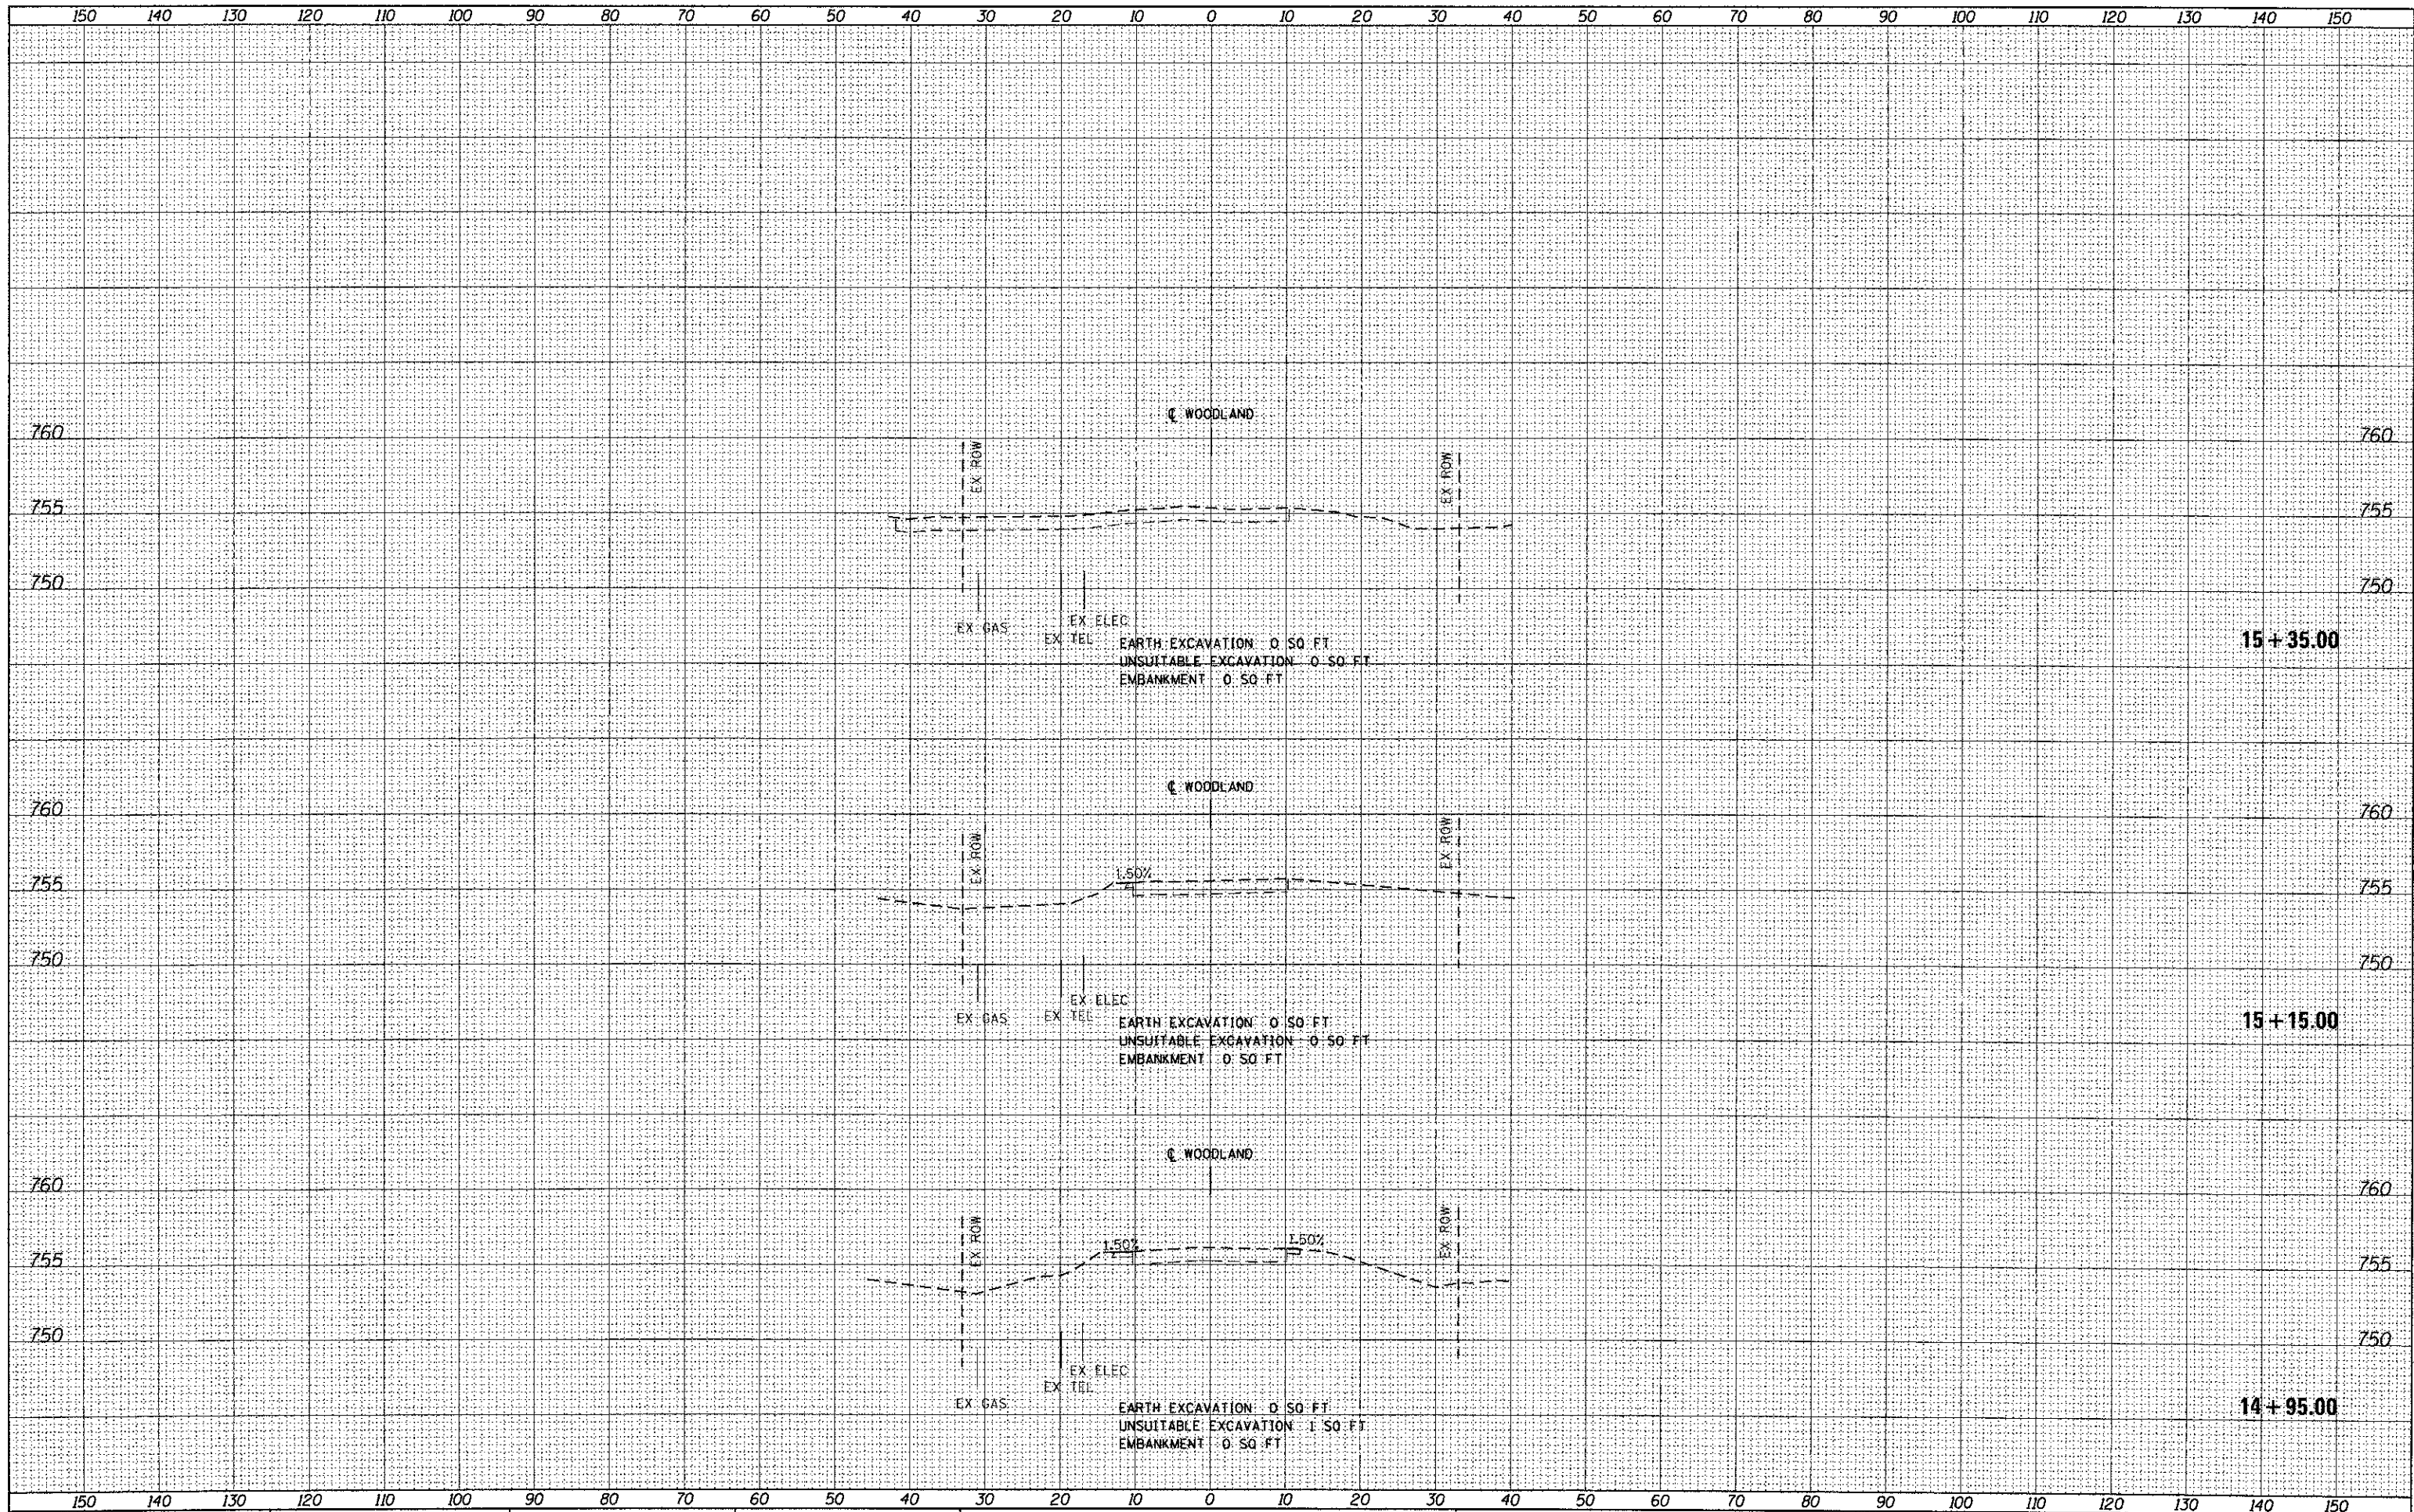

McDonough Associates Inc.
 Engineers/Architects
 160 North Bickton Ave. Chicago, Illinois 60601

FILE NAME =	12030-SHT-XSSH101.dgn
USER NAME =	jehart
DESIGNED -	JCL
DRAWN -	JCL
CHECKED -	EJG
PLOT DATE =	05/14/12

REVISIED -	
REVISIED -	
REVISIED -	
REVISIED -	
DATE -	05/14/12

STATE OF ILLINOIS
 DEPARTMENT OF TRANSPORTATION

WOODLAND DRIVE CROSS SECTIONS

SCALE: 1"=10'H; 1"=5'V SHEET NO. 11 OF 11 SHEETS STA. 14+95.00 TO STA. 15+35.00

F.A.P. RTE.	SECTION	COUNTY	TOTAL SHEETS	SHEET NO.
	09-00010-00-BR	LAKE	41	41
	XS-05			
				CONTRACT NO. 63716
				ILLINOIS FED. AID PROJECT