



SECTION 20, TOWNSHIP 37, RANGE 13  
 SECTION 21, TOWNSHIP 37, RANGE 13  
 SECTION 28, TOWNSHIP 37, RANGE 13  
 SECTION 29, TOWNSHIP 37, RANGE 13

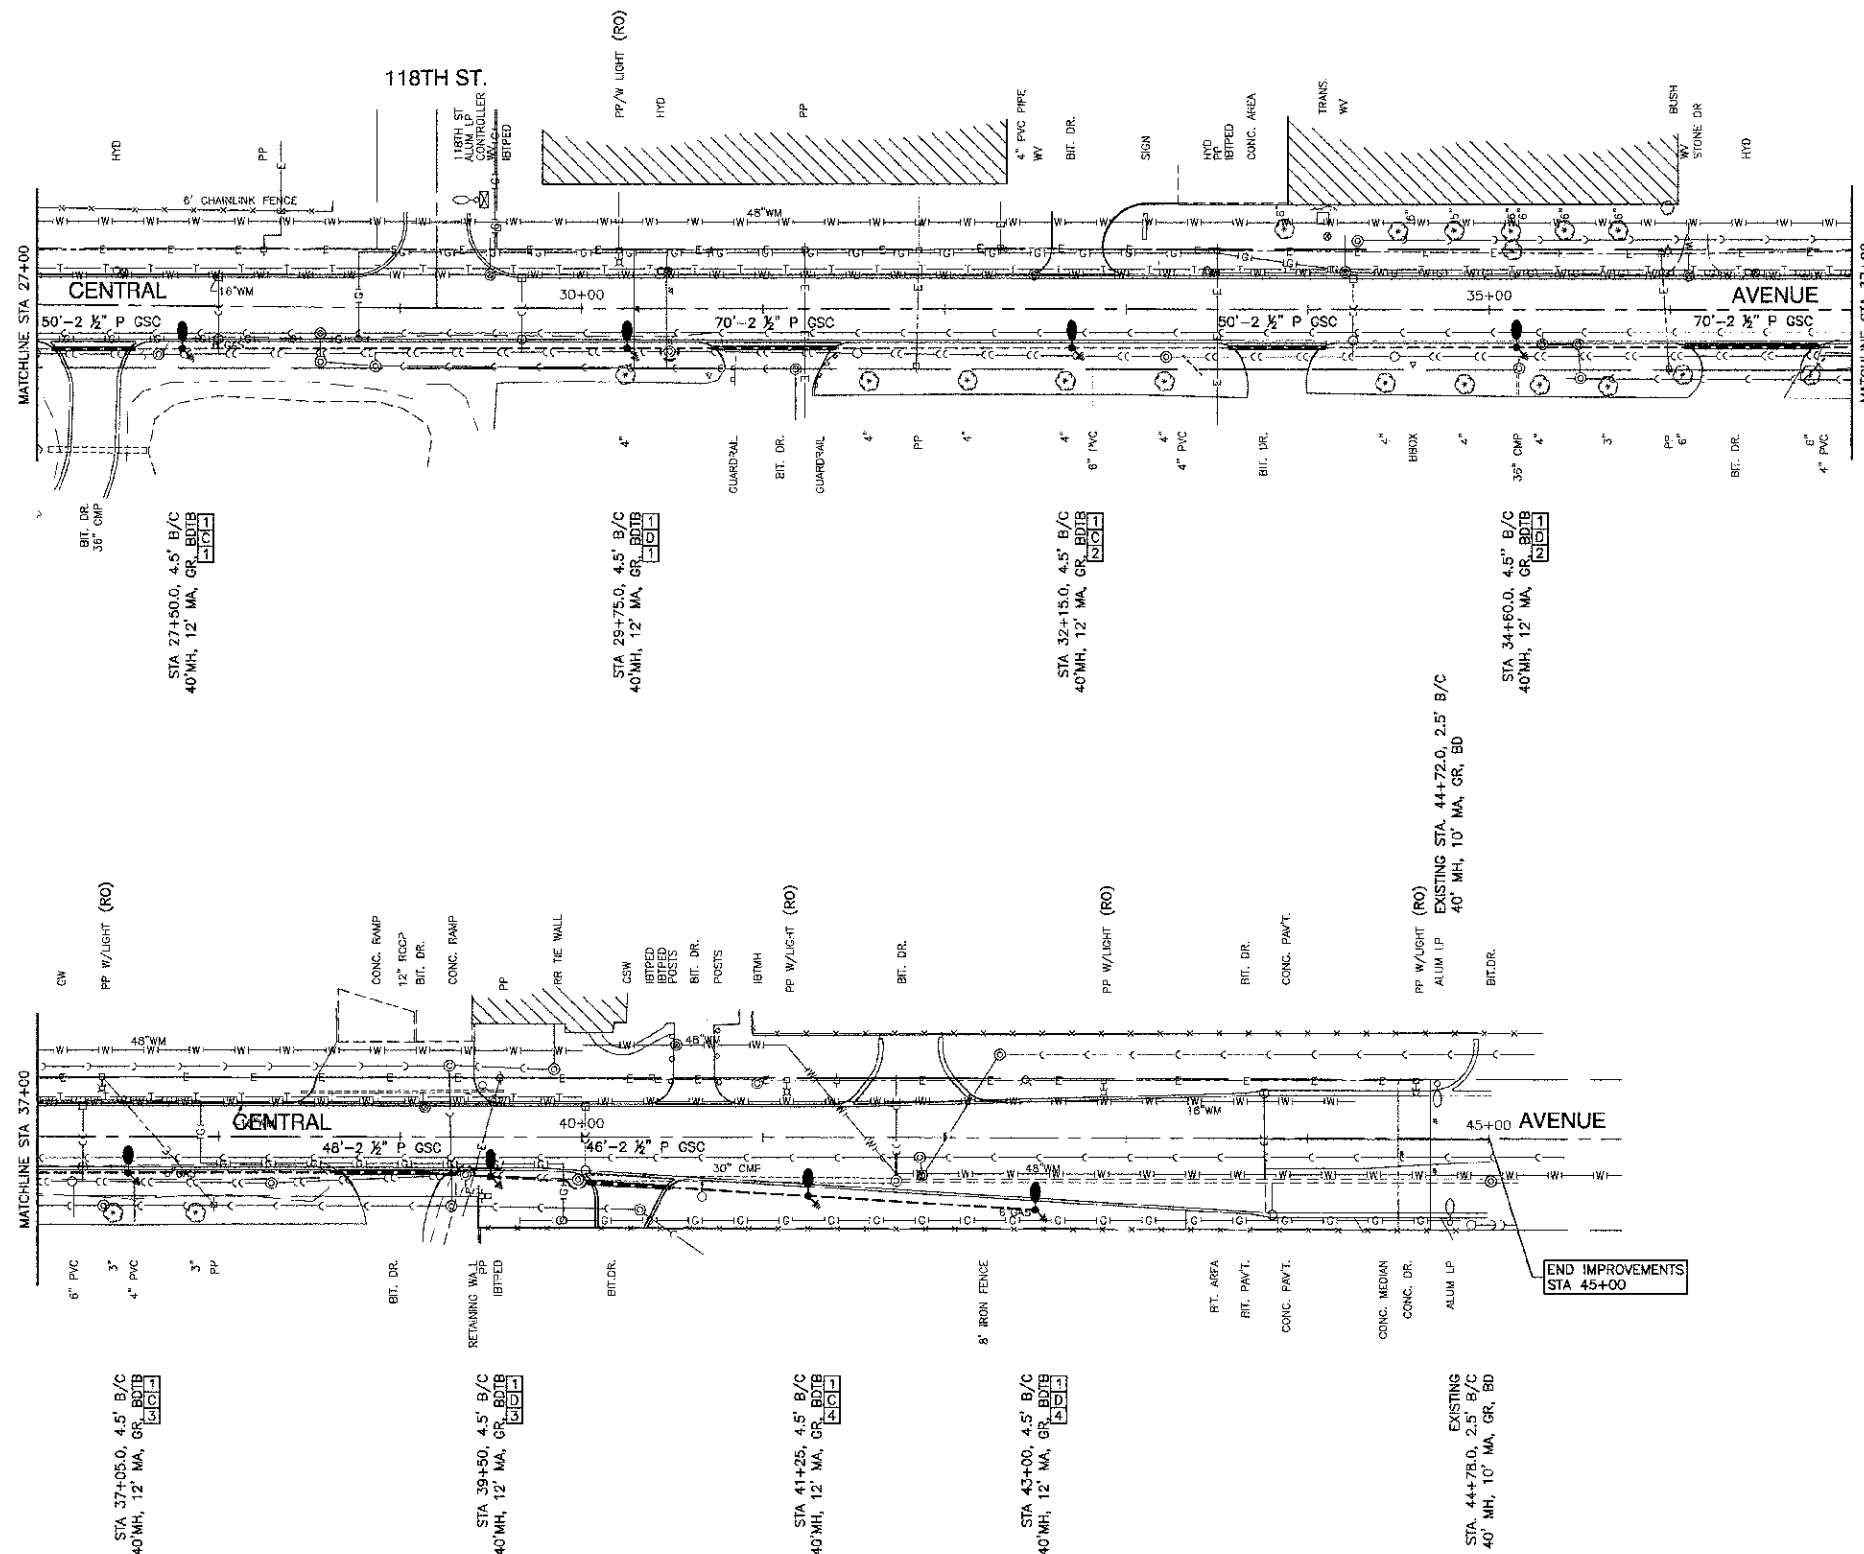

- LEGEND:**
- EXISTING STREET LIGHT - 250W HPS
  - PROPOSED STREET LIGHT-250W HPS
  - PROPOSED CONTROLLER
  - P — UNDERGROUND CONDUIT, PUSHED, GALVANIZED STEEL
  - T — UNDERGROUND CONDUIT, TRENCHED, GALVANIZED STEEL
  - U — UNIT DUCT, 3-1/C, NO.4 AWG AND NO.6 GROUND, EGGV IN 1-1/4" DUCT
  - S — SERVICE WIRE, 3-1/C, NO. 1/0 AWG.
  - GR GROUND ROD, 5/8" DIA. x 10'
  - (R) REMOVAL OF EXISTING STREET LIGHT (SALVAGE)
  - (RO) REMOVAL OF EXISTING STREET LIGHT (BY OTHERS)
  - MH MOUNTING HEIGHT
  - MA MAST ARM
  - B/C BACK OF CURB
  - BDTB BREAKAWAY DEVICE, TRANSFORMER BASE

**POLE IDENTIFICATION**

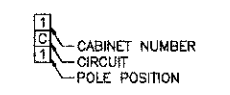

FILE NAME = 1085-PLAN-01 - 1001 P02

USER NAME =	DESIGNED — PAP	REVISED —
	CHECKED —	REVISED —
PLOT SCALE =	DRAWN — MED	REVISED —
PLOT DATE = 4-19-12	CHECKED — AGAD	REVISED —

STATE OF ILLINOIS  
 DEPARTMENT OF TRANSPORTATION

122ND STREET TO 115TH STREET  
 CENTRAL AVENUE STREET LIGHTING  
 IMPROVEMENT PLAN

SCALE: 1"=50'

SHEET NO. 4 OF 10 SHEETS

STA. TO STA.

F.A.U. RITE	SECTION	COUNTY	TOTAL SHEETS	SHEET NO.
2796	10-00091-00-LT	COOK	10	4
CONTRACT NO. 63721				
FED. ROAD DIST. NO. 1 ILLINOIS FED. AID PROJECT M-0003(780)				